

line of roof over

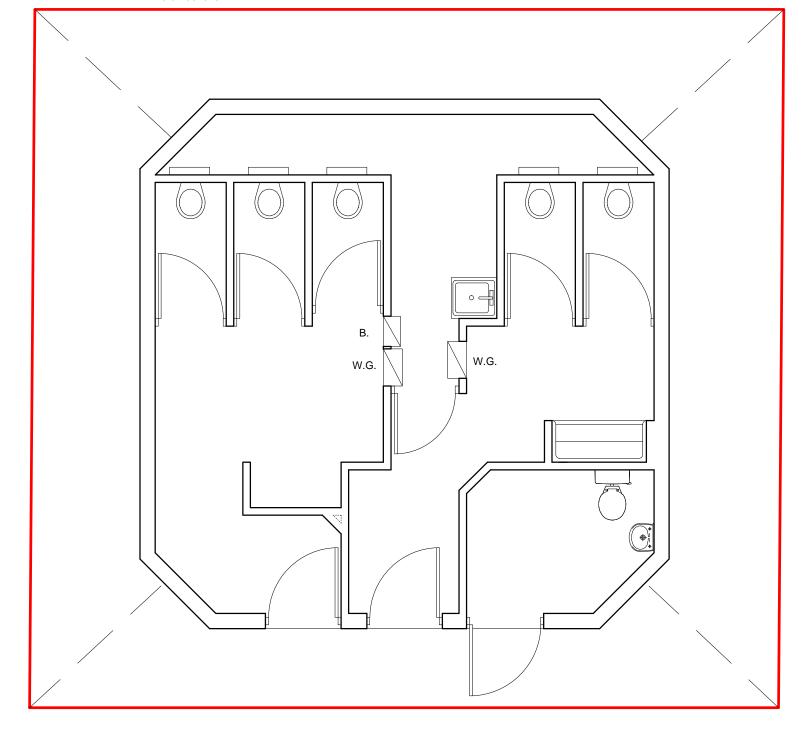

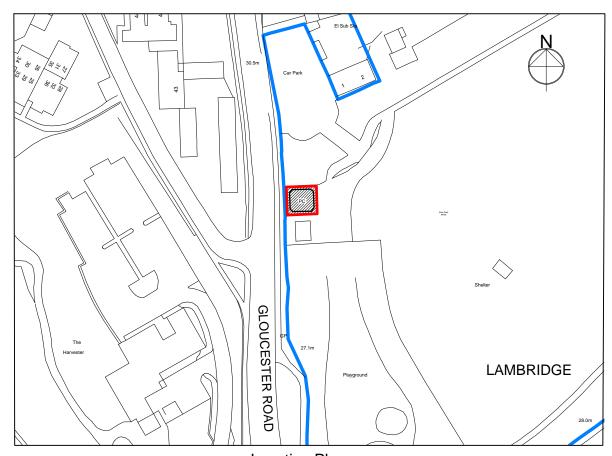

Location Plan Scale 1:1250

Based upon the Ordnance Survey mapping with the permission of the Controller of Her Majesty's Stationery Office © Crown copyright. Unauthorised reproduction infringes Crown copyright and may lead to prosecution or civil proceedings. Bath and North East Somerset Council Licence No. 100023334

NOTE
This drawing has been reproduced from an existing
Source Drawing sheet

DO NOT SCALE FROM THIS DRAWING All dimensions to be checked on site

© ALL RIGHTS RESERVED BATH AND NORTH EAST SOMERSET COUNCIL COPYRIGHT

Bath & North East Somerset Council Property Services Northgate House, Upper Borough Walls, Bath BA1 1RG

PROPERTY		PS
PUBLIC CONVENIENCE,		
ALICE PARK, GLOUCESTER ROAD	,	Dr
BATH, BA1 7BW		
DRAWING TITLE		S
FLOOR PLAN		Dr
		l

cil Licence No. 100023334			
	PSR No WC02	Site No 0502	
	_{Drawn} KT	_{Date} Nov 2013	
	Scale 1:50	Rev	
	Drawing No		

WC02/VL/01