


Location Plan
Scale 1:50000

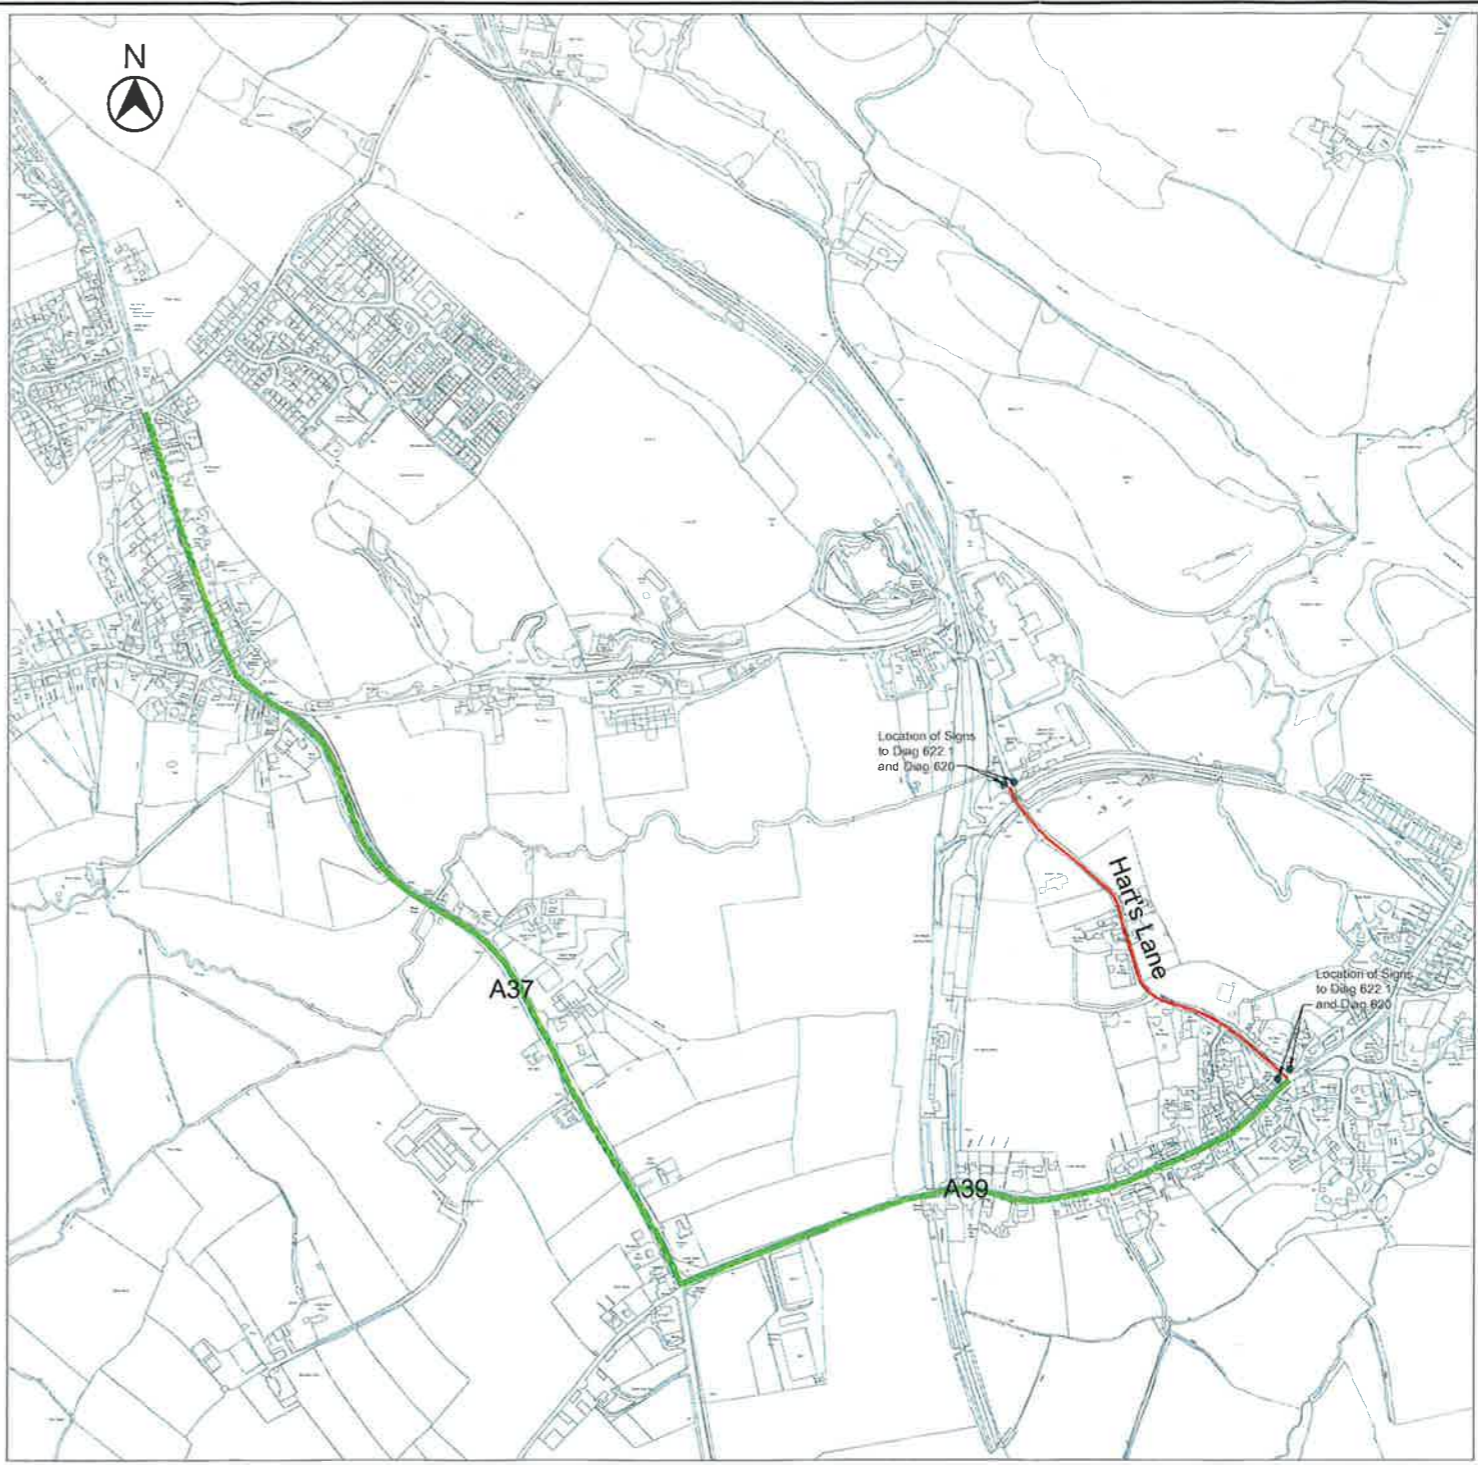

Site Plan
Scale 1:5000


— Route to avoid weight restriction zone
— Extent of weight restriction zone

Sign to Diag 622.1



Goods vehicles exceeding 7.5T maximum gross weight are prohibited

Sign to Diag 620

 

Vehicles requiring access to premises or land adjacent to the road are exempted from the prohibition conveyed by the associated sign (Diag 622.1)

This map is based on Ordnance Survey material with the permission of the Controller of Her Majesty's Stationery Office Crown Copyright. Unauthorised reproduction infringes Crown Copyright and may lead to prosecution or civil proceedings. BATH AND NORTH EAST SOMERSET COUNCIL, Licence No. 100023334

Bath & North East Somerset Council

KELVIN PACKER
SERVICE MANAGER - HIGHWAYS & PARKING
ENVIRONMENTAL SERVICES

PRODUCED BY
TRAFFIC & SAFETY

SCHEME TITLE
Proposed New Weight Limit
Hart's Lane - Hallatrow

DRAWING TITLE
Location and Site Plans

REV	DATE	REVISIONS	DRWN	CHKD	APPROV

DATE	April 14	DRAWN BY	BGS	APPROVED BY	
SCALE	As Shown	CHECKED			
CLIENT REF					
DRAWING No.	TC3069S/14/1				REV