


- Materials Key:
- 1 - Natural slate roof tiles.
 - 2 - Vertical Timber Cladding.
 - 3 - Natural stone (White Lias).
 - 4 - PPC aluminium frame glazing.
 - 5 - PPC aluminium rainwater goods.
 - 6 - Coloured Render.
 - 7 - Solar Panels


Waterloo Road

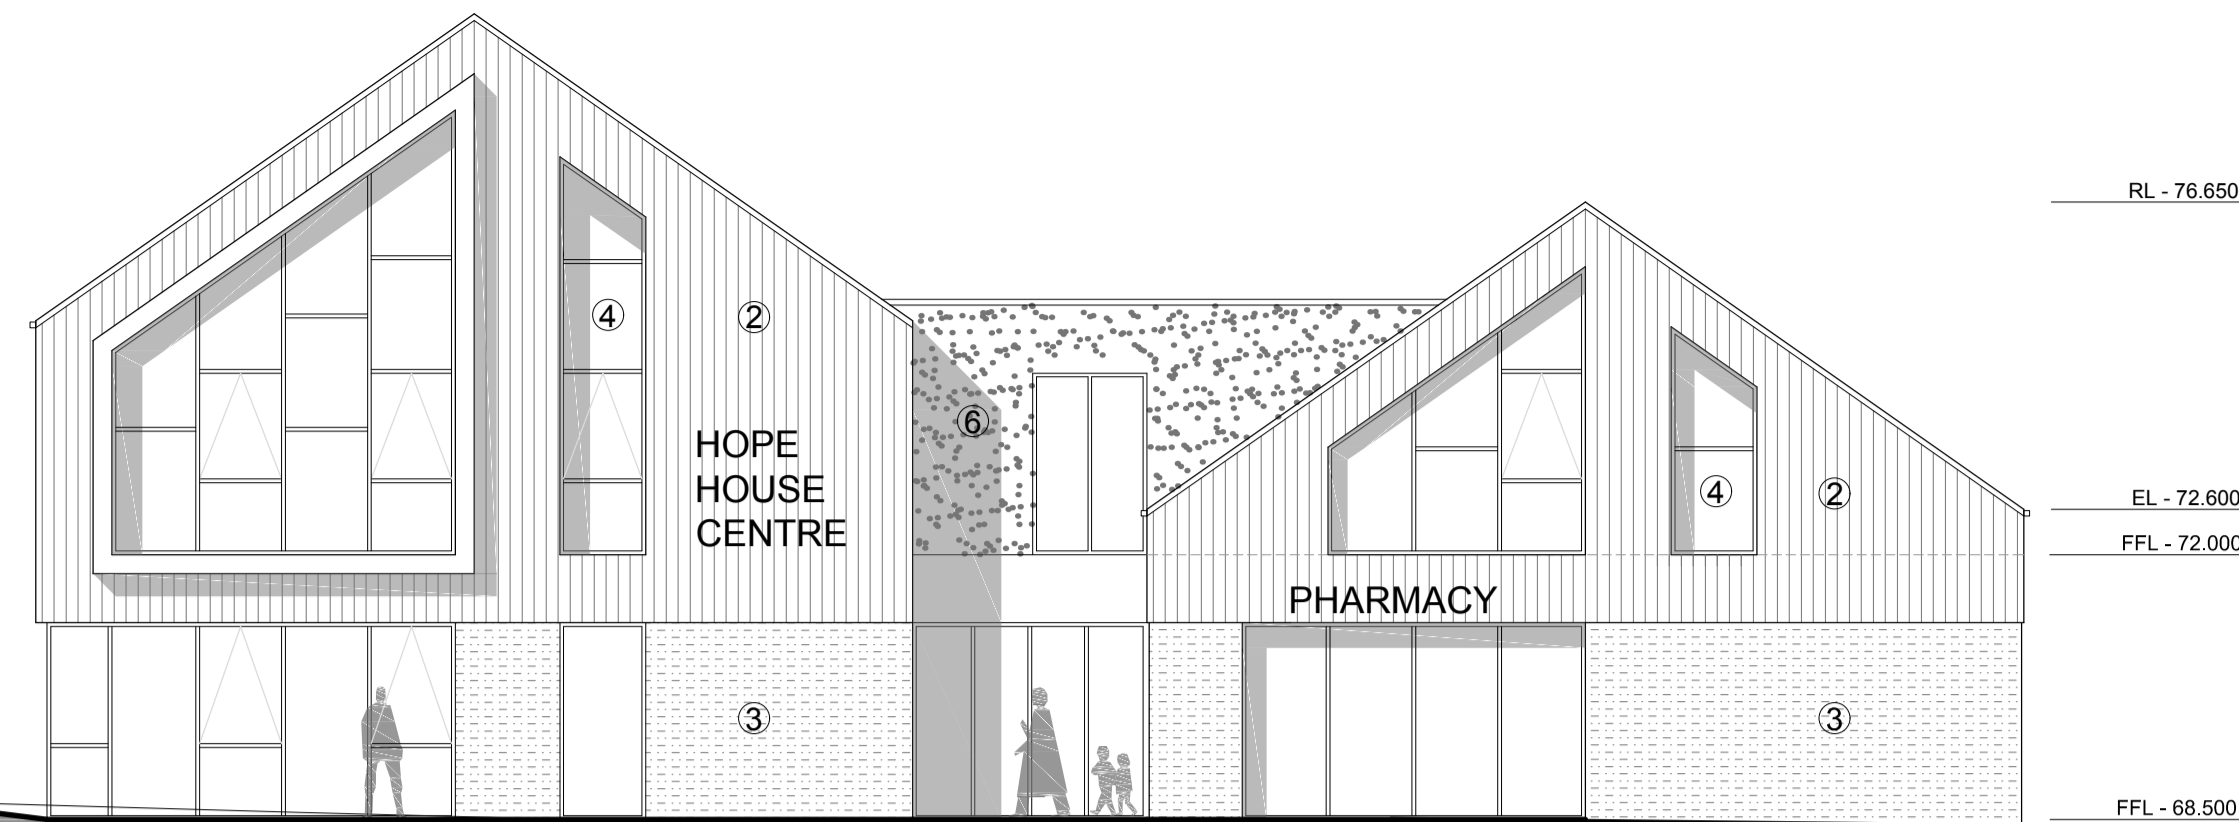

Proposed West Elevation

Riverside Mews


Proposed North Elevation

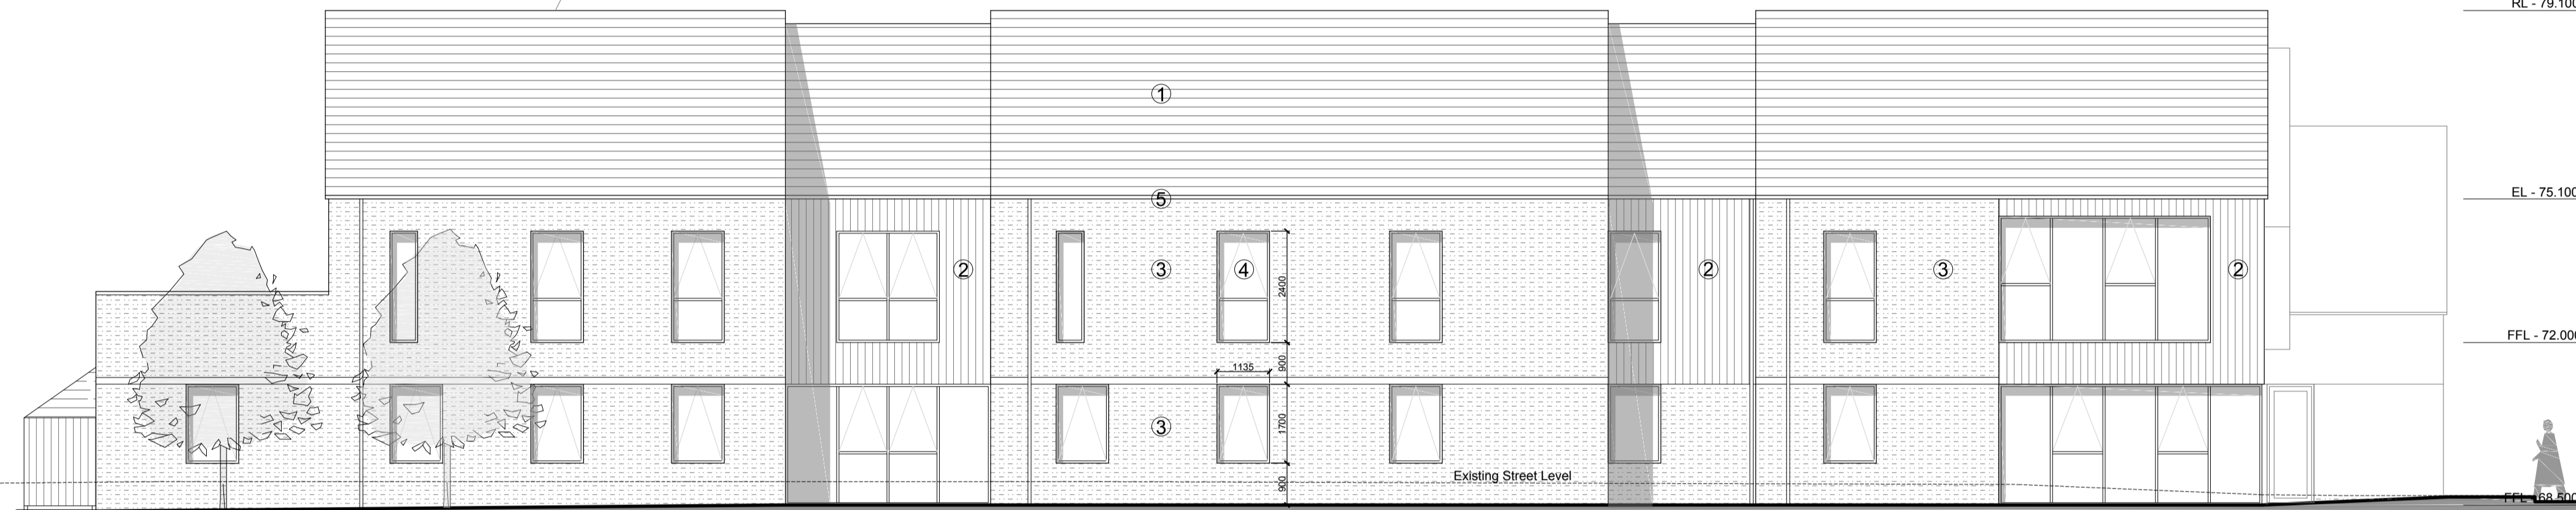

Proposed East Elevation



Proposed South Elevation

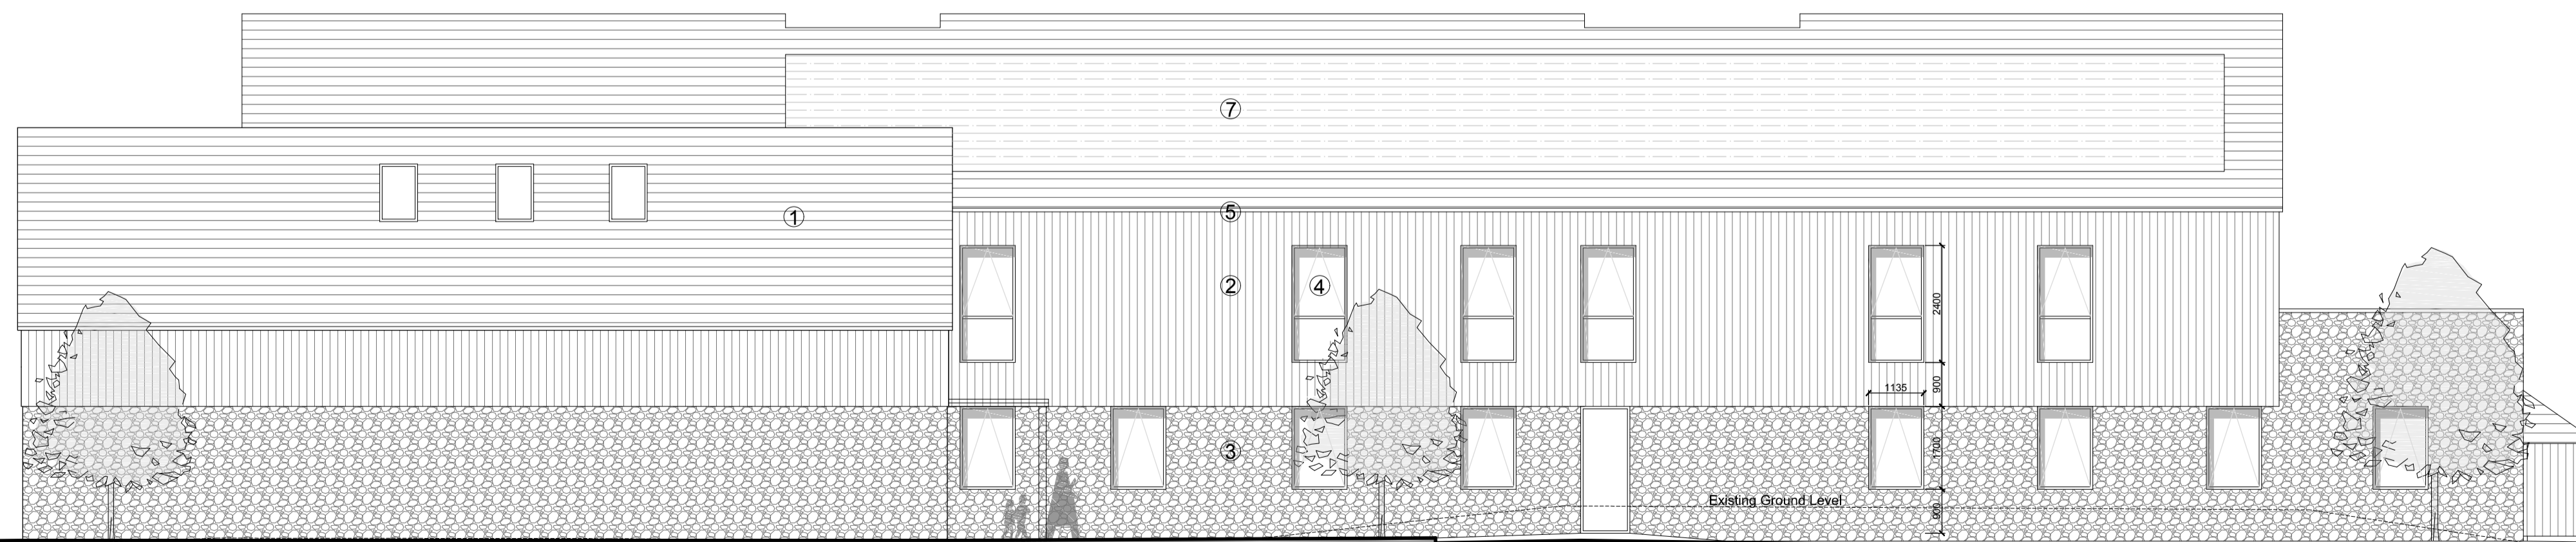

Rev:	Date:	Issued By:	Description:
A	16.08.2017	CJ	Proposed north elevation updated to include additional areas of natural stonework.

ANY DISCREPANCIES TO BE BROUGHT TO THE ATTENTION OF GVA. COPYRIGHT OF GVA.



A BILLINGER Real Estate COMPANY
ARCHITECTURE & DESIGN
 15 CATHERINES COURT - BARKLEY PLACE - BRISTOL - BS1 1UG
 T: 01275 900 888 E: 0117 932 0027

Hope House Surgery

Waterloo Road
 Radstock, Banes, BA3 3ER

Proposed Elevations

07B408572

008

A

SCALE: 1:100

06.03.17

SIZE: A1

