

THESE ARCHITECTURAL DRAWINGS ARE THE PROPERTY OF ROBERTS INTERIORS ARCHITECTS. ANY REPRODUCTION OR USE OF THESE DRAWINGS WITHOUT THE WRITTEN PERMISSION OF ROBERTS INTERIORS ARCHITECTS IS STRICTLY PROHIBITED.

- KEY
- TABLE TOPS (01 81 11)
 - CEILING LAMINATE PANELS (01 81 12)
 - INTERIORS LAMINATE (01 81 13)
 - AREA OF WORK (PROJECT)

Roberts Interiors ARCHITECTS
PROPOSED TO CDS 2019/1


DATE: 01/20/19
PROJECT: P12
SUBJECT: FLOOR PLAN

PERMITTING PLAN

ROBERTS INTERIORS ARCHITECTS
10000 Wilshire Blvd
Suite 1000
Los Angeles, CA 90024
Tel: 310.206.1000
www.robertsinteriors.com

DATE: 01/20/19
SCALE: 1/8" = 1'-0"
DRAWN BY: [Name]
CHECKED BY: [Name]

CA 9335 - 650230

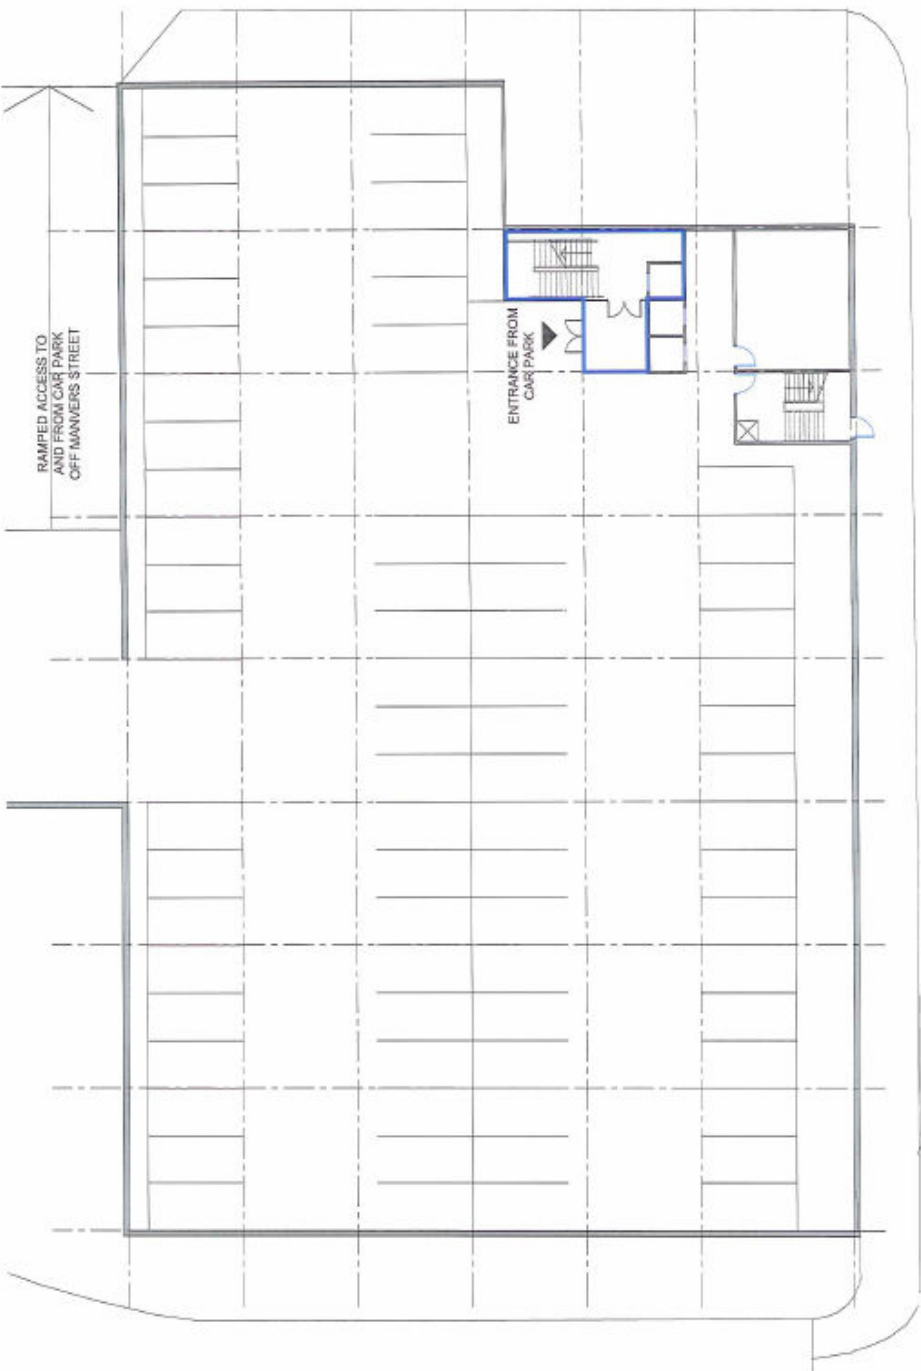


REVISED: 12/15/2015
PROJECT: 1500 SOUTH PARADE
DRAWN BY: J. B. BARNES
DATE: 12/15/2015

- KEY
- EXISTING WALLS
 - NEW WALLS
 - EXISTING DOORS AND WINDOWS
 - NEW DOORS AND WINDOWS
 - EXISTING COLUMNS
 - NEW COLUMNS
 - EXISTING STAIRS
 - NEW STAIRS

Roberts
ARCHITECTS
1500 SOUTH PARADE
ATLANTA, GA 30303


DATE: 12/15/2015
PROJECT: 1500 SOUTH PARADE
DRAWN BY: J. B. BARNES

REVISIONS
NO. DATE DESCRIPTION
1 12/15/2015 INITIAL DESIGN
2 12/15/2015 REVISED PER COMMENTS

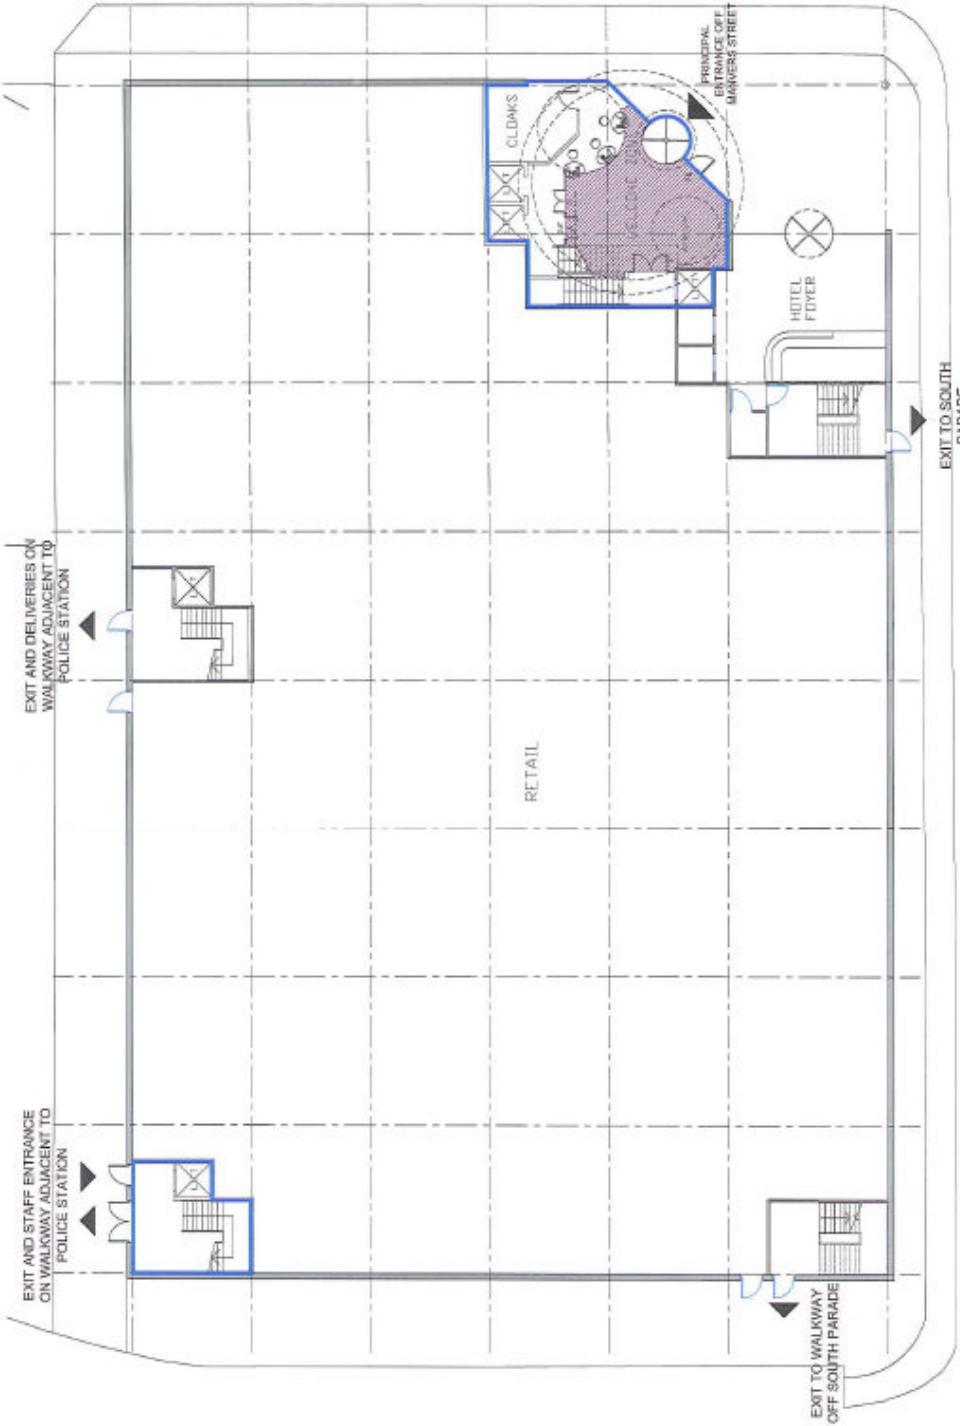

1500 SOUTH PARADE
ATLANTA, GA 30303
PHONE: 404.525.1111
FAX: 404.525.1112
WWW: WWW.ROBERTSARCHITECTS.COM

The drawings are prepared for the purpose of providing information only and are not to be used for any other purpose without the written consent of the architect.

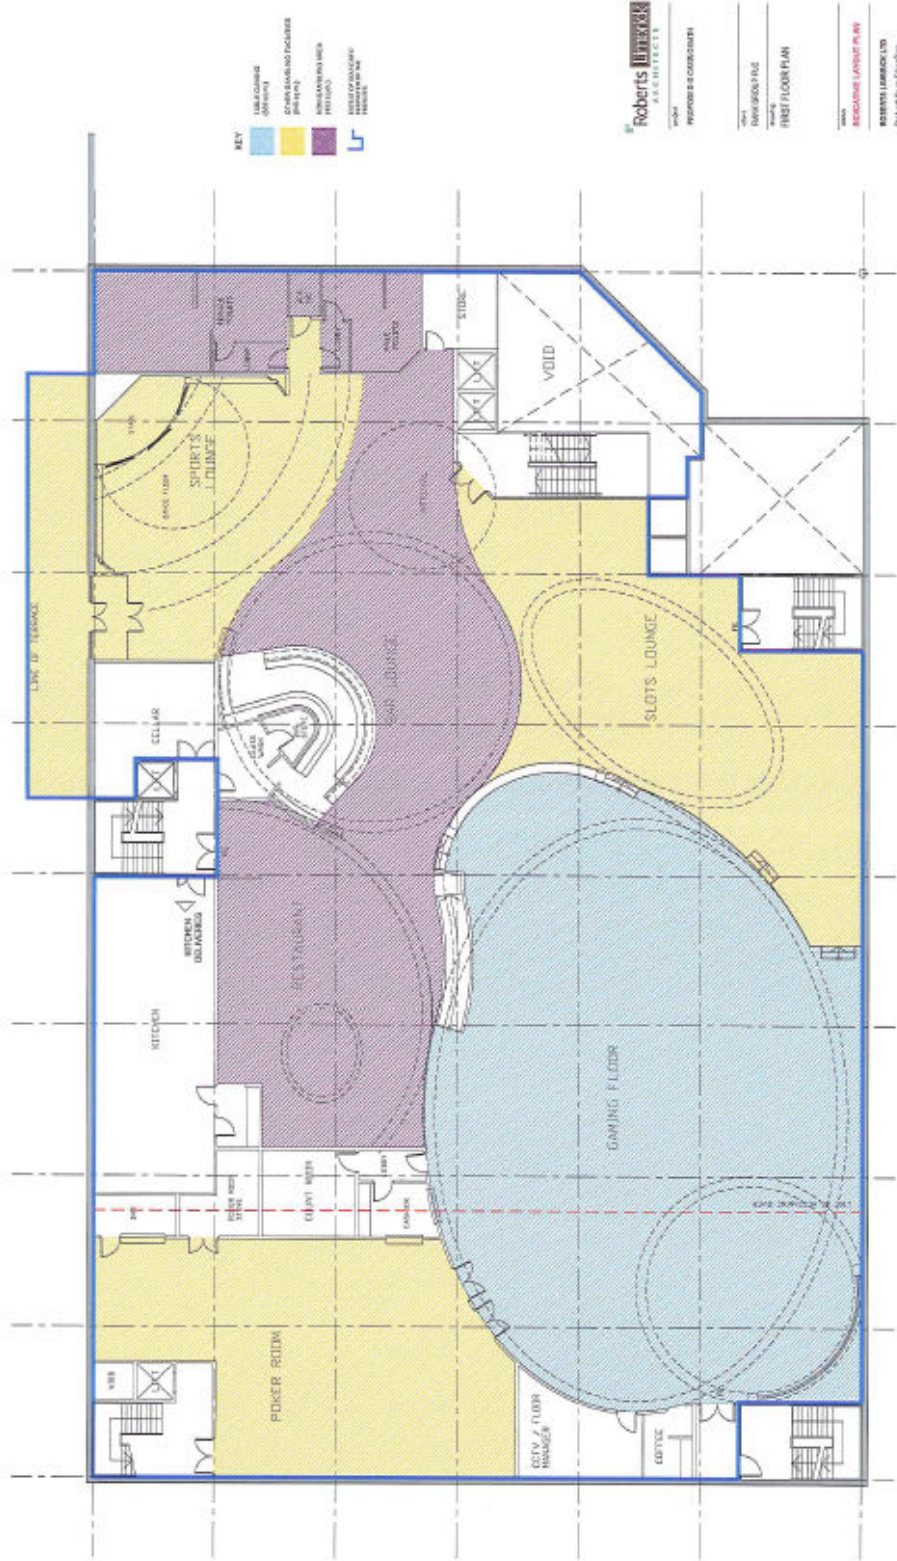

- KEY**
- NEW CONCRETE (300MM)
 - EXISTING CONCRETE (100MM)
 - NEW WALLS (100MM)
 - EXISTING WALLS (100MM)
 - NEW DOORS

Roberts LUMBERACK ARCHITECTS
RESPONSIBLE ARCHITECT


PROJECT NAME
FIRST FLOOR PLAN

ROBERTS LUMBERACK LTD
 Robert Lumberack Architects
 1000 West Beaver Creek Road
 Suite 100
 Richmond Hill, Ontario L4B 3N2
 Tel: 905.882.8888
 Fax: 905.882.8889
 www.rlm.ca

DATE: 2011.04.04
 DRAWING NO: 101
 PROJECT NO: 04-2011-4556003

Appendix B

THIS DOCUMENT IS THE PROPERTY OF ROBERTS UNIVERSITIES. IT IS TO BE USED ONLY FOR THE PROJECT AND NOT TO BE REPRODUCED OR TRANSMITTED IN ANY FORM OR BY ANY MEANS, ELECTRONIC OR MECHANICAL, INCLUDING PHOTOCOPYING, RECORDING, OR BY ANY INFORMATION STORAGE AND RETRIEVAL SYSTEM.

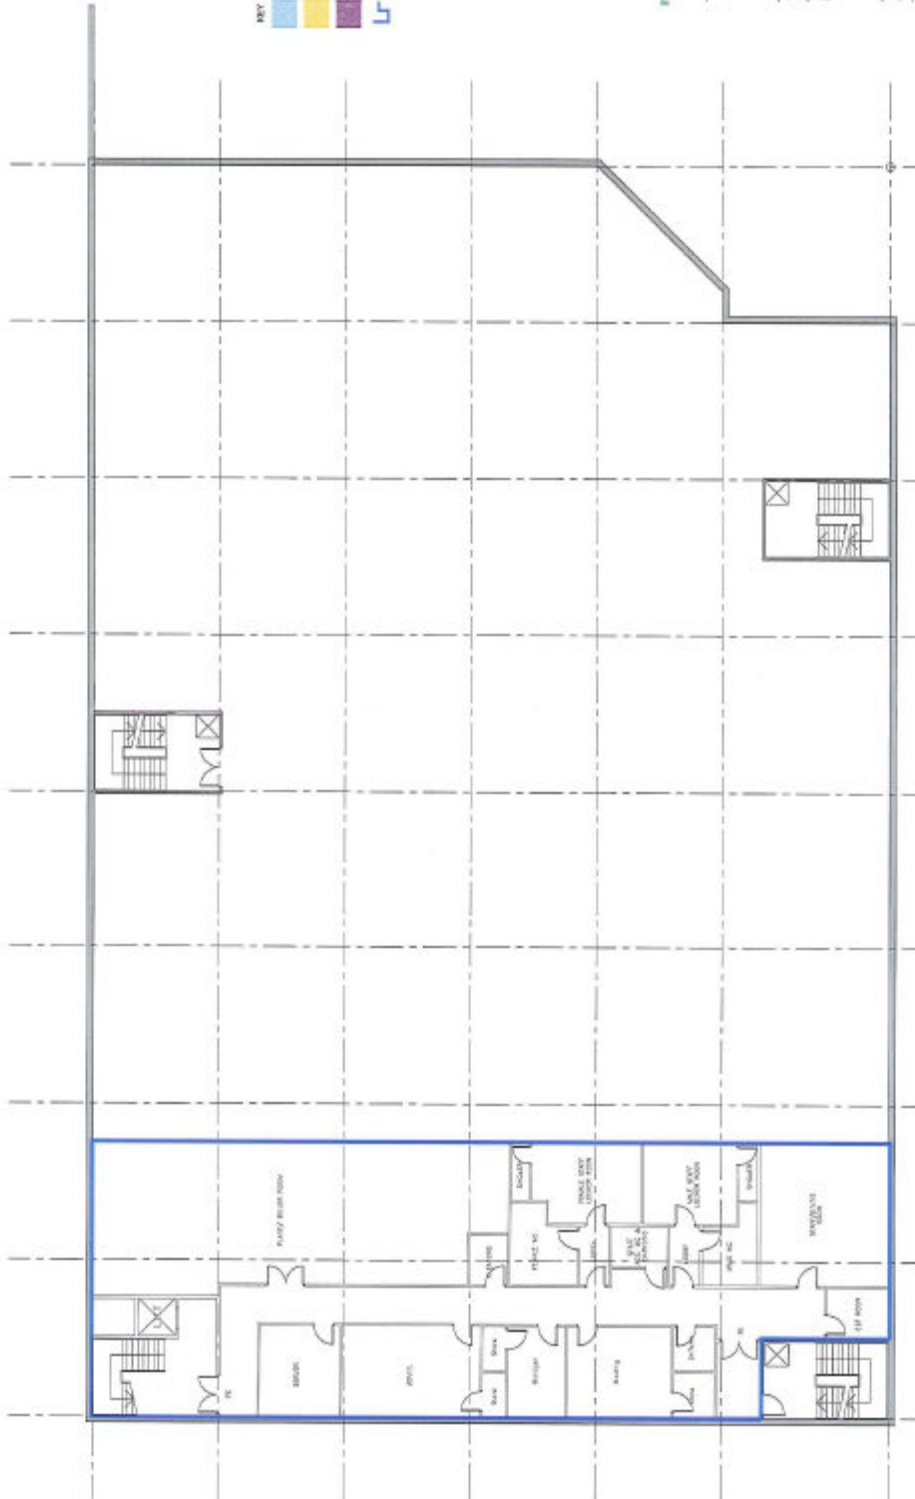

- KEY**
- MEZZANINE LEVEL (2011.1)
 - MEZZANINE STAIRS (2011.1)
 - MEZZANINE ELEVATOR (2011.1)
 - MEZZANINE OFFICE (2011.1)
 - MEZZANINE CONFERENCE ROOM (2011.1)
 - MEZZANINE STORAGE (2011.1)
 - MEZZANINE RESTROOM (2011.1)
 - MEZZANINE BREAK ROOM (2011.1)
 - MEZZANINE LOBBY (2011.1)
 - MEZZANINE RECEPTION (2011.1)
 - MEZZANINE WAITING AREA (2011.1)

Roberts UNIVERSITIES

ROBERTS UNIVERSITIES

MEZZANINE FLOOR PLAN

MEZZANINE LEVEL PLAN

ROBERTS UNIVERSITIES
 1000 University Blvd
 Raleigh, NC 27608
 T. 919.853.8000
 www.roberts.edu
 01/2011

01/2011 1000 1000 1000
 01/2011 1000 1000 1000
 01/2011 1000 1000 1000
 01/2011 1000 1000 1000