


REV. A
DRAWING No. TC8511/70



KEY
← ONE WAY

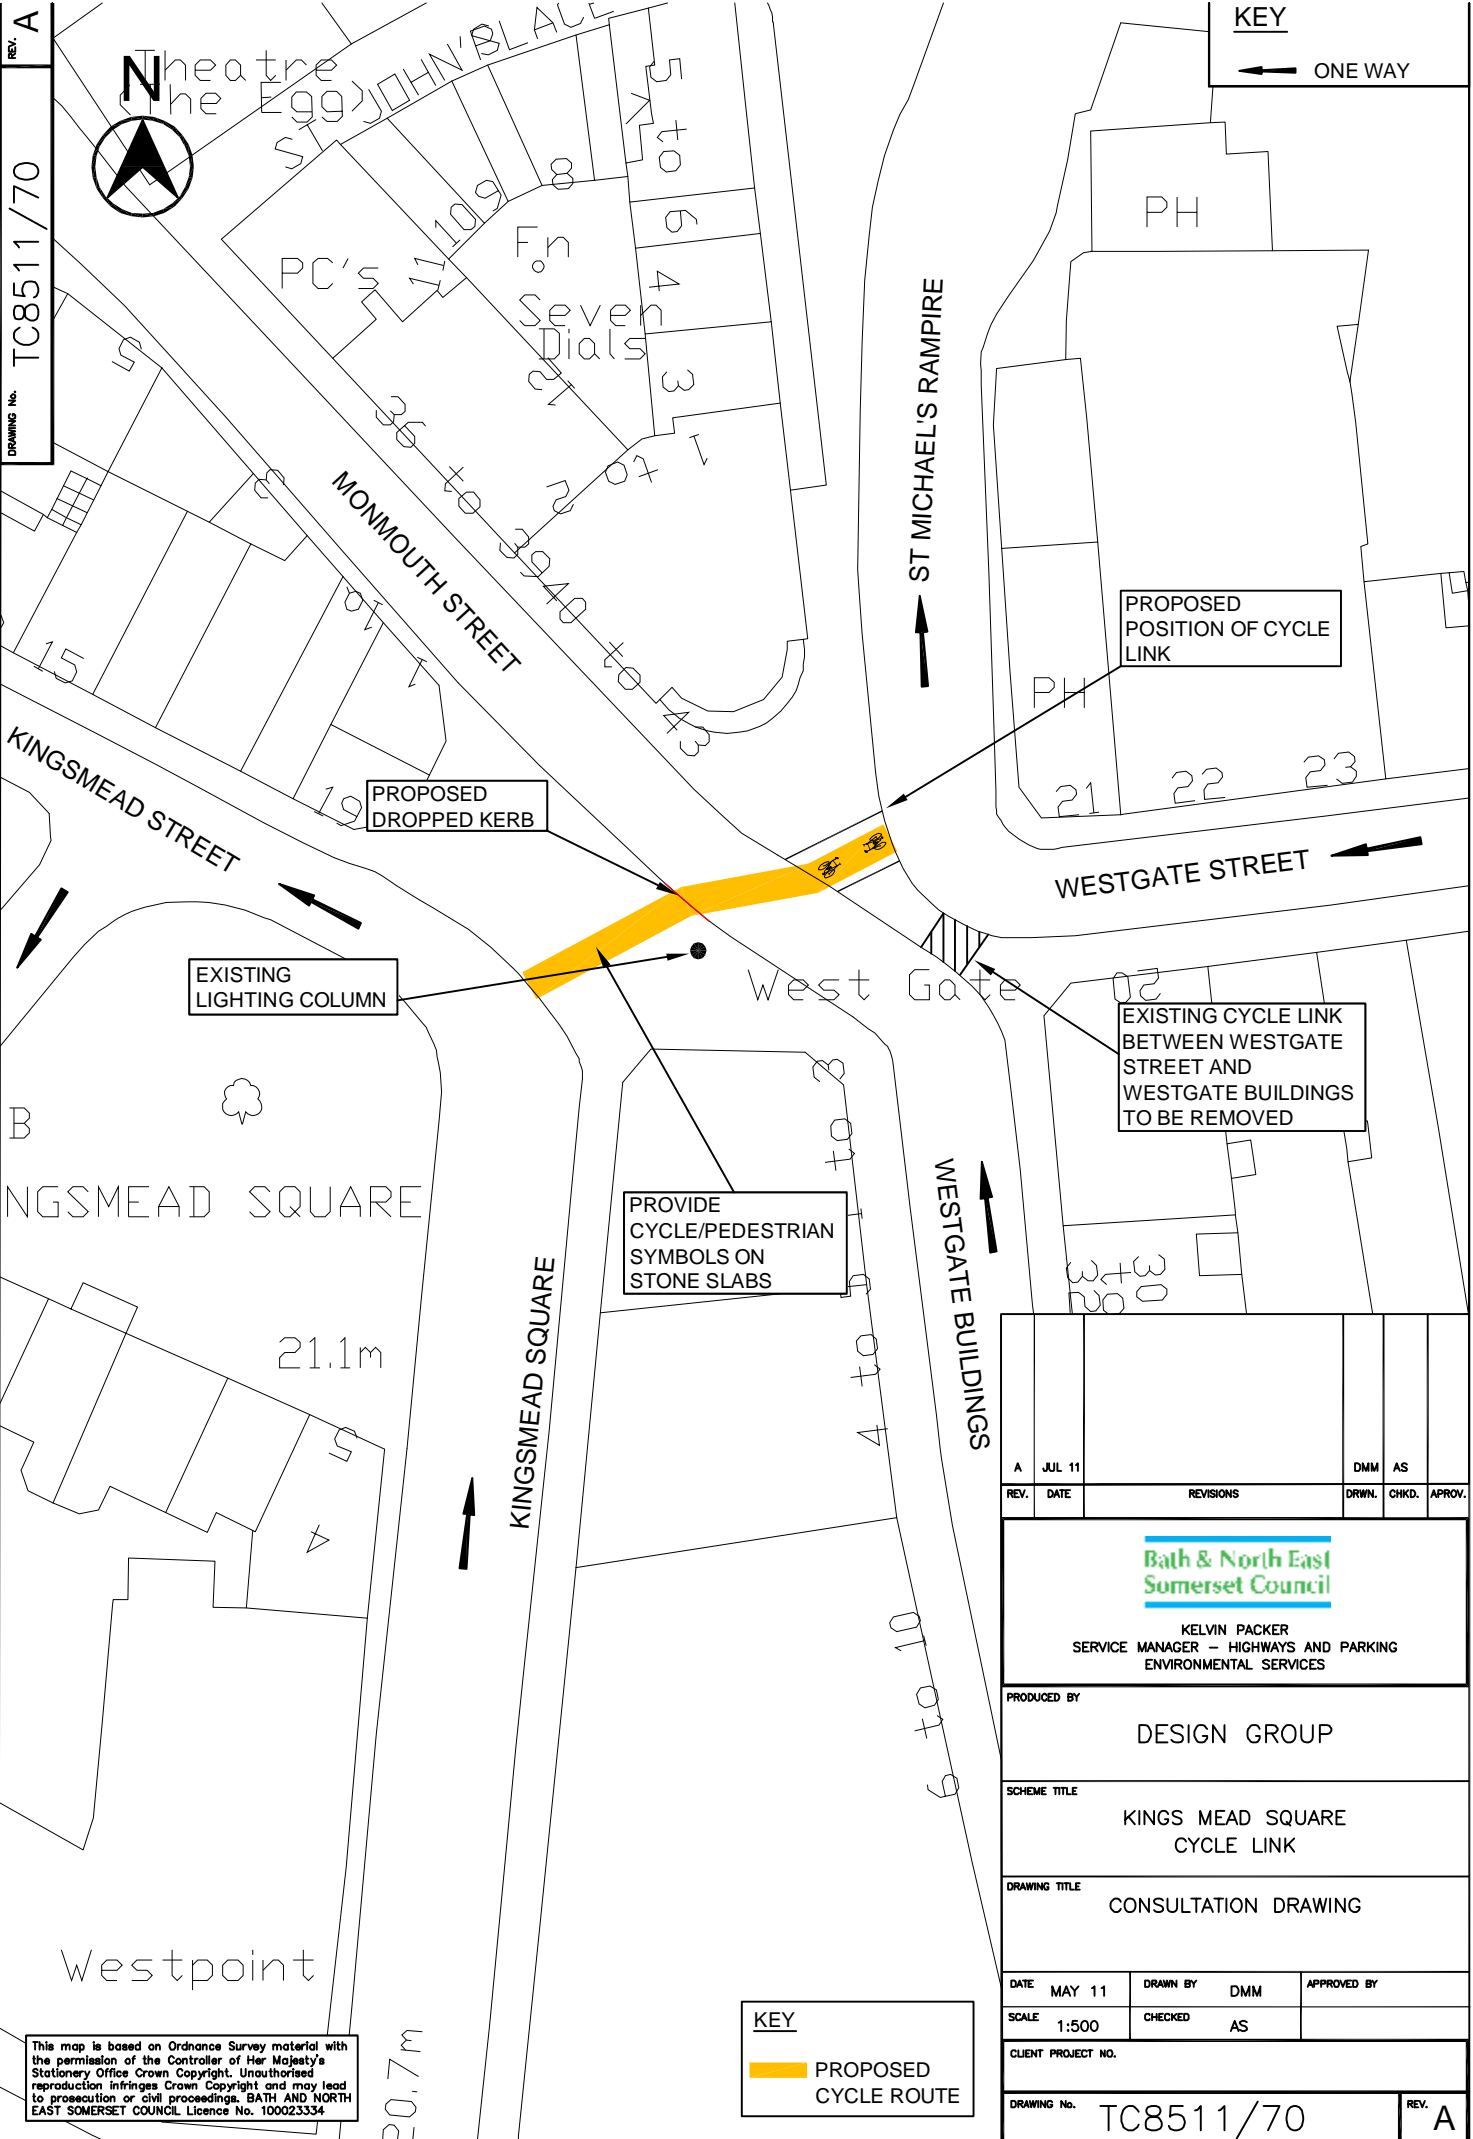

REV.	DATE	REVISIONS	DRWN.	CHKD.	APPROV.
A	JUL 11		DMM	AS	
<p>Bath & North East Somerset Council KELVIN PACKER SERVICE MANAGER - HIGHWAYS AND PARKING ENVIRONMENTAL SERVICES</p>					
PRODUCED BY					
DESIGN GROUP					
SCHEME TITLE					
KINGS MEAD SQUARE CYCLE LINK					
DRAWING TITLE					
CONSULTATION DRAWING					
DATE	MAY 11	DRAWN BY	DMM	APPROVED BY	
SCALE	1:500	CHECKED	AS		
CLIENT PROJECT NO.					
DRAWING No. TC8511/70					
					REV. A

KEY
 PROPOSED CYCLE ROUTE

This map is based on Ordnance Survey material with the permission of the Controller of Her Majesty's Stationery Office Crown Copyright. Unauthorised reproduction infringes Crown Copyright and may lead to prosecution or civil proceedings. BATH AND NORTH EAST SOMERSET COUNCIL Licence No. 100023334