

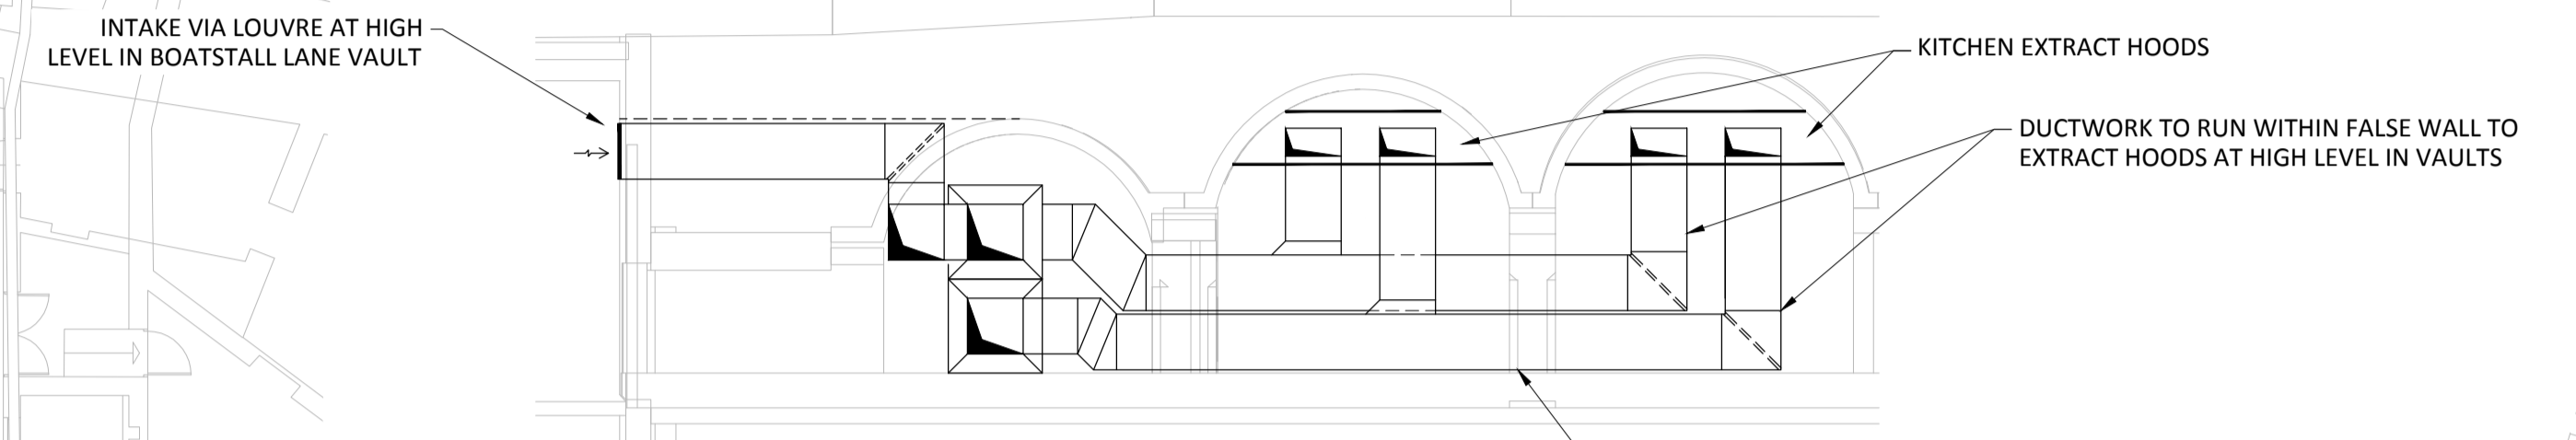


SECTION C-C  
SCALE - 1:100

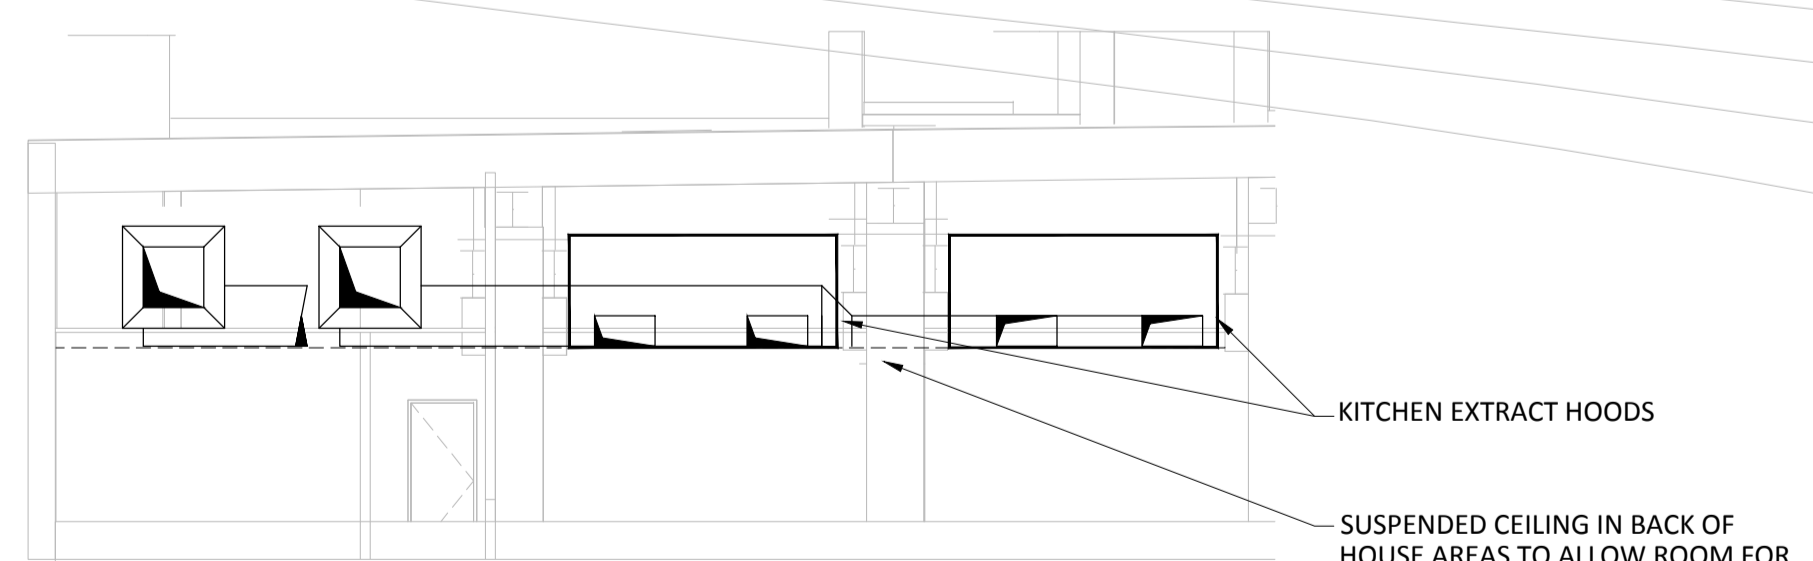

SECTION B-B  
SCALE - 1:100

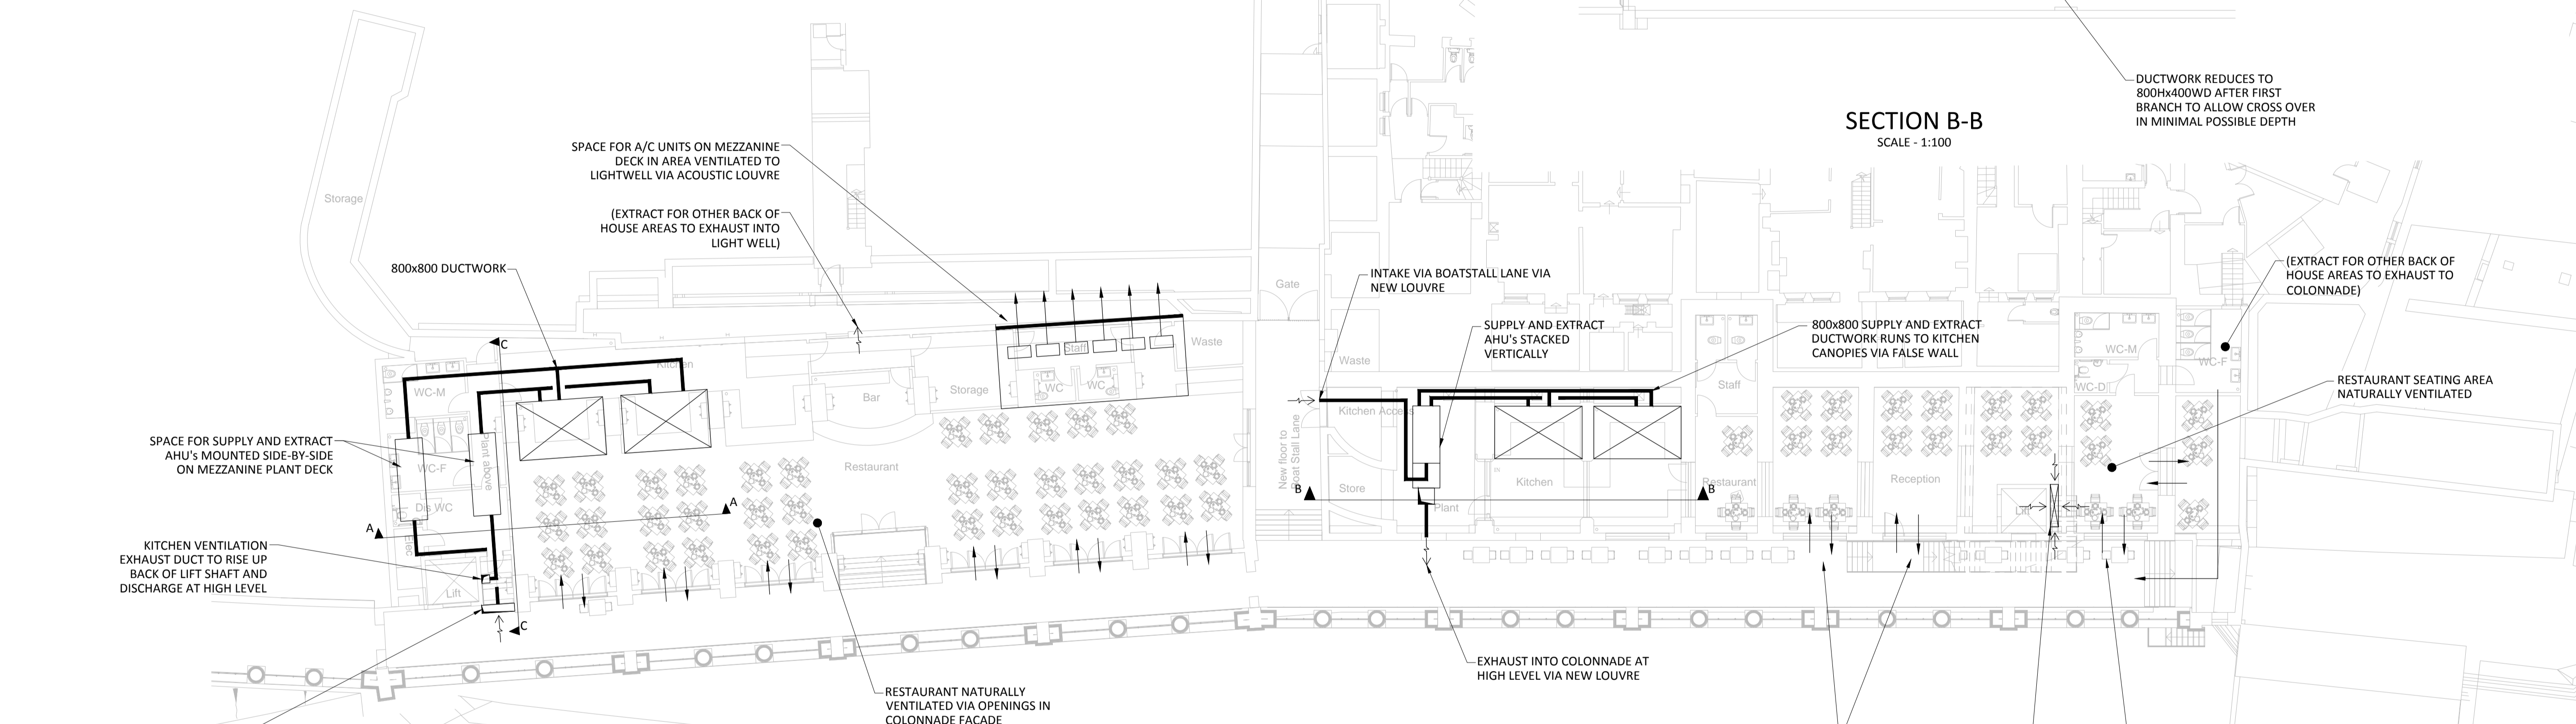

SECTION A-A  
SCALE - 1:100

Client

**BATH AND NORTH EAST SOMERSET COUNCIL**

Notes:

- DO NOT SCALE THIS DRAWING. ALL DIMENSIONS IN MILLIMETRES.
- THIS DRAWING TO BE READ IN CONJUNCTION WITH ALL RELEVANT ARCHITECT'S, STRUCTURAL ENGINEER'S AND M&E DRAWINGS AND THE M&E SPECIFICATION, SAMPLES SHEET AND ROOM DATA SHEETS.

p3	GXB	JGT	JGT	28.10.13	NEW LAYOUT ADDED. CHANGES MADE TO SUIT NEW LAYOUT
p2	GXB	JGT	JGT	05.08.13	SECTIONS ADDED
Rev	By	Chkd	Aprvd	Date	Description

Drawing Status

**PLANNING**

Method Consulting LLP,  
Berkeley House, Hunts Rise, South Marston Park,  
Swindon, Wiltshire, SN3 4TG  
Tel: +44 (0)1845 894 3309  
methodllp.com

Project

**GRAND PARADE AND UNDERCROFT PHASE 1**

Drawn by: GXB  
Checked by: JGT  
Approved by: JGT

Date: 02.08.13  
Date: 02.08.13  
Date: 02.08.13

Drawing Scale:  
**1:150**  
at A1

Drawing

**VENTILATION STRATEGY PRINCIPLES UNDERCROFT LEVEL**

Drawing No.  
**307GPUdm / U90 / 001**

Revision  
**P3**