








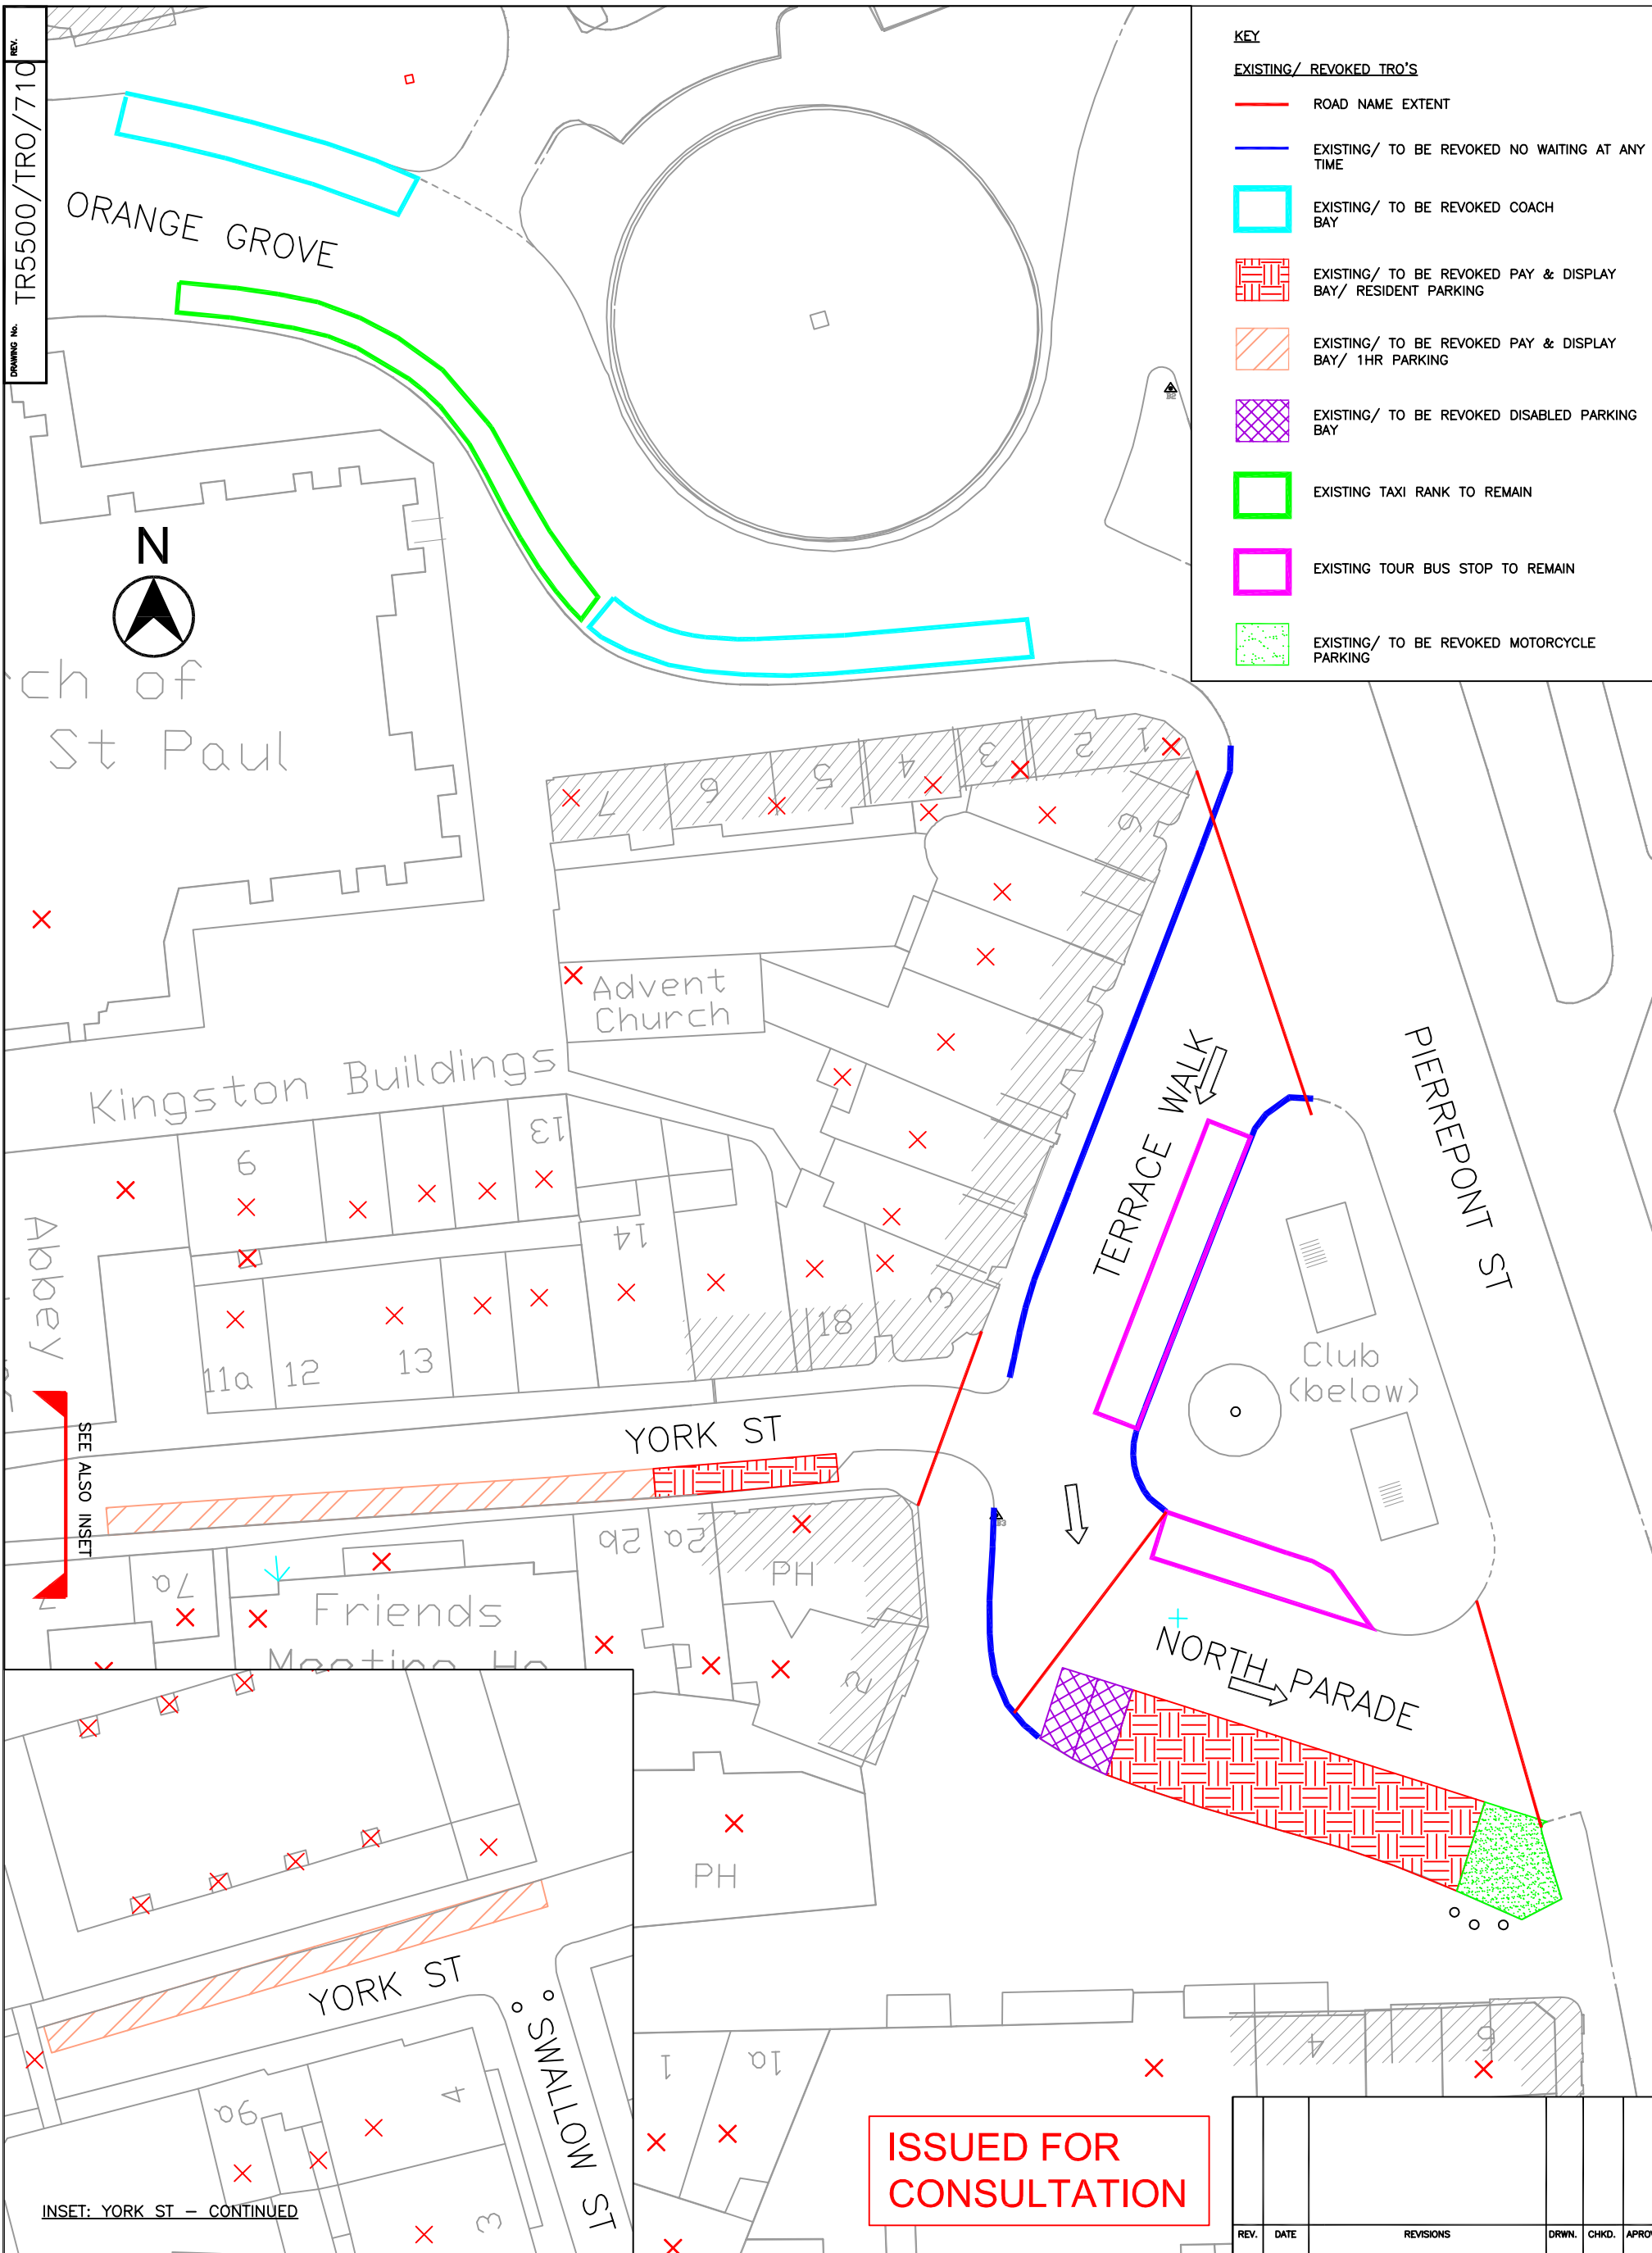


REV. TR5500/TRO/710

KEY

EXISTING/ REVOKED TRO'S

-  ROAD NAME EXTENT
-  EXISTING/ TO BE REVOKED NO WAITING AT ANY TIME
-  EXISTING/ TO BE REVOKED COACH BAY
-  EXISTING/ TO BE REVOKED PAY & DISPLAY BAY/ RESIDENT PARKING
-  EXISTING/ TO BE REVOKED PAY & DISPLAY BAY/ 1HR PARKING
-  EXISTING/ TO BE REVOKED DISABLED PARKING BAY
-  EXISTING TAXI RANK TO REMAIN
-  EXISTING TOUR BUS STOP TO REMAIN
-  EXISTING/ TO BE REVOKED MOTORCYCLE PARKING



ISSUED FOR CONSULTATION

INSET: YORK ST - CONTINUED

Bath & North East Somerset Council

STEVE FROGGATT, BSc. (Hons) C.Eng MICE MIHT
DESIGN & PROJECTS MANAGER
PLANNING AND TRANSPORT DEVELOPMENT

PRODUCED BY
DESIGN GROUP

SCHEME TITLE
Terrace Walk Road Space Re-Arrangement

DRAWING TITLE
Existing Traffic Regulation Orders

REV.	DATE	REVISIONS	DRWN.	CHKD.	APPROV.
	July 2014		DST		SM
SCALE 1:400@A3		CHECKED SC			
CLIENT REF.					
DRAWING No. TR5500/TRO/710					REV.

ERROR: undefined
OFFENDING COMMAND:

STACK: