


EXISTING TRO'S

This map is based on Ordnance Survey material with the permission of the Controller of Her Majesty's Stationery Office Crown Copyright. Unauthorised reproduction infringes Crown Copyright and may lead to prosecution or civil proceedings. BATH AND NORTH EAST SOMERSET COUNCIL Licence No. 100023334

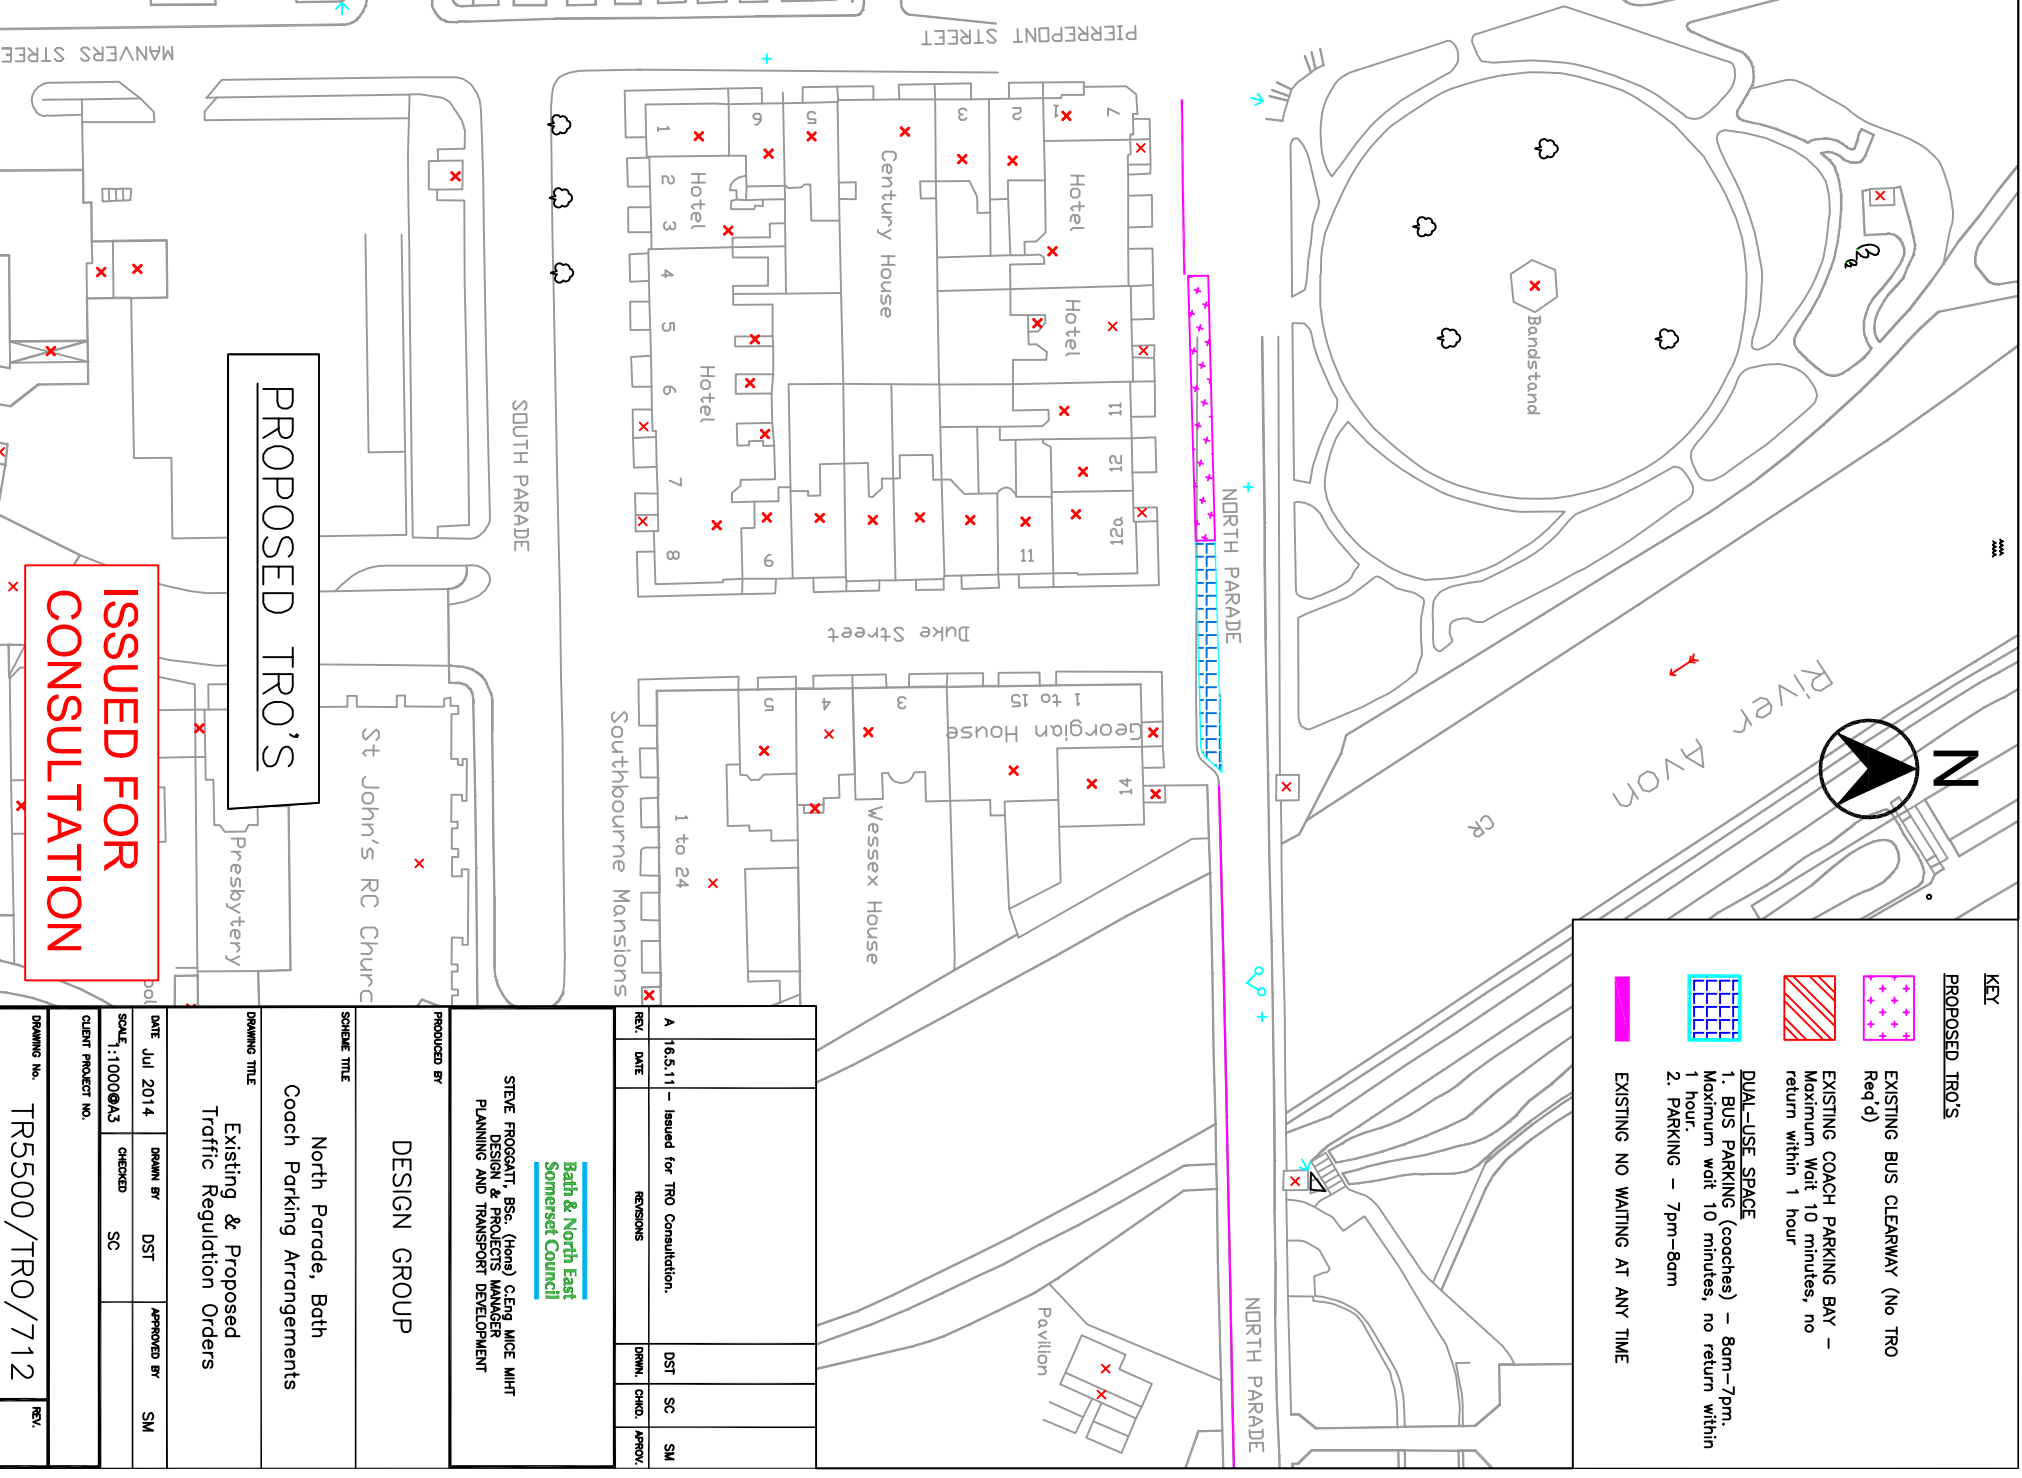

PROPOSED TRO'S

ISSUED FOR CONSULTATION



KEY

	EXISTING BUS CLEARWAY (No TRO Req'd)
	EXISTING COACH PARKING BAY - Maximum wait 10 minutes, no return within 1 hour
	DUAL-USE SPACE 1. BUS PARKING (coaches) - 8am-7pm. Maximum wait 10 minutes, no return within 1 hour. 2. PARKING - 7pm-8am
	EXISTING NO WAITING AT ANY TIME

REV.	DATE	REVISIONS	DST	SC	SM
A	16.5.11	Issued for TRO Consultation.			

STEPH FROST, BSc. (Hons) CEng MICE MIMT
 PROJECT MANAGER
 PLANNING AND TRANSPORT DEVELOPMENT
Bath & North East Somerset Council

PRODUCED BY
DESIGN GROUP
 North Parade, Bath
 Coach Parking Arrangements
 Existing & Proposed
 Traffic Regulation Orders

DATE	JUL 2014	DRAWN BY	DST	APPROVED BY	SM
SCALE	1:1000@A3	CHECKED	SC		
CUSTOMER PROJECT NO.					
DRAWING No.	TR5500/TRO/712				REV.

ERROR: undefined
OFFENDING COMMAND:

STACK: