


ROYAL OAK FARM

CUTLINE - FOR CONTINUATION SEE SHEET 3 of 6

CUTLINE - FOR CONTINUATION SEE SHEET 1 of 6

- NOTES:
- ALL MEASUREMENTS ARE IN METRES UNLESS OTHERWISE SPECIFIED.
 - AREAS LABELLED 'TBC' ARE TO BE DETAILED DURING THE NEXT DESIGN STAGE.
 - ALL EARTHWORKS SHOWN ARE 1 IN 3 SLOPES UNLESS OTHERWISE STATED.
 - PLEASE SEE DRAWING 10042920-ARC-HGN-ZZ-DR-HE-00008 FOR TYPICAL CROSS SECTIONS.
 - WEST OF ENGLAND COMBINED AUTHORITY WORKS TO BE CONFIRMED.

- KEY:
- SITE BOUNDARY
 - PROPOSED CARRIAGEWAY
 - SEGREGATED CYCLEWAY/FOOTWAY
 - SEGREGATED CYCLEWAY/FOOTWAY (WITH FLUSH KERBS)
 - SHARED USE ROUTE
 - PROPOSED FOOTWAY
 - PROPOSED RAISED TABLE
 - PROPOSED VERGE
 - EARTHWORKS
 - PROPOSED FENCING
 - PROPOSED LIGHTING
 - PROPOSED LIGHTING WITH BEACON
 - EXISTING CARRIAGEWAY TO BE RETAINED

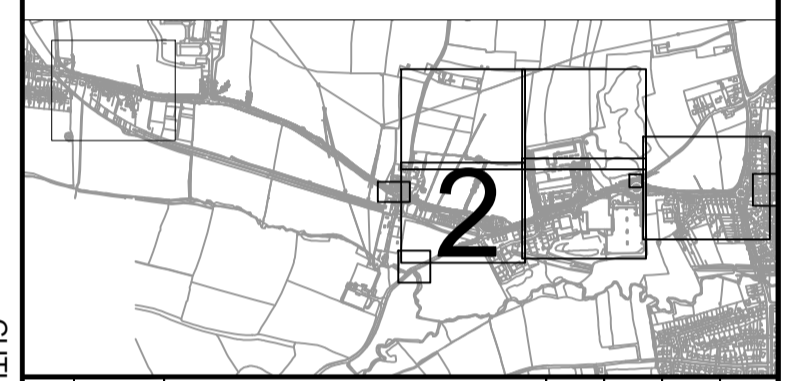

Rev	Date	Description	DM	PE	JP	GC
P01	13/01/23	FIRST ISSUE				

Rev	Date	Description	DM	PE	JP	GC

Bath & North East Somerset Council

Project: Somer Valley Enterprise Zone

Site: Old Mills Lane, Midsomer Norton

Client: Bath & North East Somerset Council, Lewis House, Marvers Street, BA1 1JG, www.bathnes.gov.uk

ARCADIS

Registered office: 80 Fenchurch Street, London EC3M 4BY

Coordinating office: 2 Glass Wharf, Temple Quay, Bristol BS2 0FR, Tel: 44 (0)117 372 1200

www.arcadis.com © Copyright reserved

Drawing Title: GENERAL ARRANGEMENT SHEET 2 OF 6

Designed	Signed	Date
P. Ellis	Digitally Signed	09/12/22
D. Montleon	Digitally Signed	12/01/23
P. Ellis	Digitally Signed	12/01/23
J. Phillips	Digitally Signed	12/01/23
G. Care	Digitally Signed	13/01/23

Design Stage: Preliminary Design

Original Size: A1 Grid: OS Datum: AOD

Suitability Code: S5 Scale: AS SHOWN Project Number: 10042920


Suitability Description:

Suitable for Review and Acceptance

Drawing Number: 10042920 - ARC - HGN - ZZ - DR - HE - 00003

Revision: P01

INSET 2A

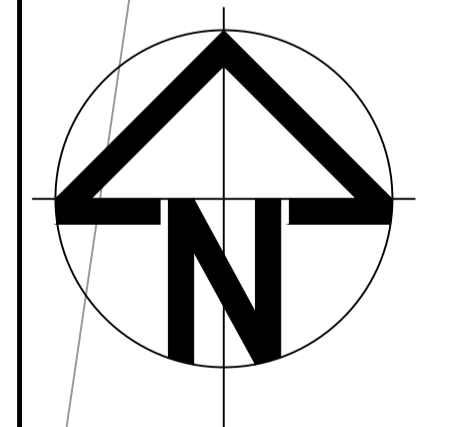

INSET 2B



Print Date: 2023-01-13 11:51:45

C:\bms\arcadis-uk-09\dms\47348\10042920-ARC-HGN-ZZ-DR-HE-00003.dwg

This map is based on Ordnance Survey material with the permission of the Controller of Her Majesty's Stationary Office. Crown Copyright. Unauthorised reproduction infringes Crown Copyright and may lead to prosecution or civil proceedings. © Crown copyright and database rights 2020. BATH AND NORTH EAST SOMERSET COUNCIL Licence No.100023334.