

Map 1: New sites in Bath

Bath & North East Somerset Council
Trimbridge House
Trim Street
Bath BA1 2DP
Tel 01225 477000

Compiled by on 25 May 2006

Scale 1:15000




Map 2: Land at South West Keynsham

Bath & North East Somerset Council
Trimbridge House
Trim Street
Bath BA1 2DP
Tel 01225 477000

Compiled by on 25 May 2006

Scale 1:10000

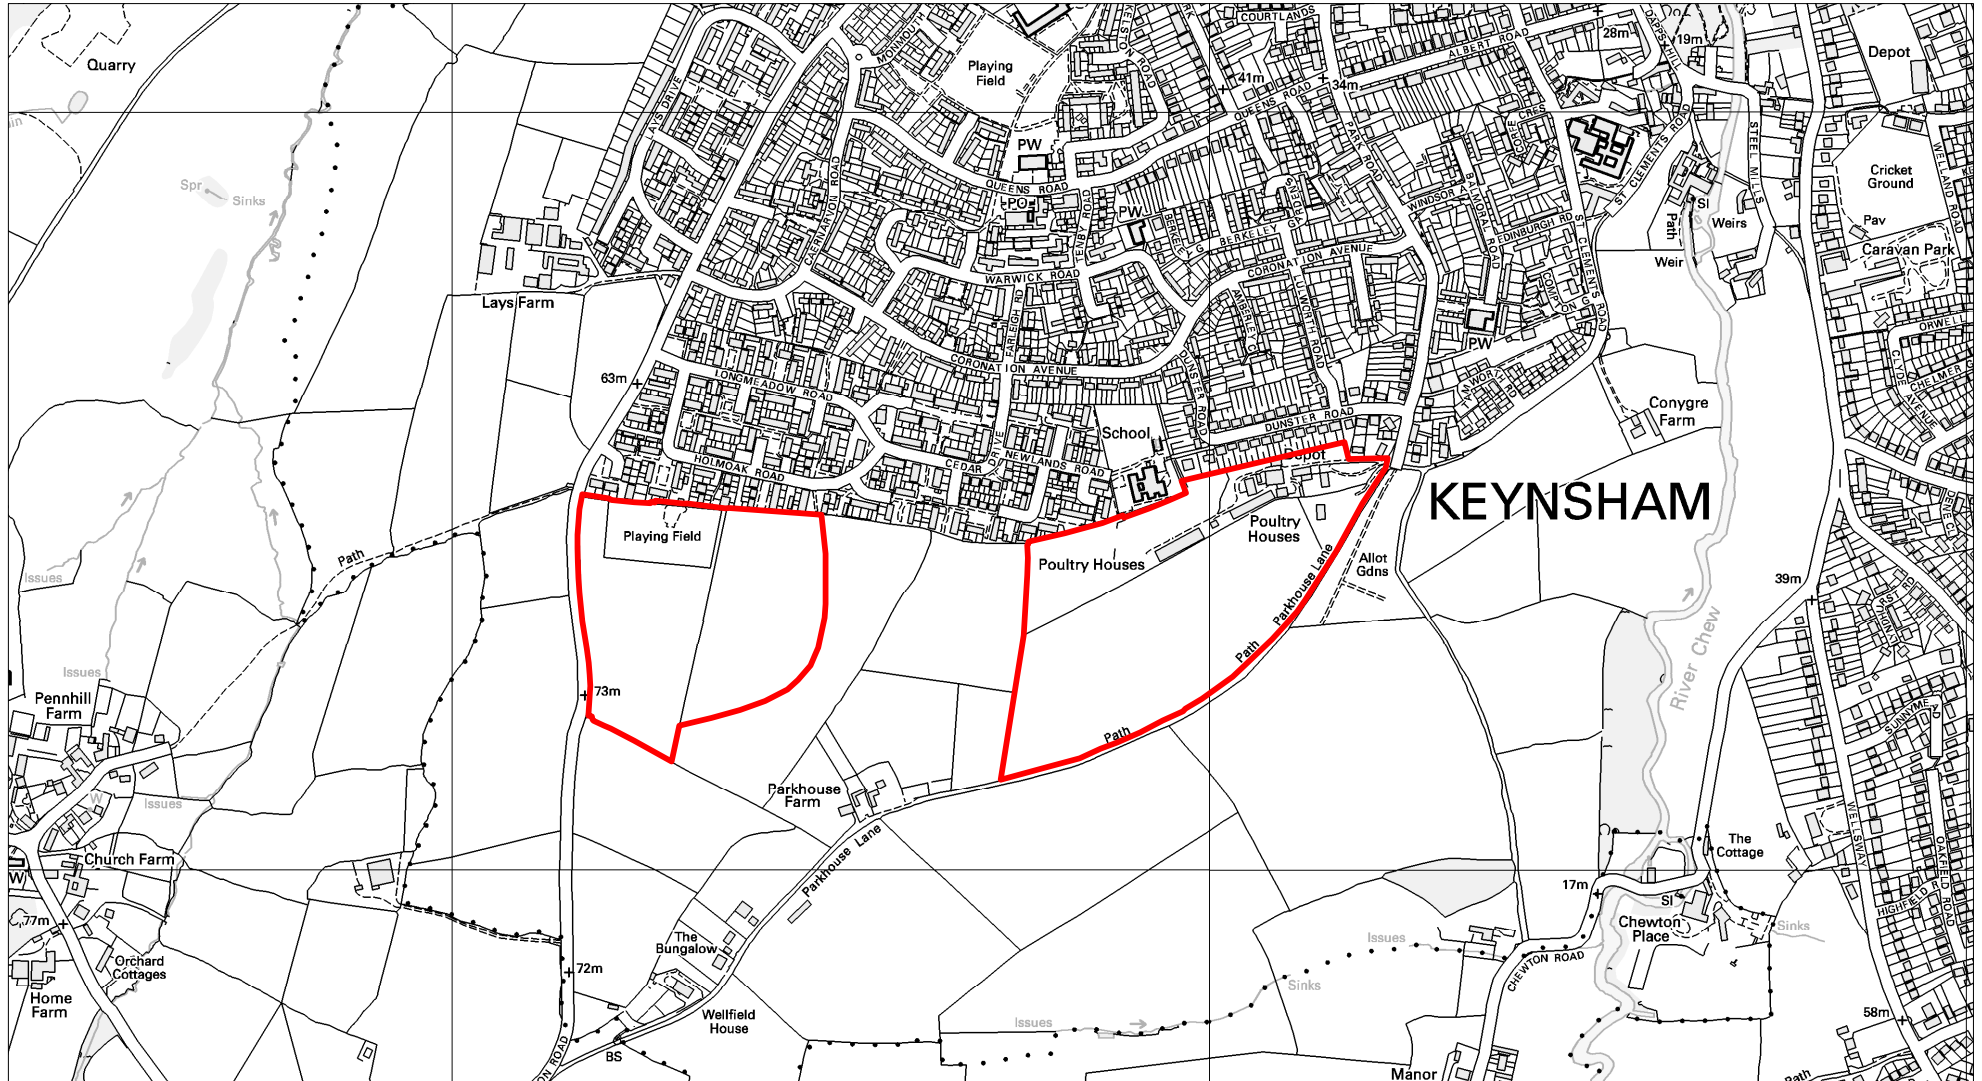


Map 3: Midsomer Norton Sites

Bath & North East Somerset Council
Trimbridge House
Trim Street
Bath BA1 2DP
Tel 01225 477000

Compiled by on 25 May 2006

Scale 1:15000

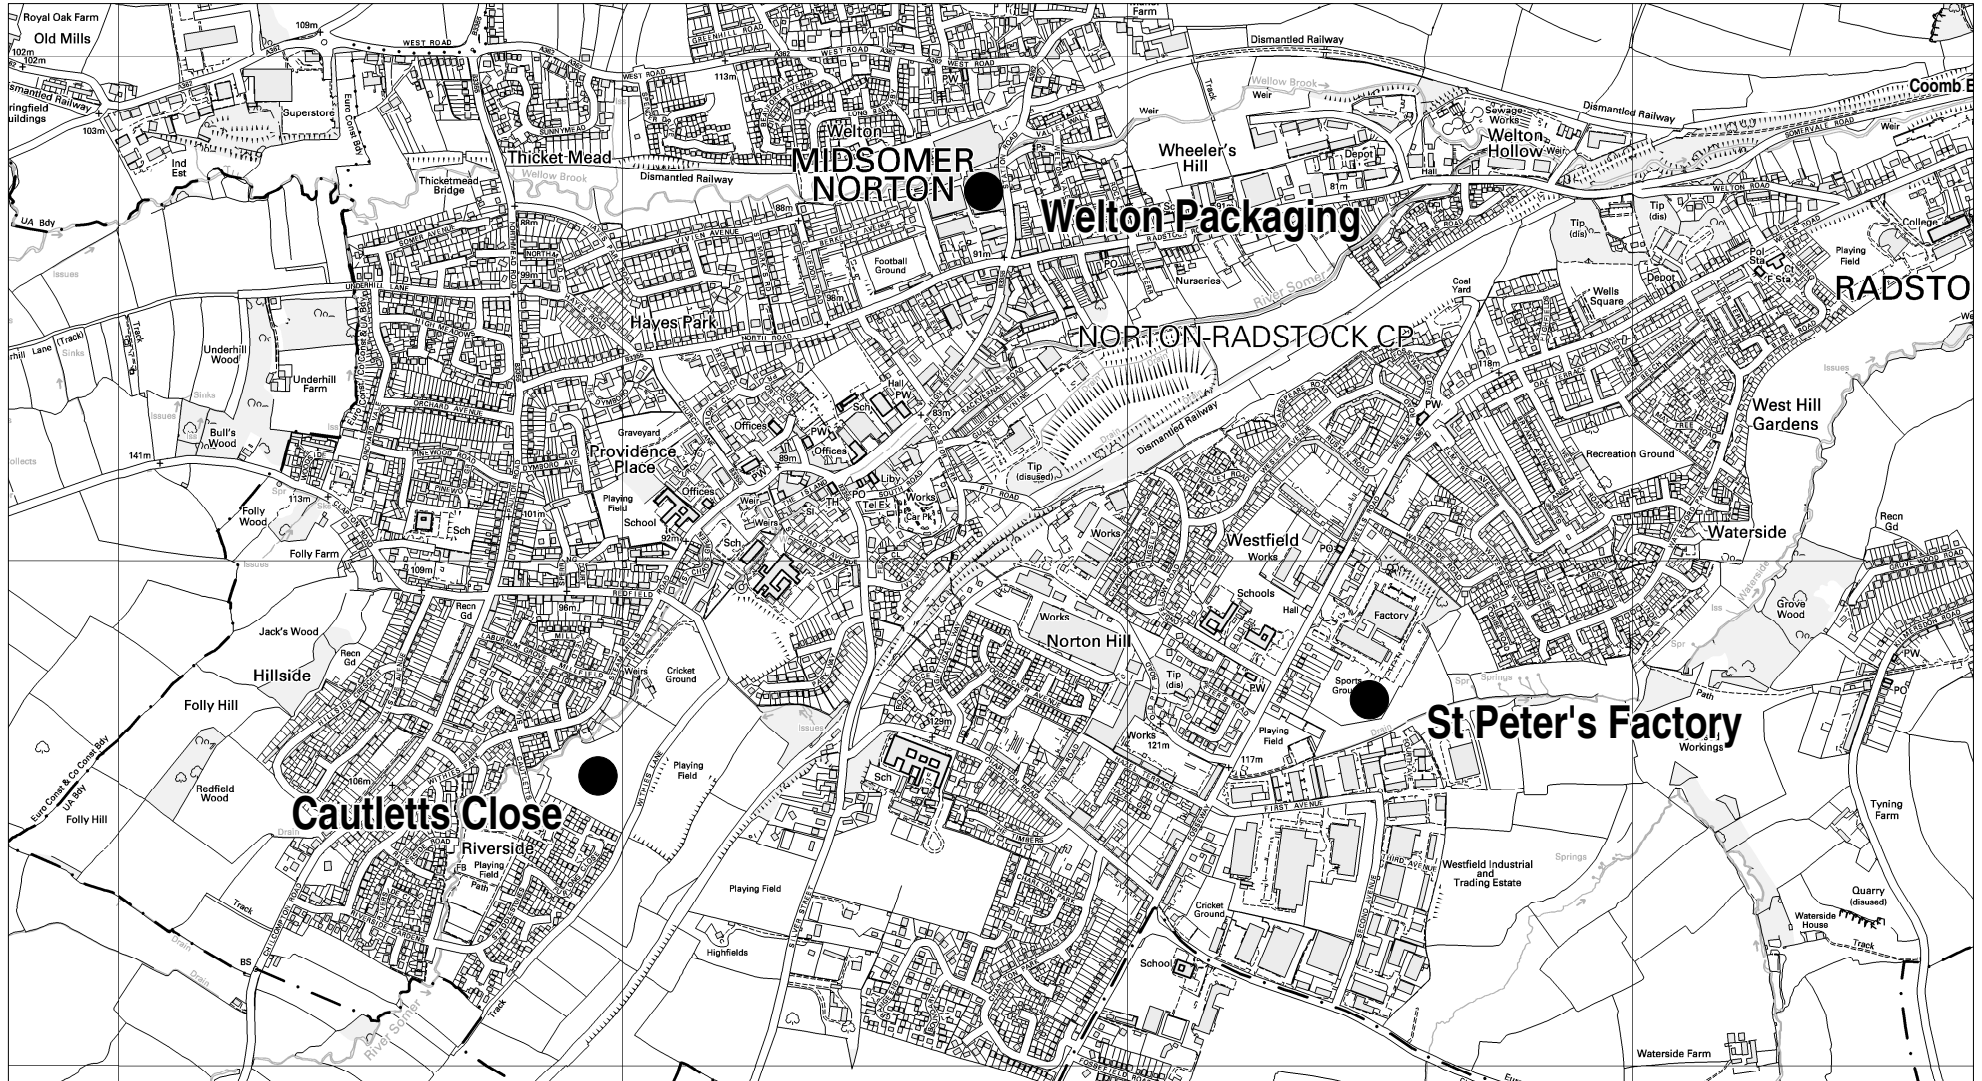


Map 4: Coomb End area Radstock

Bath & North East Somerset Council
Trimbridge House
Trim Street
Bath BA1 2DP
Tel 01225 477000

Compiled by on 25 May 2006

Scale 1:10000

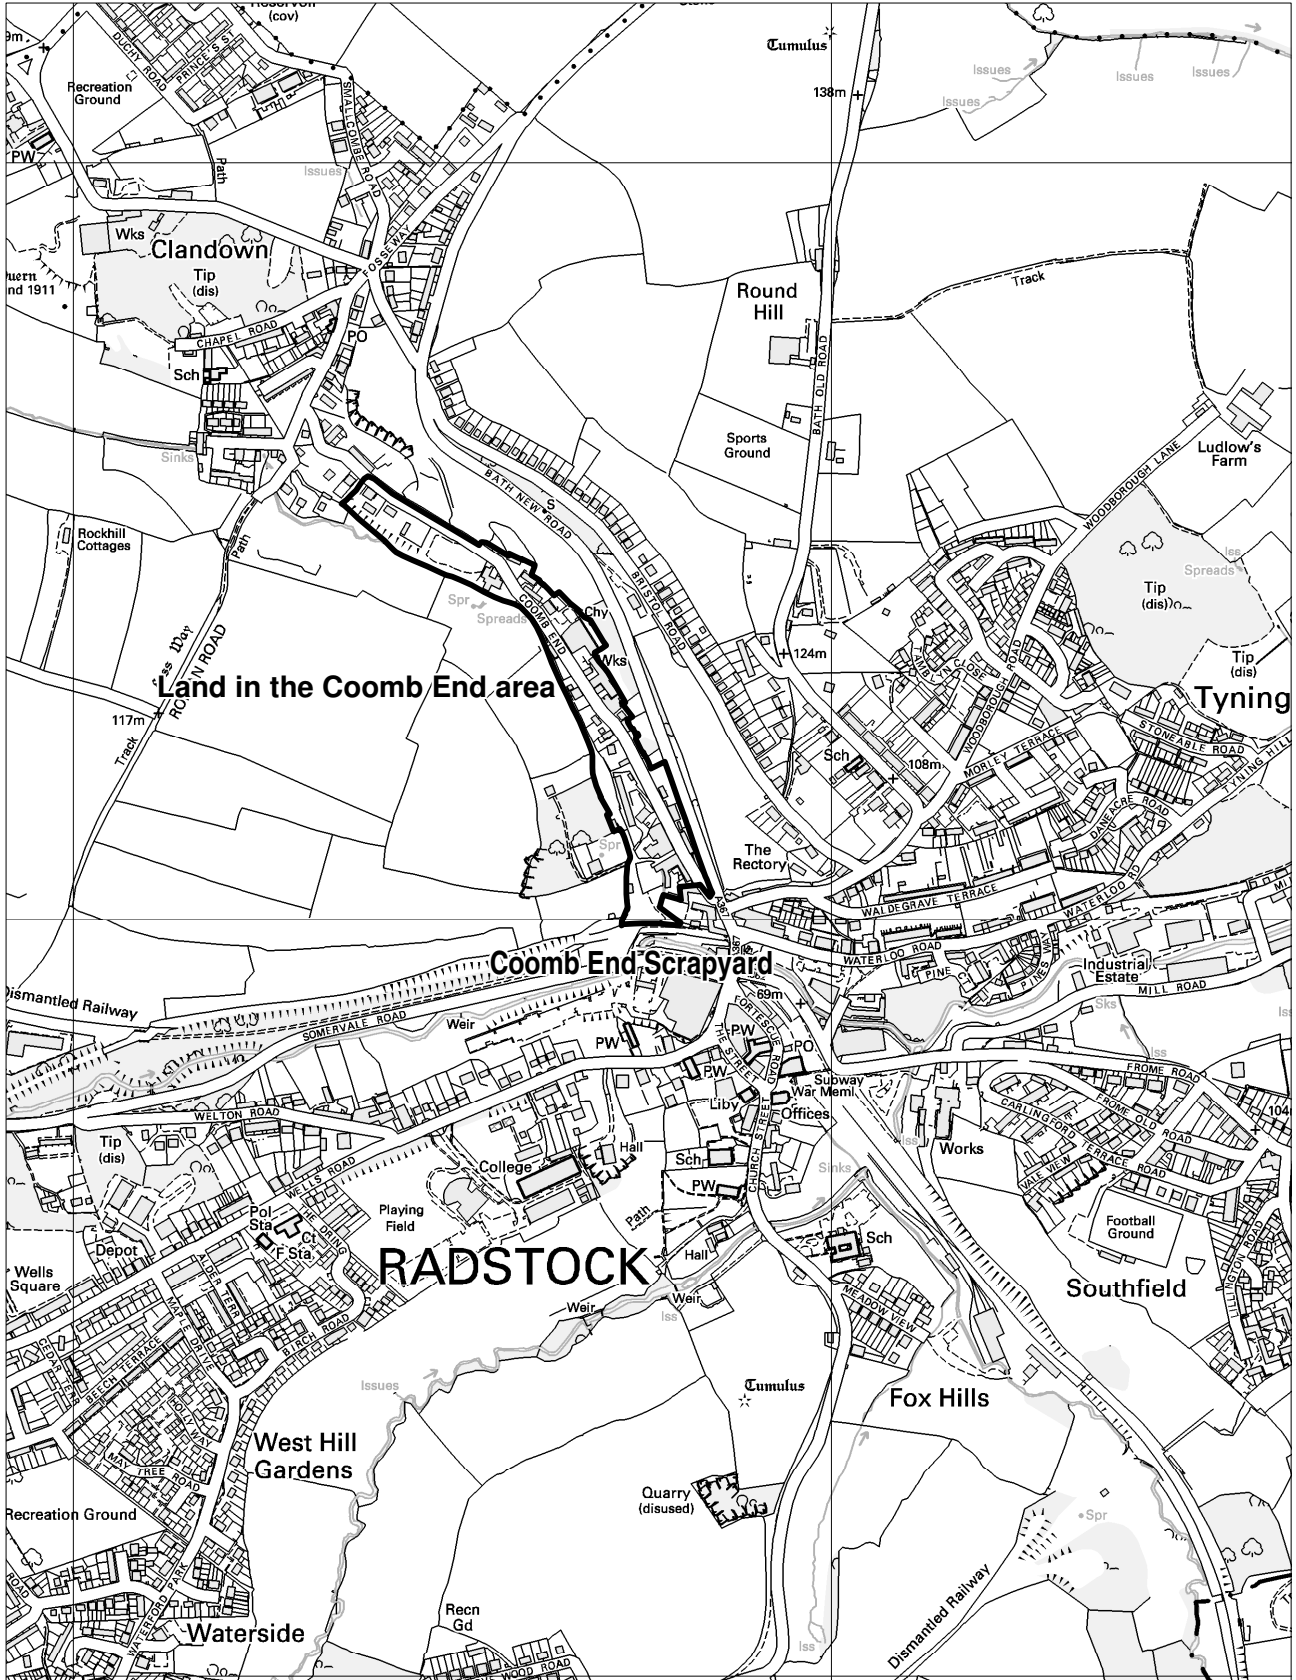

Map 5: Land at Wellow Lane, Peasedown St John

Bath & North East Somerset Council
Trimbridge House
Trim Street
Bath BA1 2DP
Tel 01225 477000

Compiled by on 25 May 2006

Scale 1:10000

