


KEY


	EXISTING/ REVOKED TRO'S
	EXISTING/ REVOKED NO WAITING AT ANY TIME 8am - 6pm
	EXISTING/ REVOKED NO WAITING AT ANY TIME
	EXISTING/ REVOKED NO LOADING AT ANY TIME/ NO WAITING AT ANYTIME
	EXISTING/ REVOKED INTERNATIONAL COACH BAY
	EXISTING/ REVOKED COACH BAY
	EXISTING/ REVOKED PAY & DISPLAY BAY/ RESIDENT PARKING
	EXISTING/ REVOKED DISABLED PARKING BAY
	EXISTING/ REVOKED TAXI PARKING BAY
	EXISTING REVOKED TOUR BUS STOP
	EXISTING BUS LANE

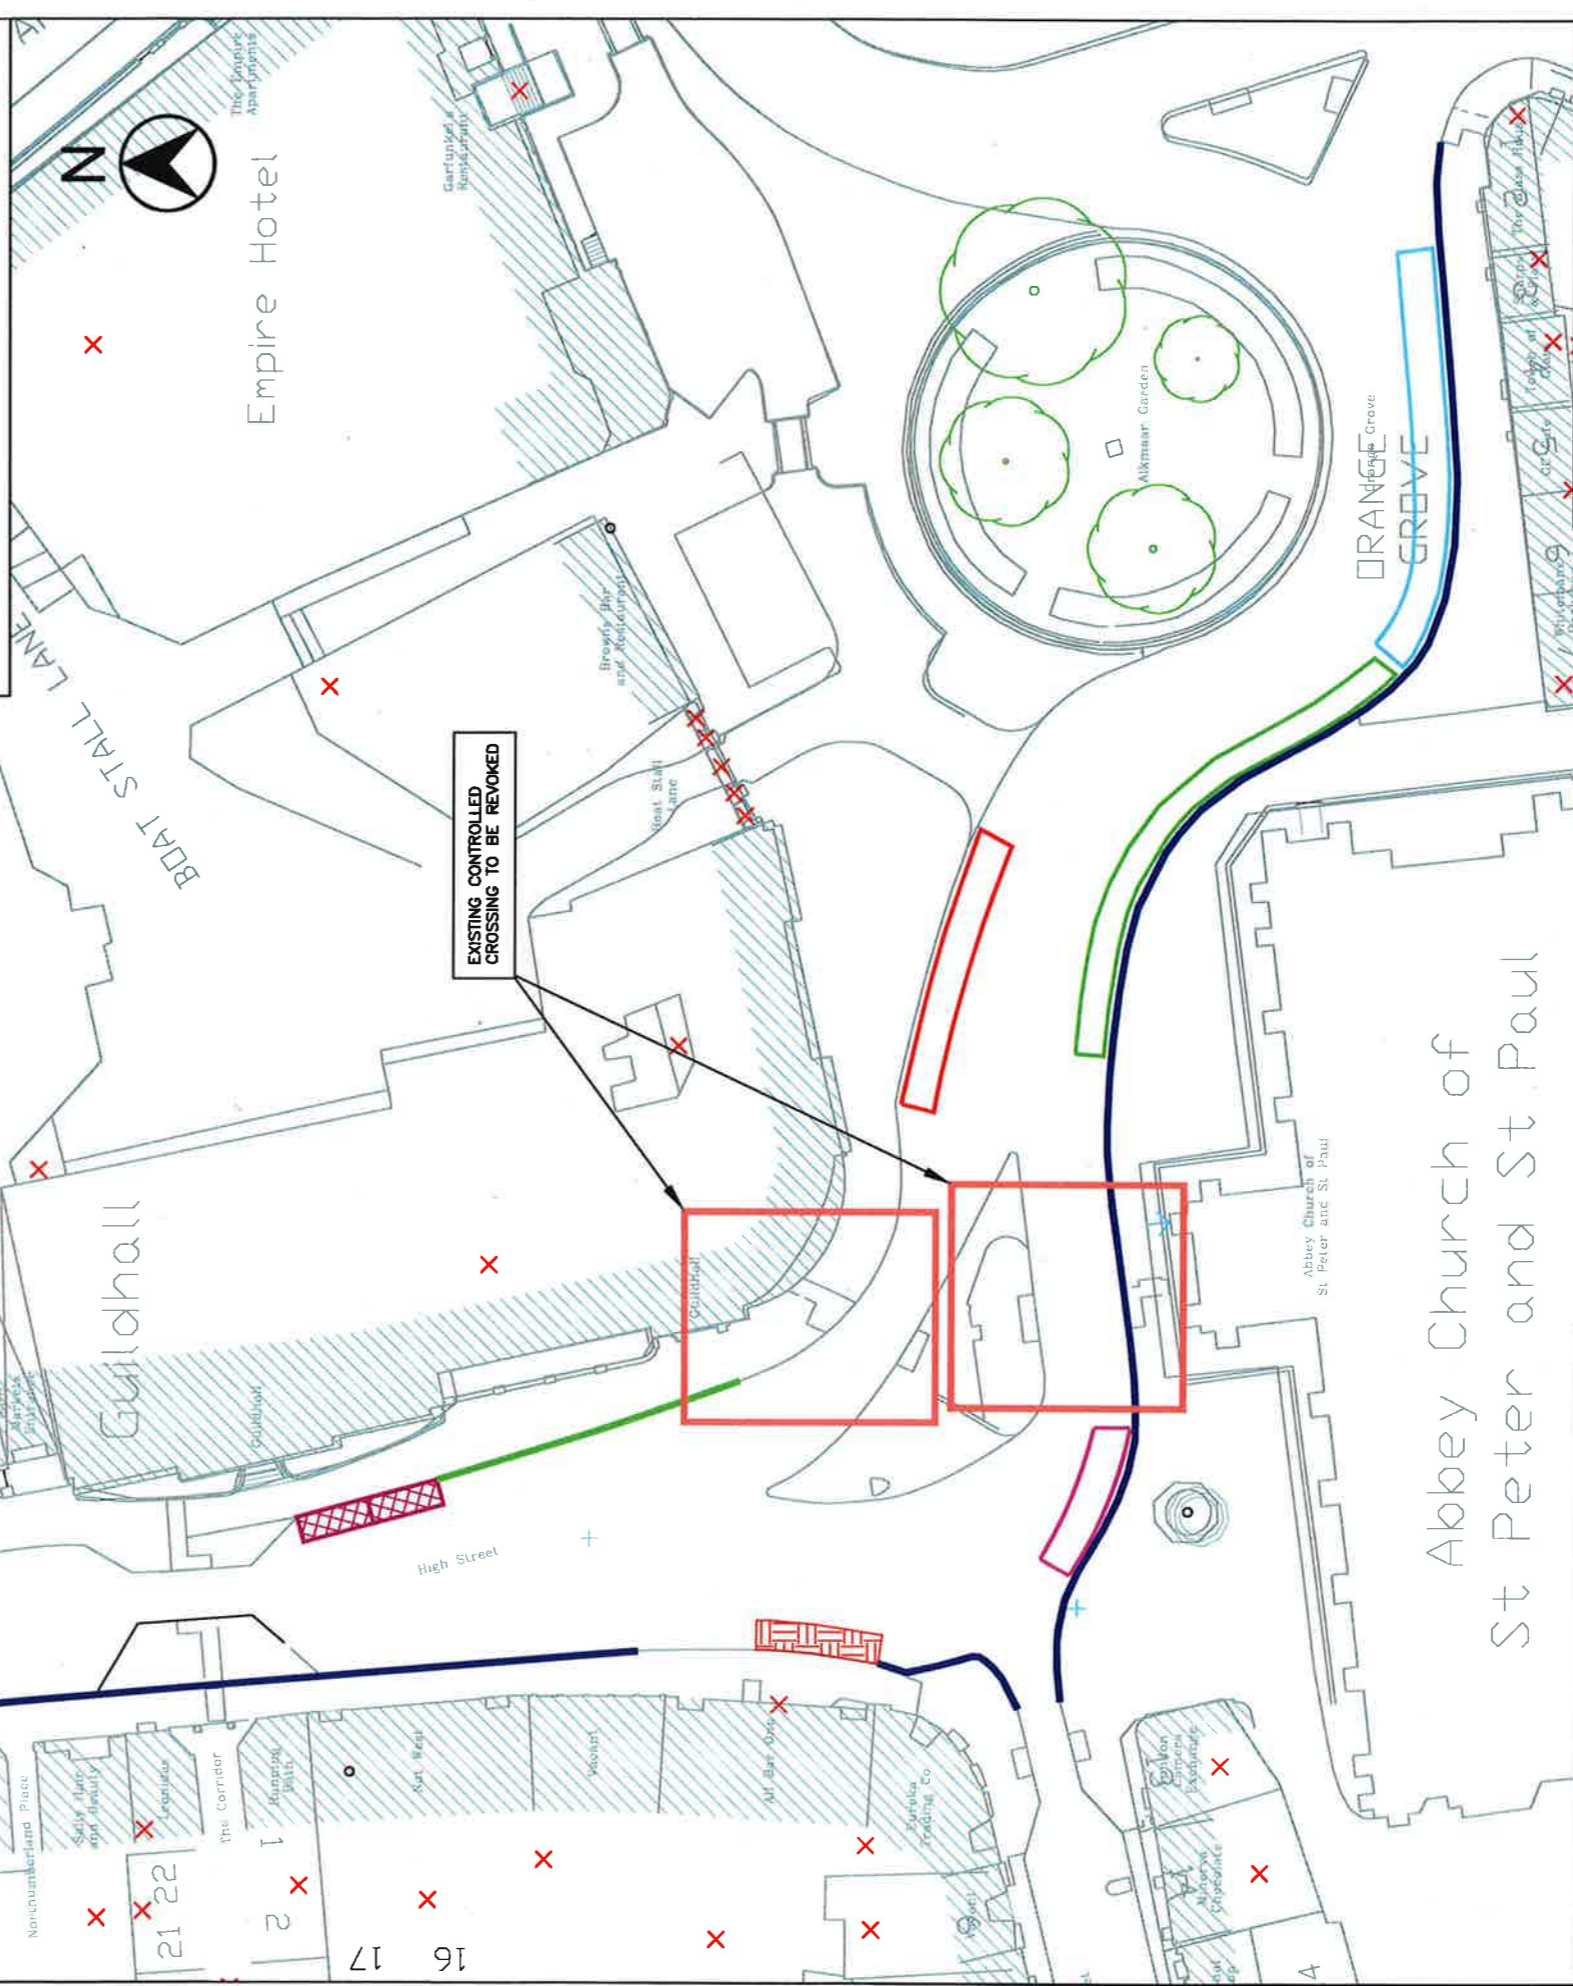

This map is based on Ordnance Survey material with the permission of the Controller of Her Majesty's Stationery Office Crown Copyright. Unauthorised reproduction infringes Crown Copyright and may lead to prosecution or civil proceedings. BATH AND NORTH EAST SOMERSET COUNCIL Licence No. 100023334

ISSUED FOR CONSULTATION

<p>PRODUCED BY Bath & North East Somerset Council</p> <p>STEVE FROGGATT, BSc. (Hons) C.Eng MICE MIHT DESIGN & PROJECTS MANAGER PLANNING AND TRANSPORT DEVELOPMENT</p>		<p>DESIGN GROUP</p>		<p>SCHEDULE TITLE High St/ Orange Grove, Bath Public Realm & Highway Improvement Scheme</p> <p>DRAWING TITLE Existing/ Revoked Traffic Regulation Orders</p>	
<p>DATE Feb 2011</p> <p>SCALE 1:500@A3</p> <p>CLIENT REF.</p>		<p>DRAWN BY DST</p> <p>CHECKED SC</p>		<p>APPROVED BY SM</p>	
<p>REV. A</p> <p>10.05.11 - Issued for TRO Consultation.</p>		<p>REVISIONS</p>		<p>DRAWN CHD.</p> <p>APPROV. SM</p>	
<p>DRAWING No. TR5500/TR0/100</p>		<p>REV. A</p>			

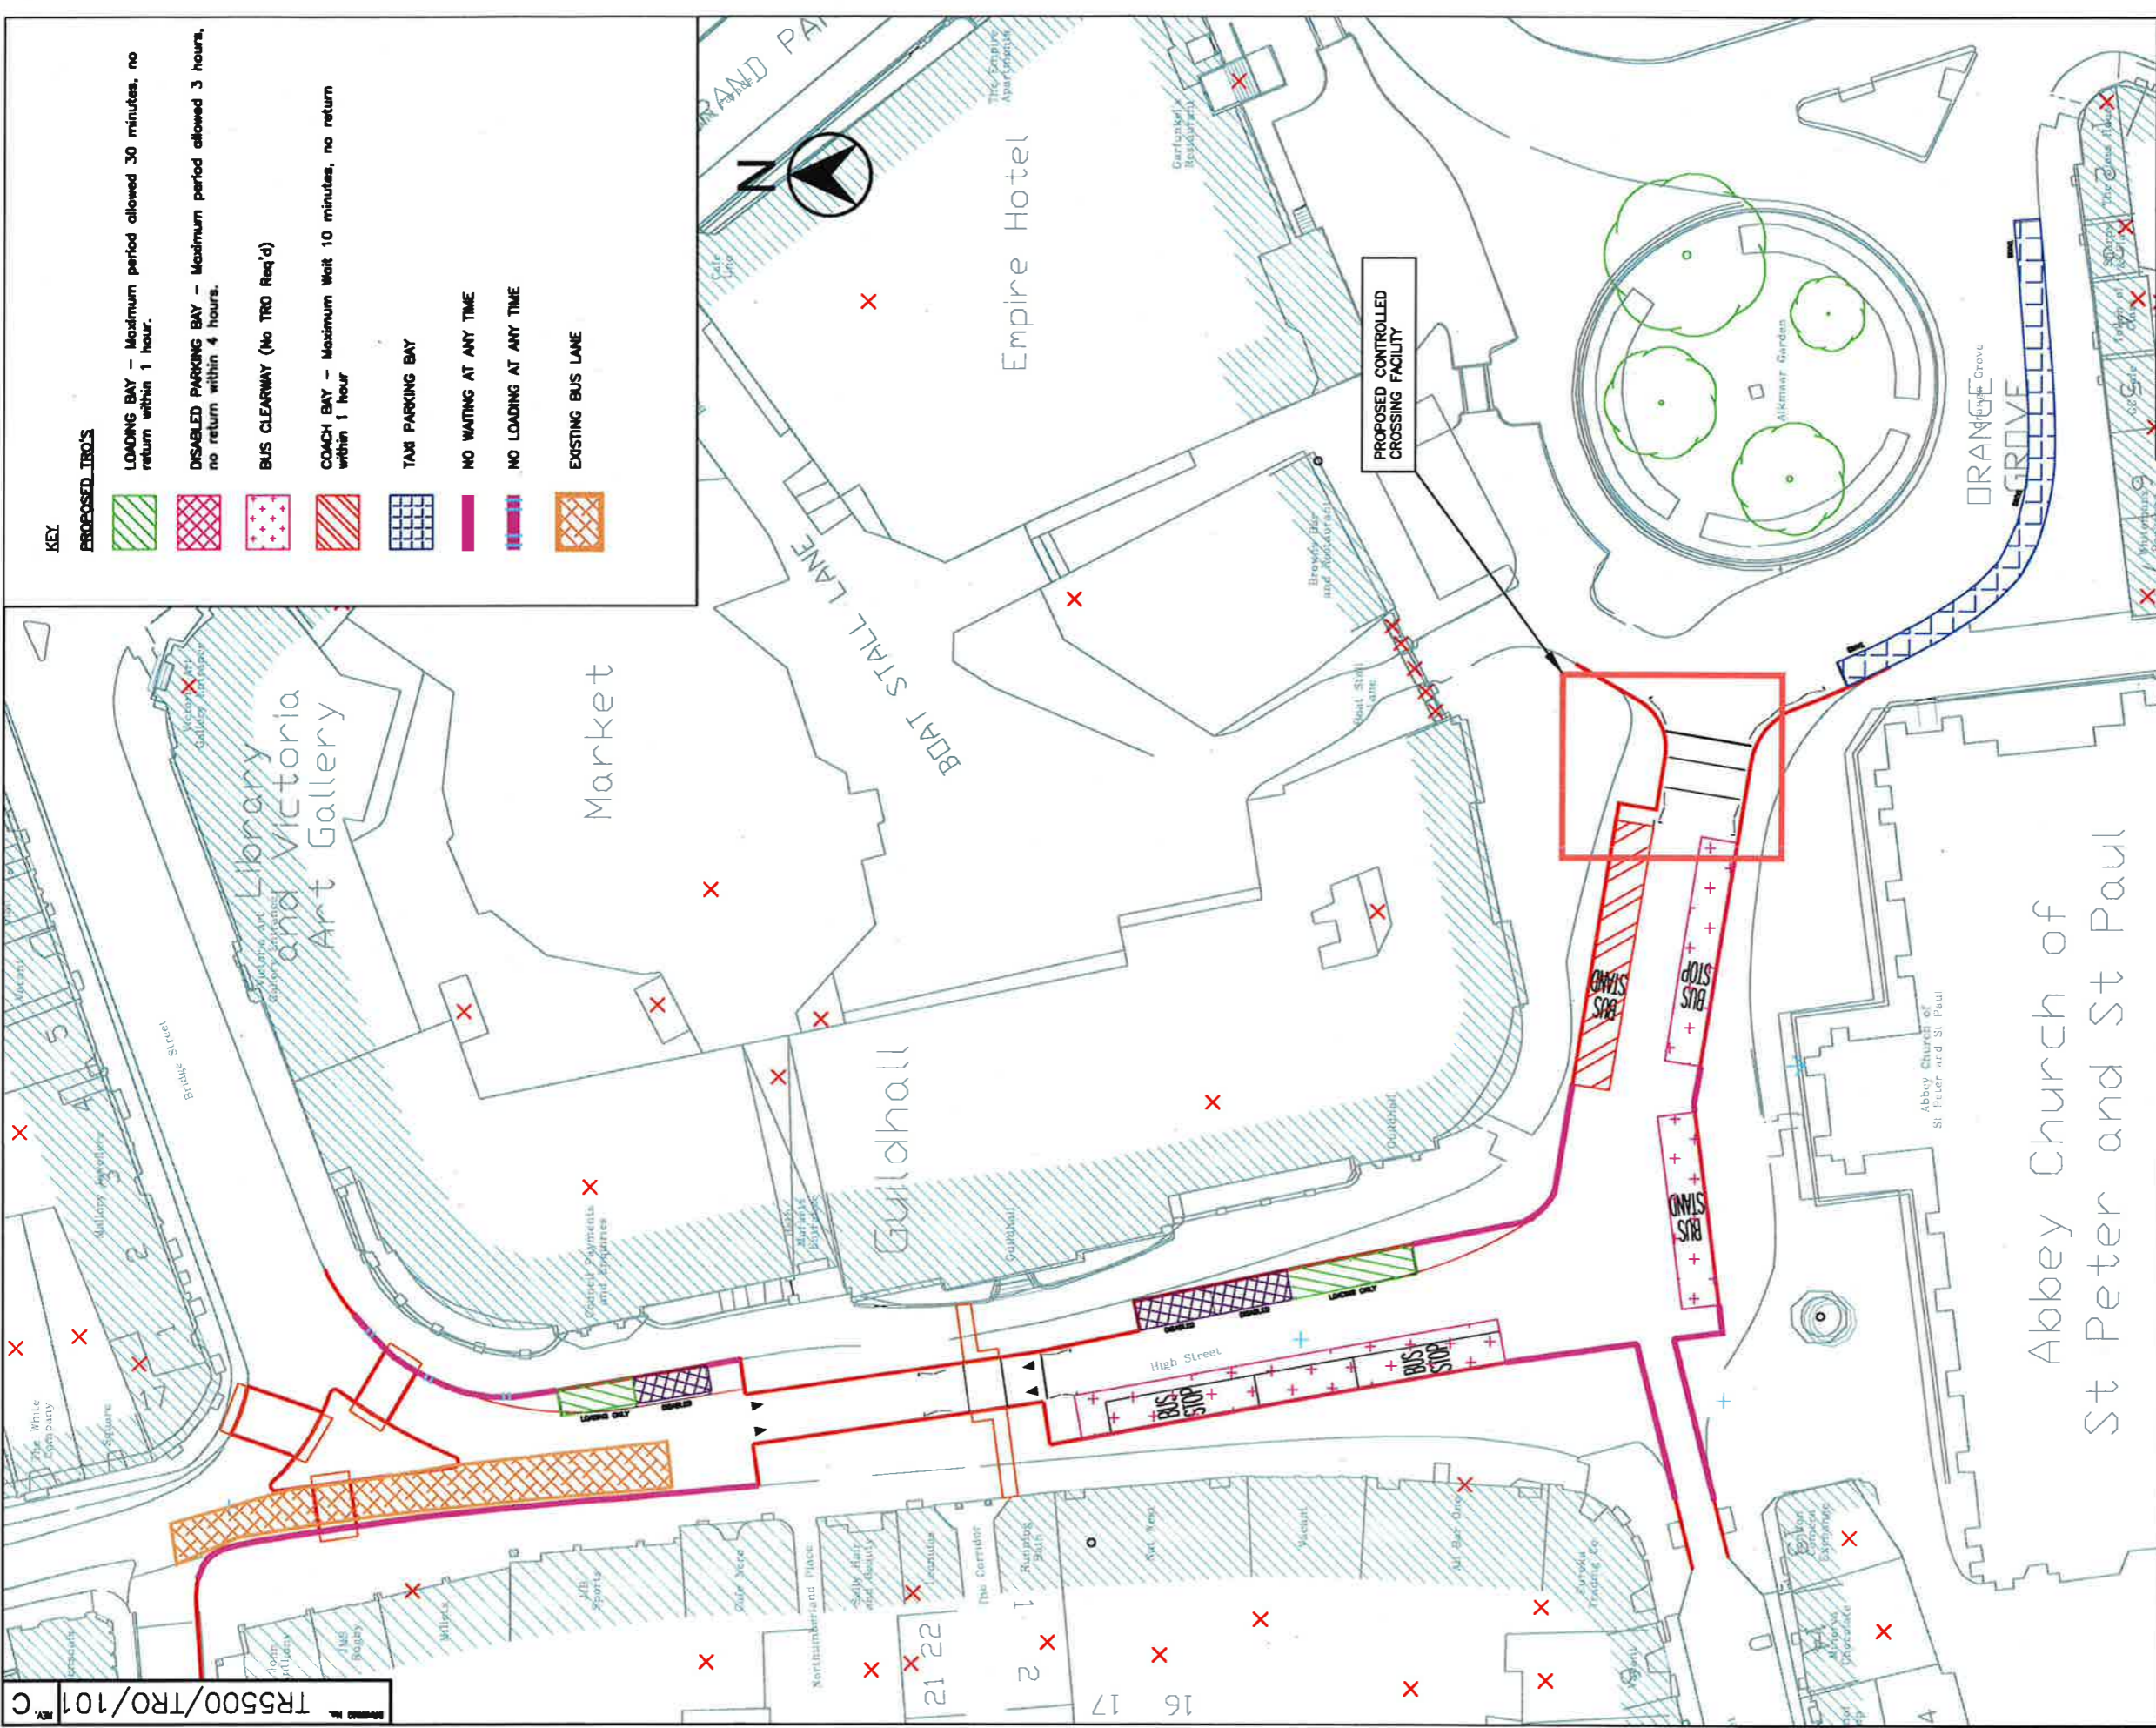


This map is based on Ordnance Survey material with the permission of the Controller of Her Majesty's Stationery Office Crown Copyright. Unauthorised reproduction infringes Crown Copyright and may lead to prosecution or civil proceedings. BATH AND NORTH EAST SOMERSET COUNCIL Licence No. 100023334

ISSUED FOR CONSULTATION

PRODUCED BY Bath & North East Somerset Council		DESIGN GROUP High St, Bath Public Realm & Highway Improvement Scheme		DATE Apr 2011		DRAWN BY DST		APPROVED BY SM	
STEVE FROGGATT, BSc. (Hons) C.Eng MICE MIHT DESIGN & PROJECTS MANAGER PLANNING AND TRANSPORT DEVELOPMENT		DRAWING TITLE Proposed Traffic Regulation Orders		SCALE 1:500@A3		CHECKED SC		REVISIONS	
				REV. DATE	REV. DATE	REV. DATE	REV. DATE	REV. DATE	REV. DATE
				C 18.5.11	C 18.5.11	C 18.5.11	C 18.5.11	C 18.5.11	C 18.5.11
				-TRO amended to suit new layout (Rev D) issued for TRO Consultation.					
				SM	SC	DST	SC	SM	SM
				CLIENT REF.		DRAWING No.		REV. C	
				TR5500/TR0/101					

Drawing No. TR5500/TRO/200 Rev. A

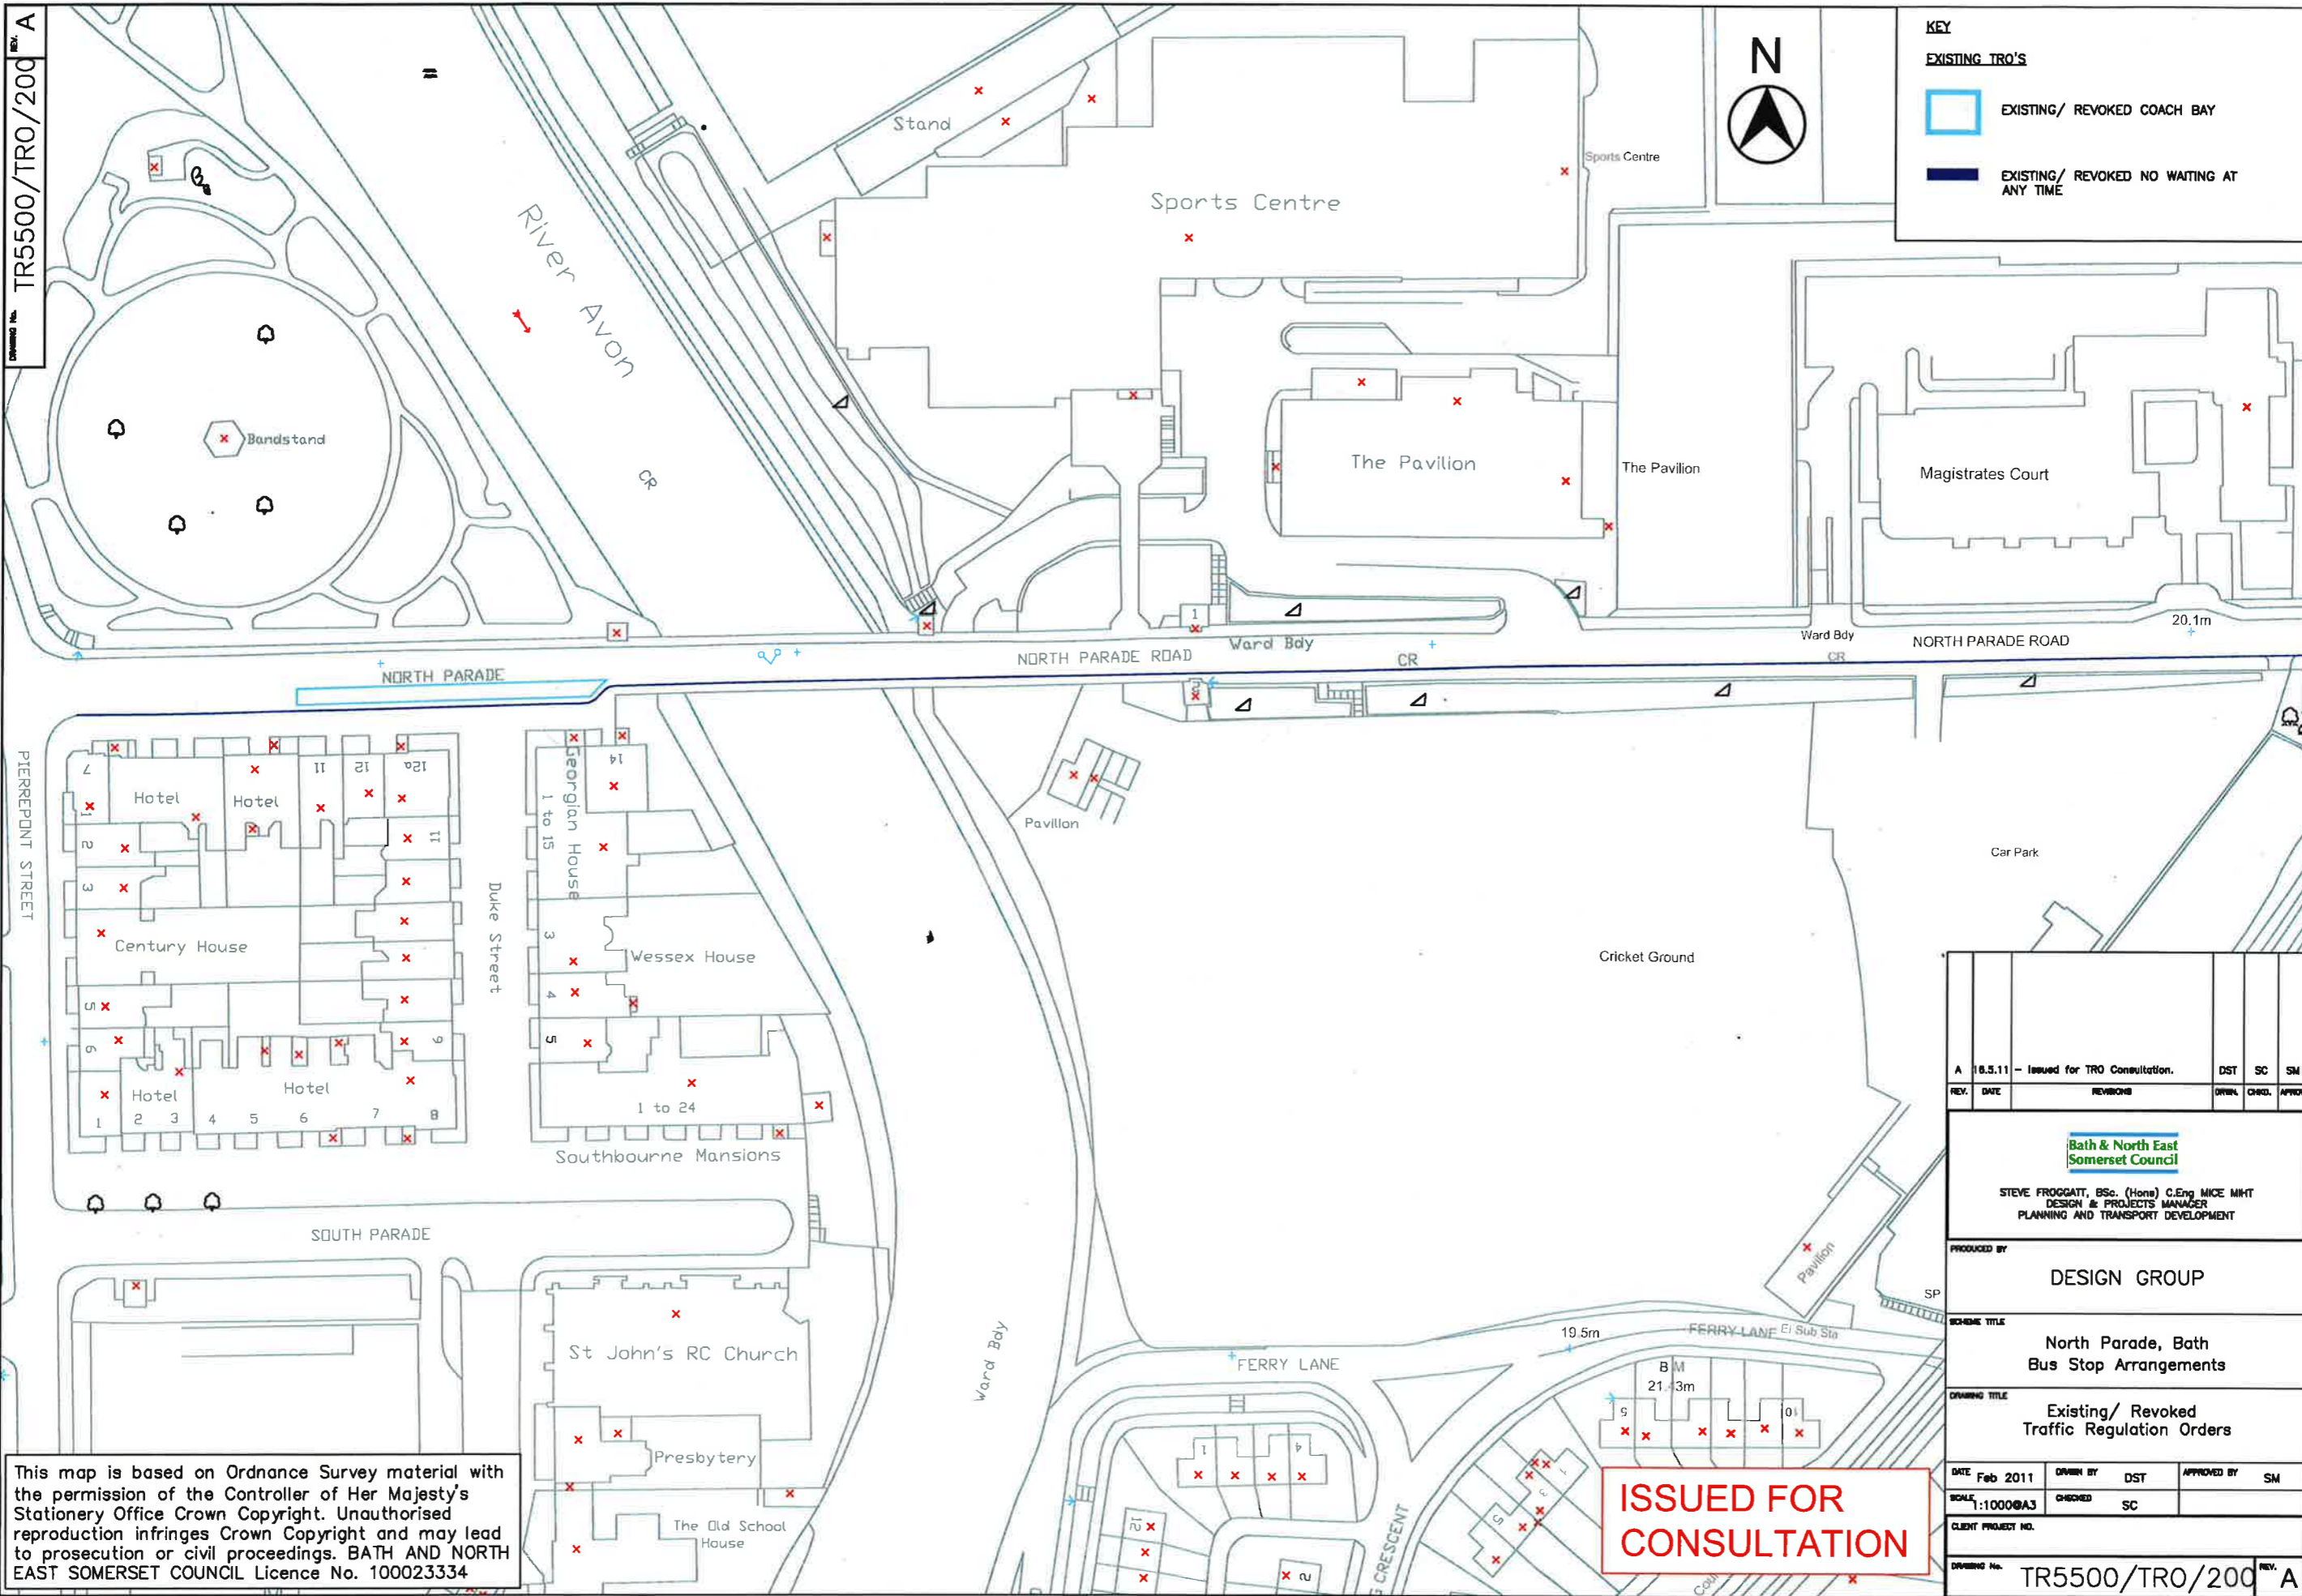


This map is based on Ordnance Survey material with the permission of the Controller of Her Majesty's Stationery Office Crown Copyright. Unauthorised reproduction infringes Crown Copyright and may lead to prosecution or civil proceedings. BATH AND NORTH EAST SOMERSET COUNCIL Licence No. 10023334

ISSUED FOR CONSULTATION

A		18.5.11 - Issued for TRO Consultation.		DST	SC	SM
REV.	DATE	REVISIONS		DRWN.	CHKD.	APPRV.
Bath & North East Somerset Council STEVE FROGGATT, BSc. (Hons) C.Eng. MICE MIMT DESIGN & PROJECTS MANAGER PLANNING AND TRANSPORT DEVELOPMENT						
PRODUCED BY						
DESIGN GROUP						
SCHEME TITLE						
North Parade, Bath Bus Stop Arrangements						
DRAWING TITLE						
Existing/ Revoked Traffic Regulation Orders						
DATE	Feb 2011	DRWN BY	DST	APPROVED BY	SM	
SCALE	1:1000@A3	CHECKED	SC			
CLIENT PROJECT NO.						
DRAWING No. TR5500/TRO/200 Rev. A						

Drawing No. TR5500/TRO/2011 REV. A

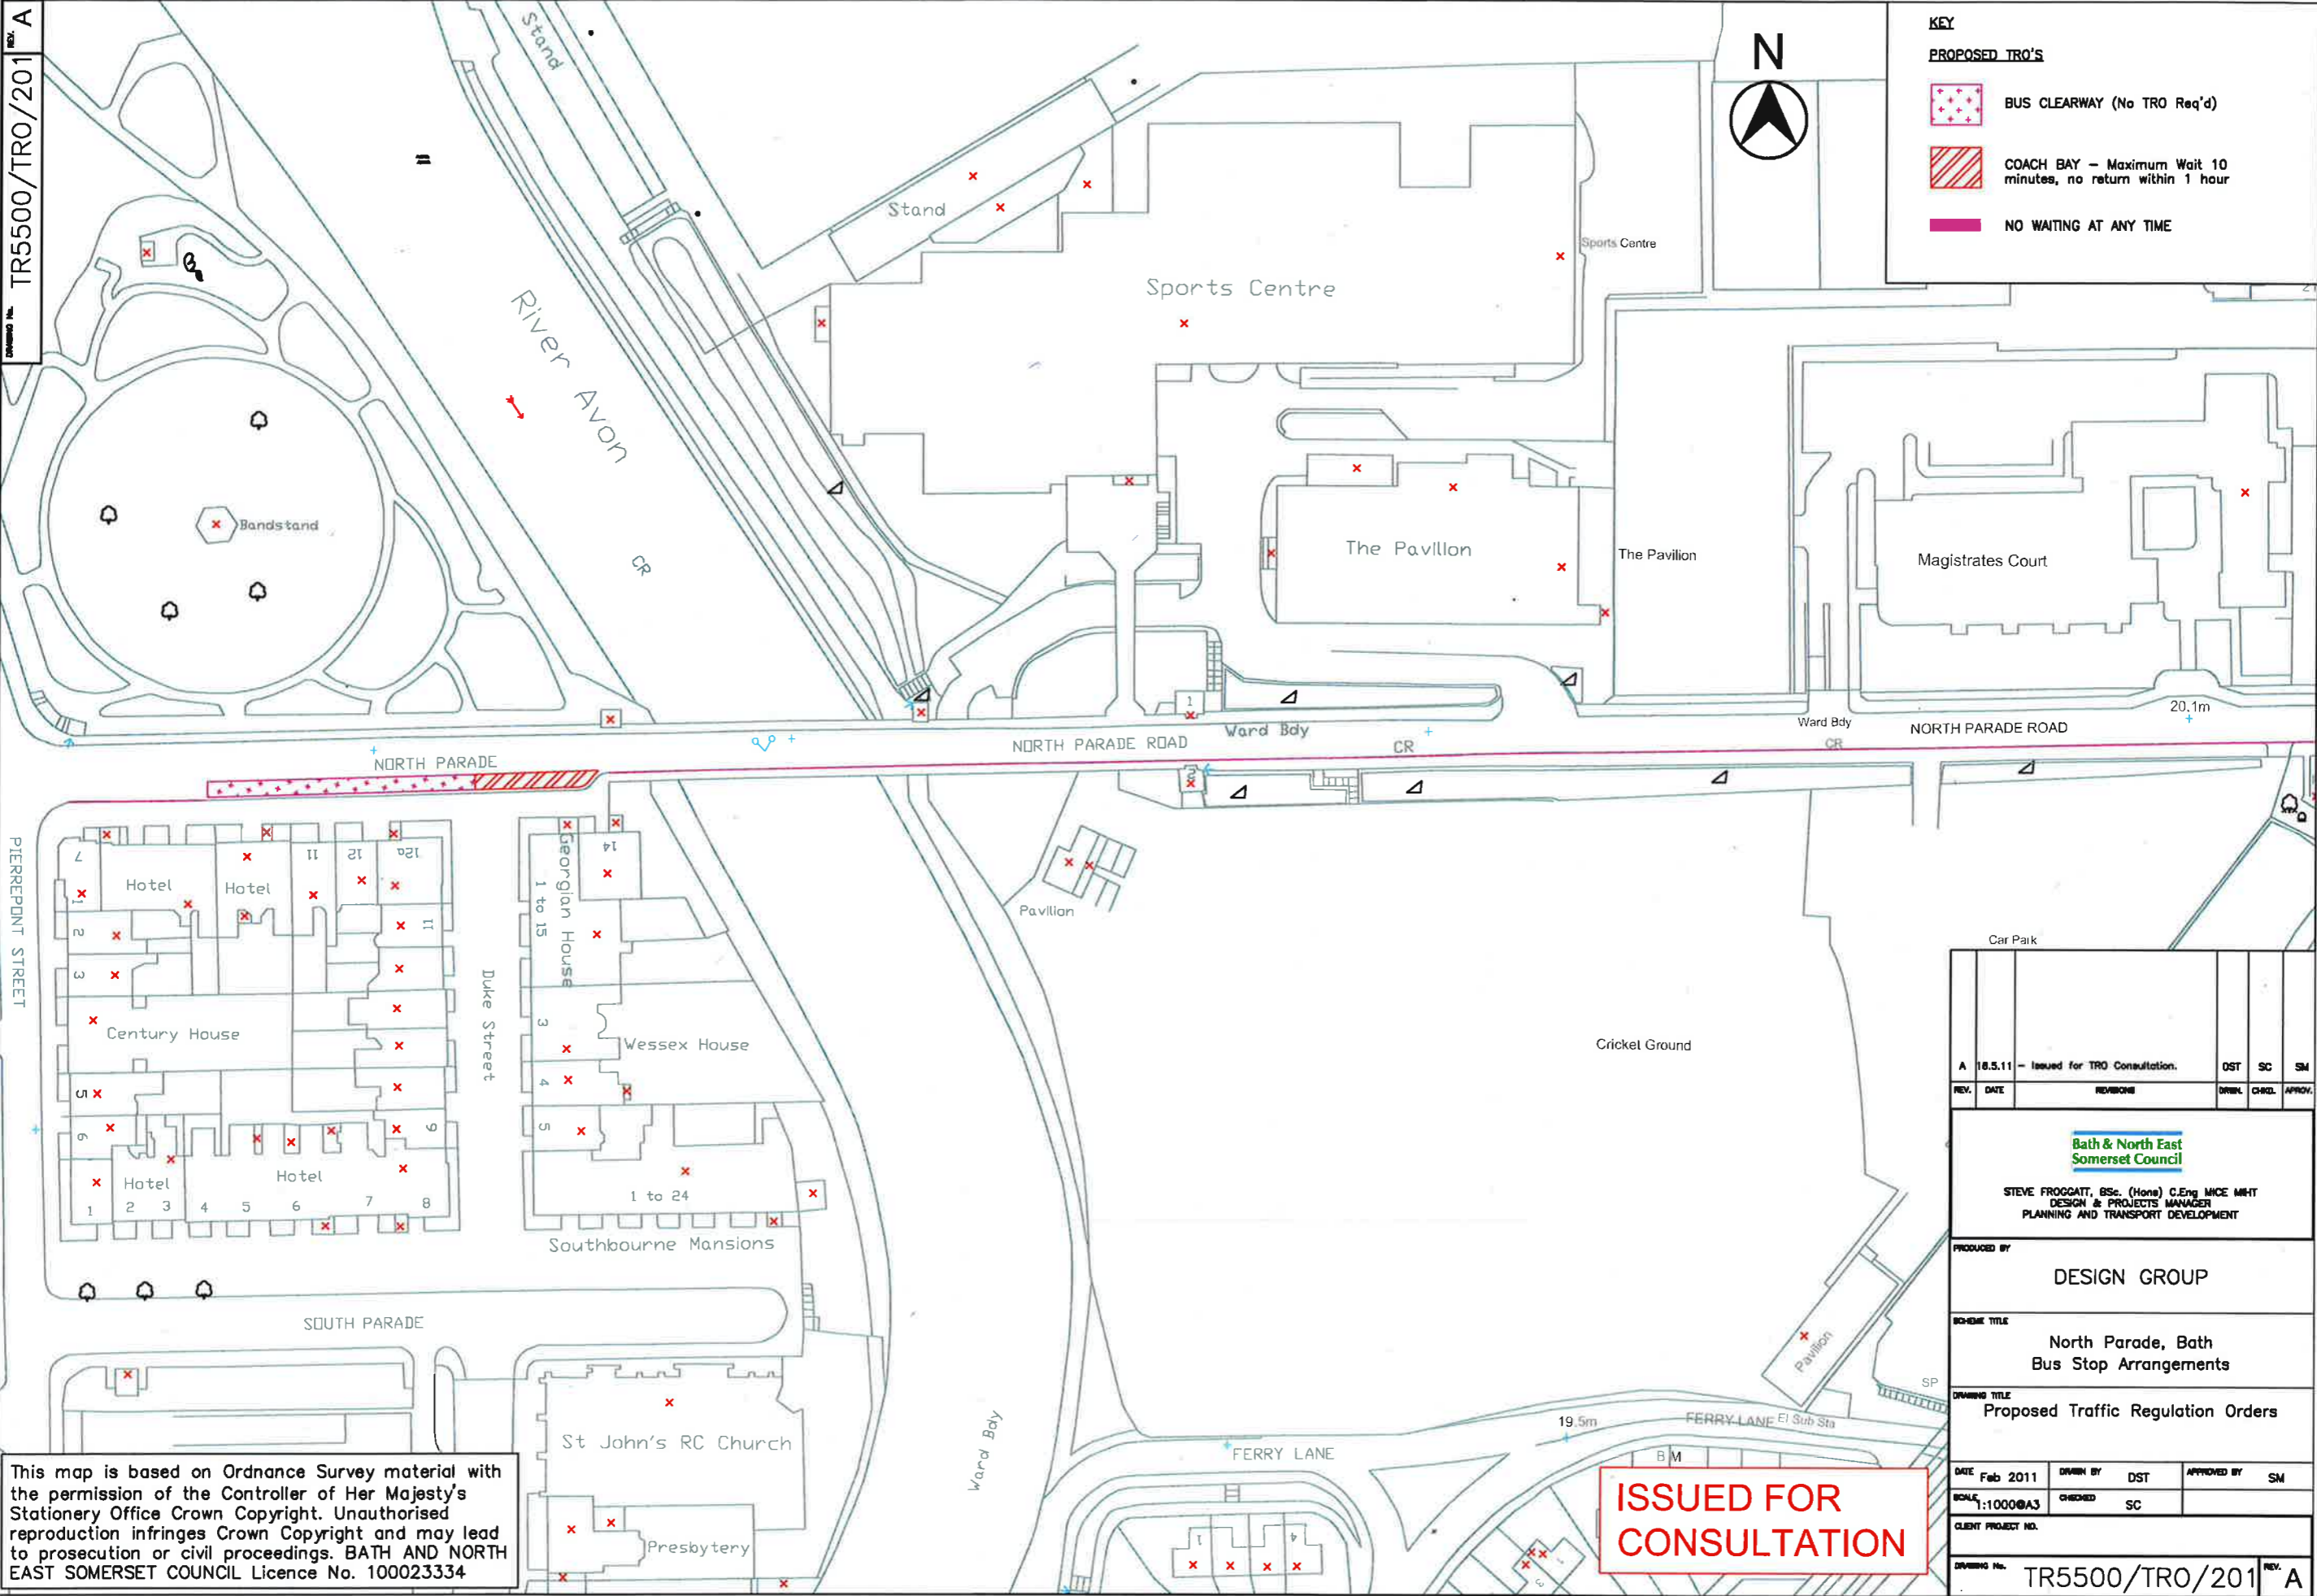

KEY

PROPOSED TRO'S

- BUS CLEARWAY (No TRO Req'd)
- COACH BAY - Maximum Wait 10 minutes, no return within 1 hour
- NO WAITING AT ANY TIME

This map is based on Ordnance Survey material with the permission of the Controller of Her Majesty's Stationery Office Crown Copyright. Unauthorised reproduction infringes Crown Copyright and may lead to prosecution or civil proceedings. BATH AND NORTH EAST SOMERSET COUNCIL Licence No. 100023334

ISSUED FOR CONSULTATION

A 18.5.11 - Issued for TRO Consultation.		DST	SC	SM
REV.	DATE	REVISIONS	DRAWN	CHECKED
STEVE FROGGATT, BSc. (Hons) C.Eng MICE MIHT DESIGN & PROJECTS MANAGER PLANNING AND TRANSPORT DEVELOPMENT				
PRODUCED BY				
DESIGN GROUP				
SCHEME TITLE				
North Parade, Bath Bus Stop Arrangements				
DRAWING TITLE				
Proposed Traffic Regulation Orders				
DATE	Feb 2011	DRAWN BY	DST	APPROVED BY
SCALE	1:1000@A3	CHECKED	SC	SM
CLIENT PROJECT NO.				
DRAWING No. TR5500/TRO/2011 REV. A				