


Schedule of Trees

T1: Sycamore

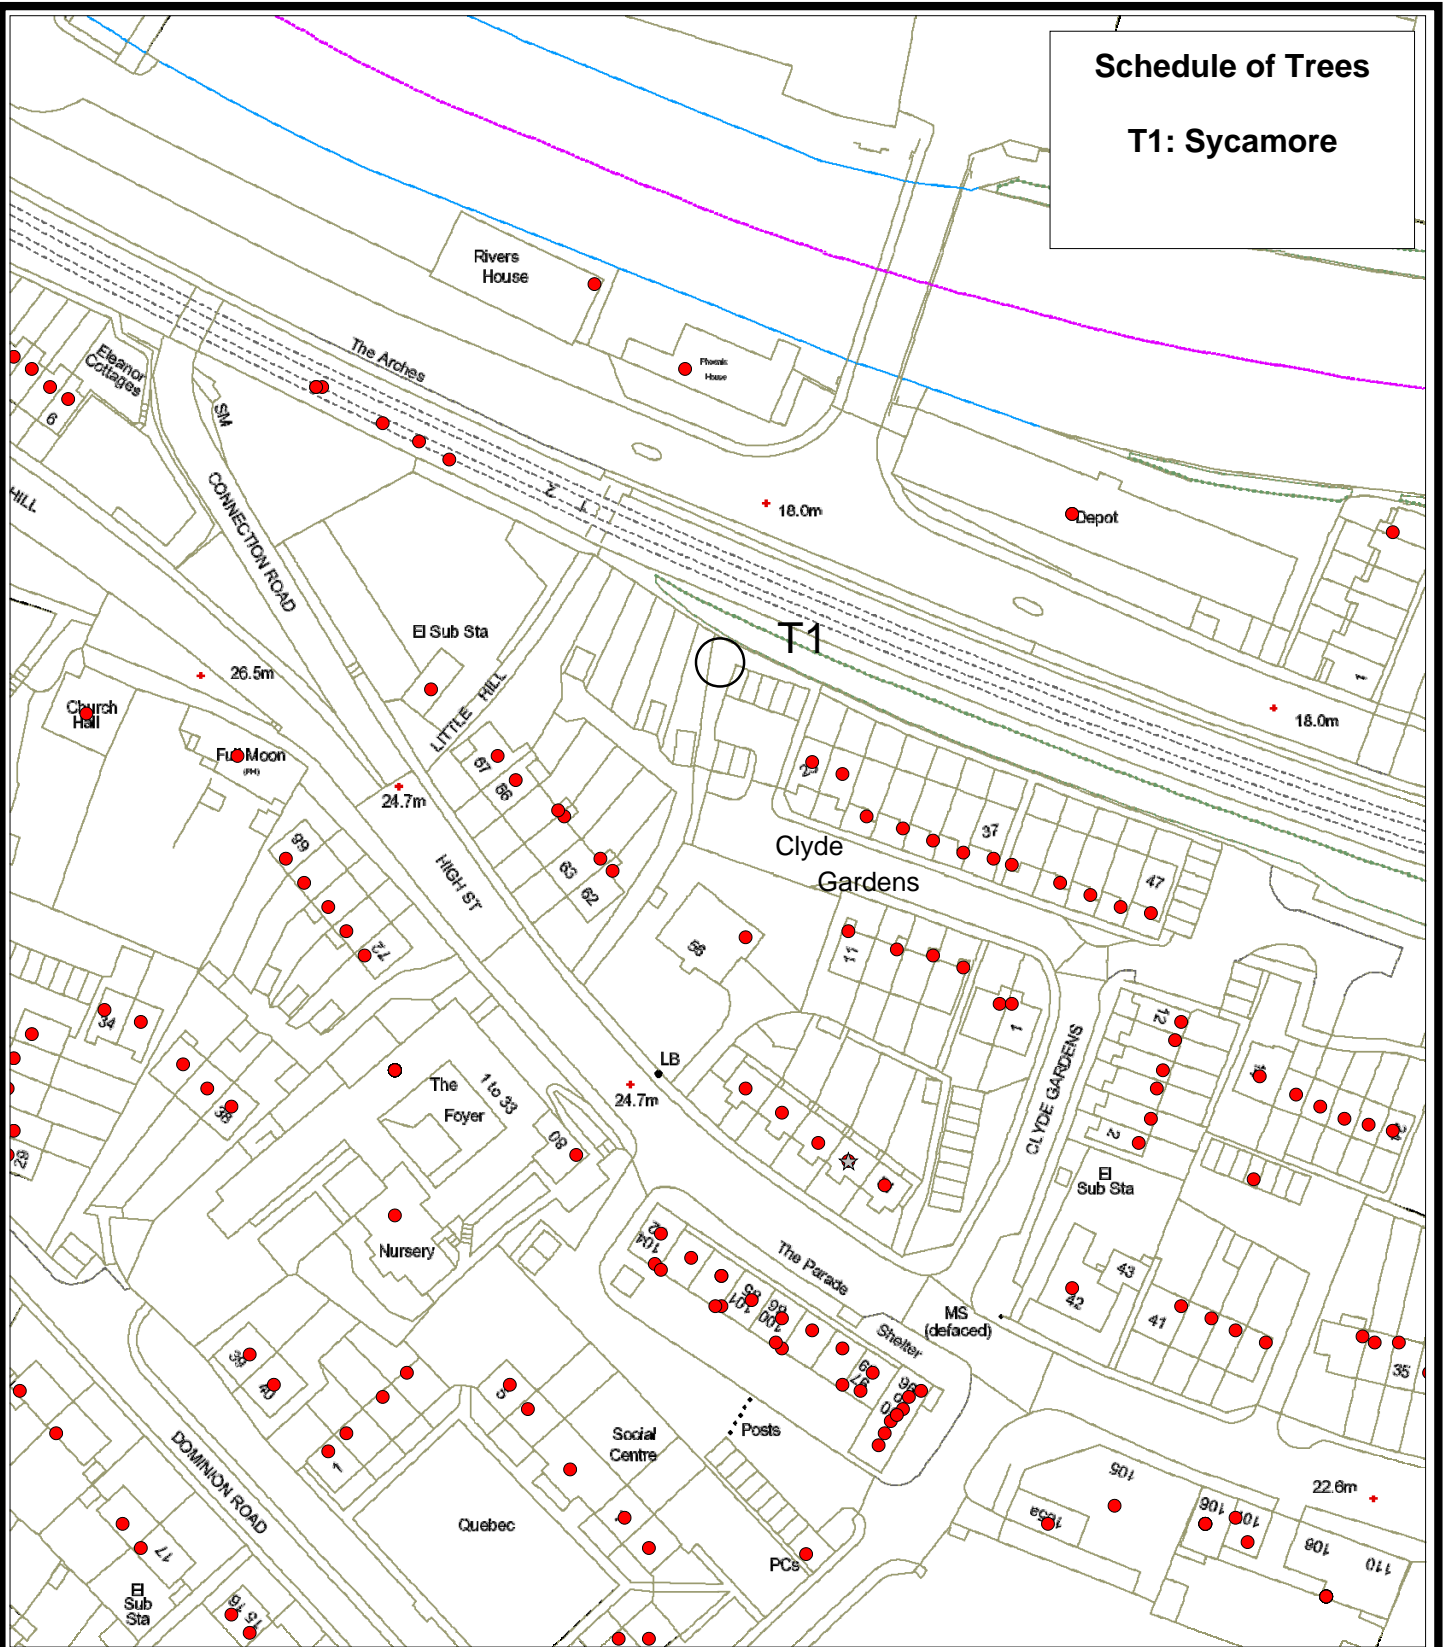

Scale 1:1250

Date: February 2012

Plan No: 500/270

Grid Ref: ST 725 647

Title:
TOWN AND COUNTRY PLANNING ACT 1990
BATH AND NORTH EAST SOMERSET COUNCIL
(62 High Street, Twerton, Bath No. 270)
TREE PRESERVATION ORDER 2012

I hereby certify that this plan referred to in
the BATH AND NORTH EAST SOMERSET
COUNCIL (62 High Street, Twerton, Bath No. 270)
TREE PRESERVATION ORDER 2012

Divisional Director, Planning & Transport Development