


# Schedule of Trees

## T1: Tulip Tree

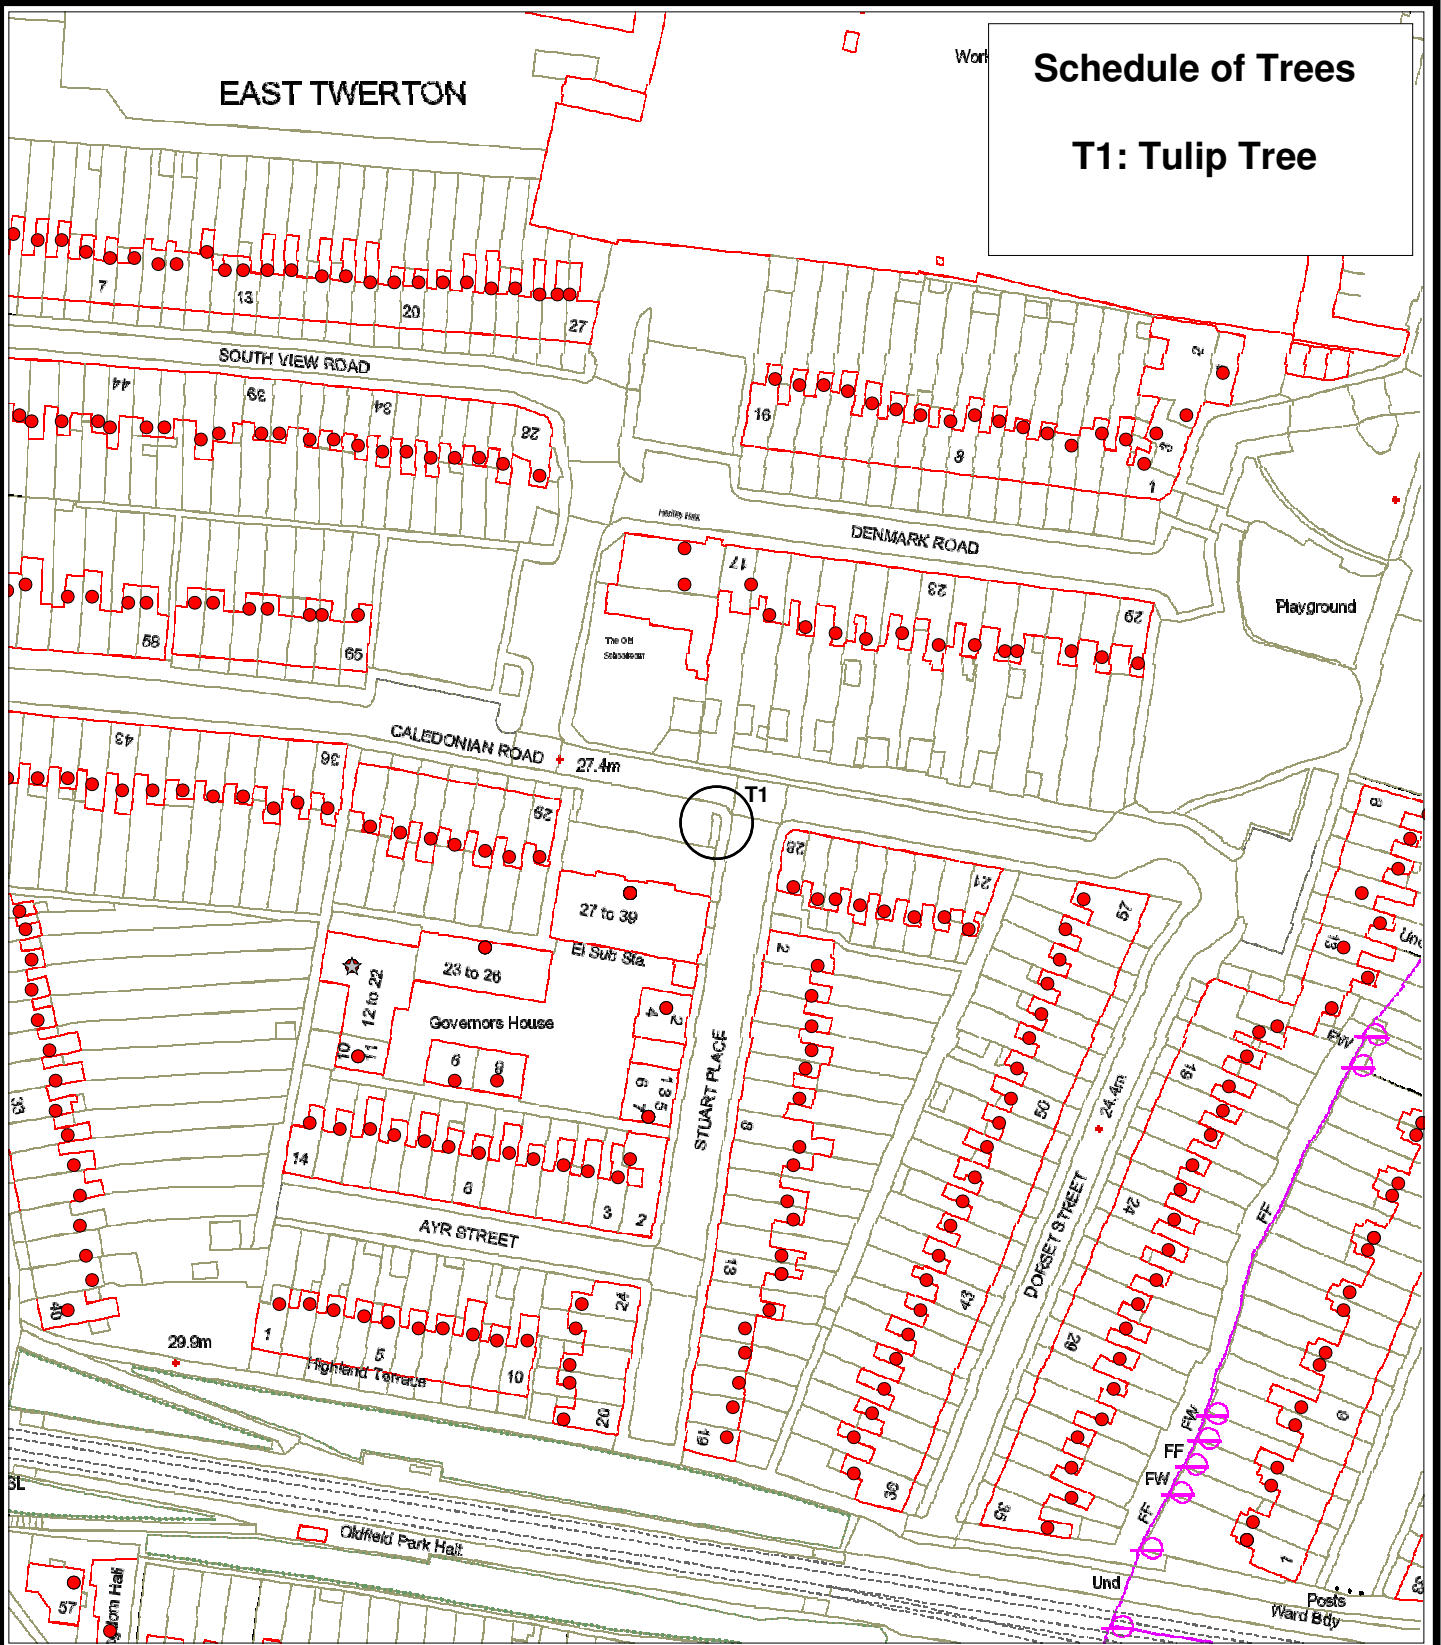

Scale 1:1250

Date: August 2012

Plan No: 500/281

Grid Ref: ST 736646

**Title:**  
TOWN AND COUNTRY PLANNING ACT 1990  
BATH AND NORTH EAST SOMERSET COUNCIL  
( Governors House, Stuart Place, Twerton,  
Bath No. 281 )  
TREE PRESERVATION ORDER 2012

I hereby certify that this plan referred to in  
the BATH AND NORTH EAST SOMERSET  
COUNCIL ( Governors House, Stuart Place,  
Twerton, Bath No. 281 )  
TREE PRESERVATION ORDER 2012

Divisional Director, Planning & Transport Development