

This map is based on Ordnance Survey material with the permission of the Controller of Her Majesty's Stationery Office. Copyright, Unauthorised use of this map is prohibited. Ordnance Survey is not liable for prosecution or civil proceedings. BATH AND NORTH EAST SOMERSET COUNCIL Licence No. 100023334

Bath & North East Somerset Council
 KEVIN PACKER
 SERVICE MANAGER – HIGHWAYS AND PARKING
 ENVIRONMENTAL SERVICES

PRODUCED BY

DESIGN GROUP


SCHEME TITLE

A367 WELLS ROAD/MAPLE DRIVE
 WESTFIELD – ZEBRA CROSSING

DRAWING TITLE

CONSULTATION DRAWING

REV.	DATE	REVISIONS	DRWN.	CHKD.	APPROV.

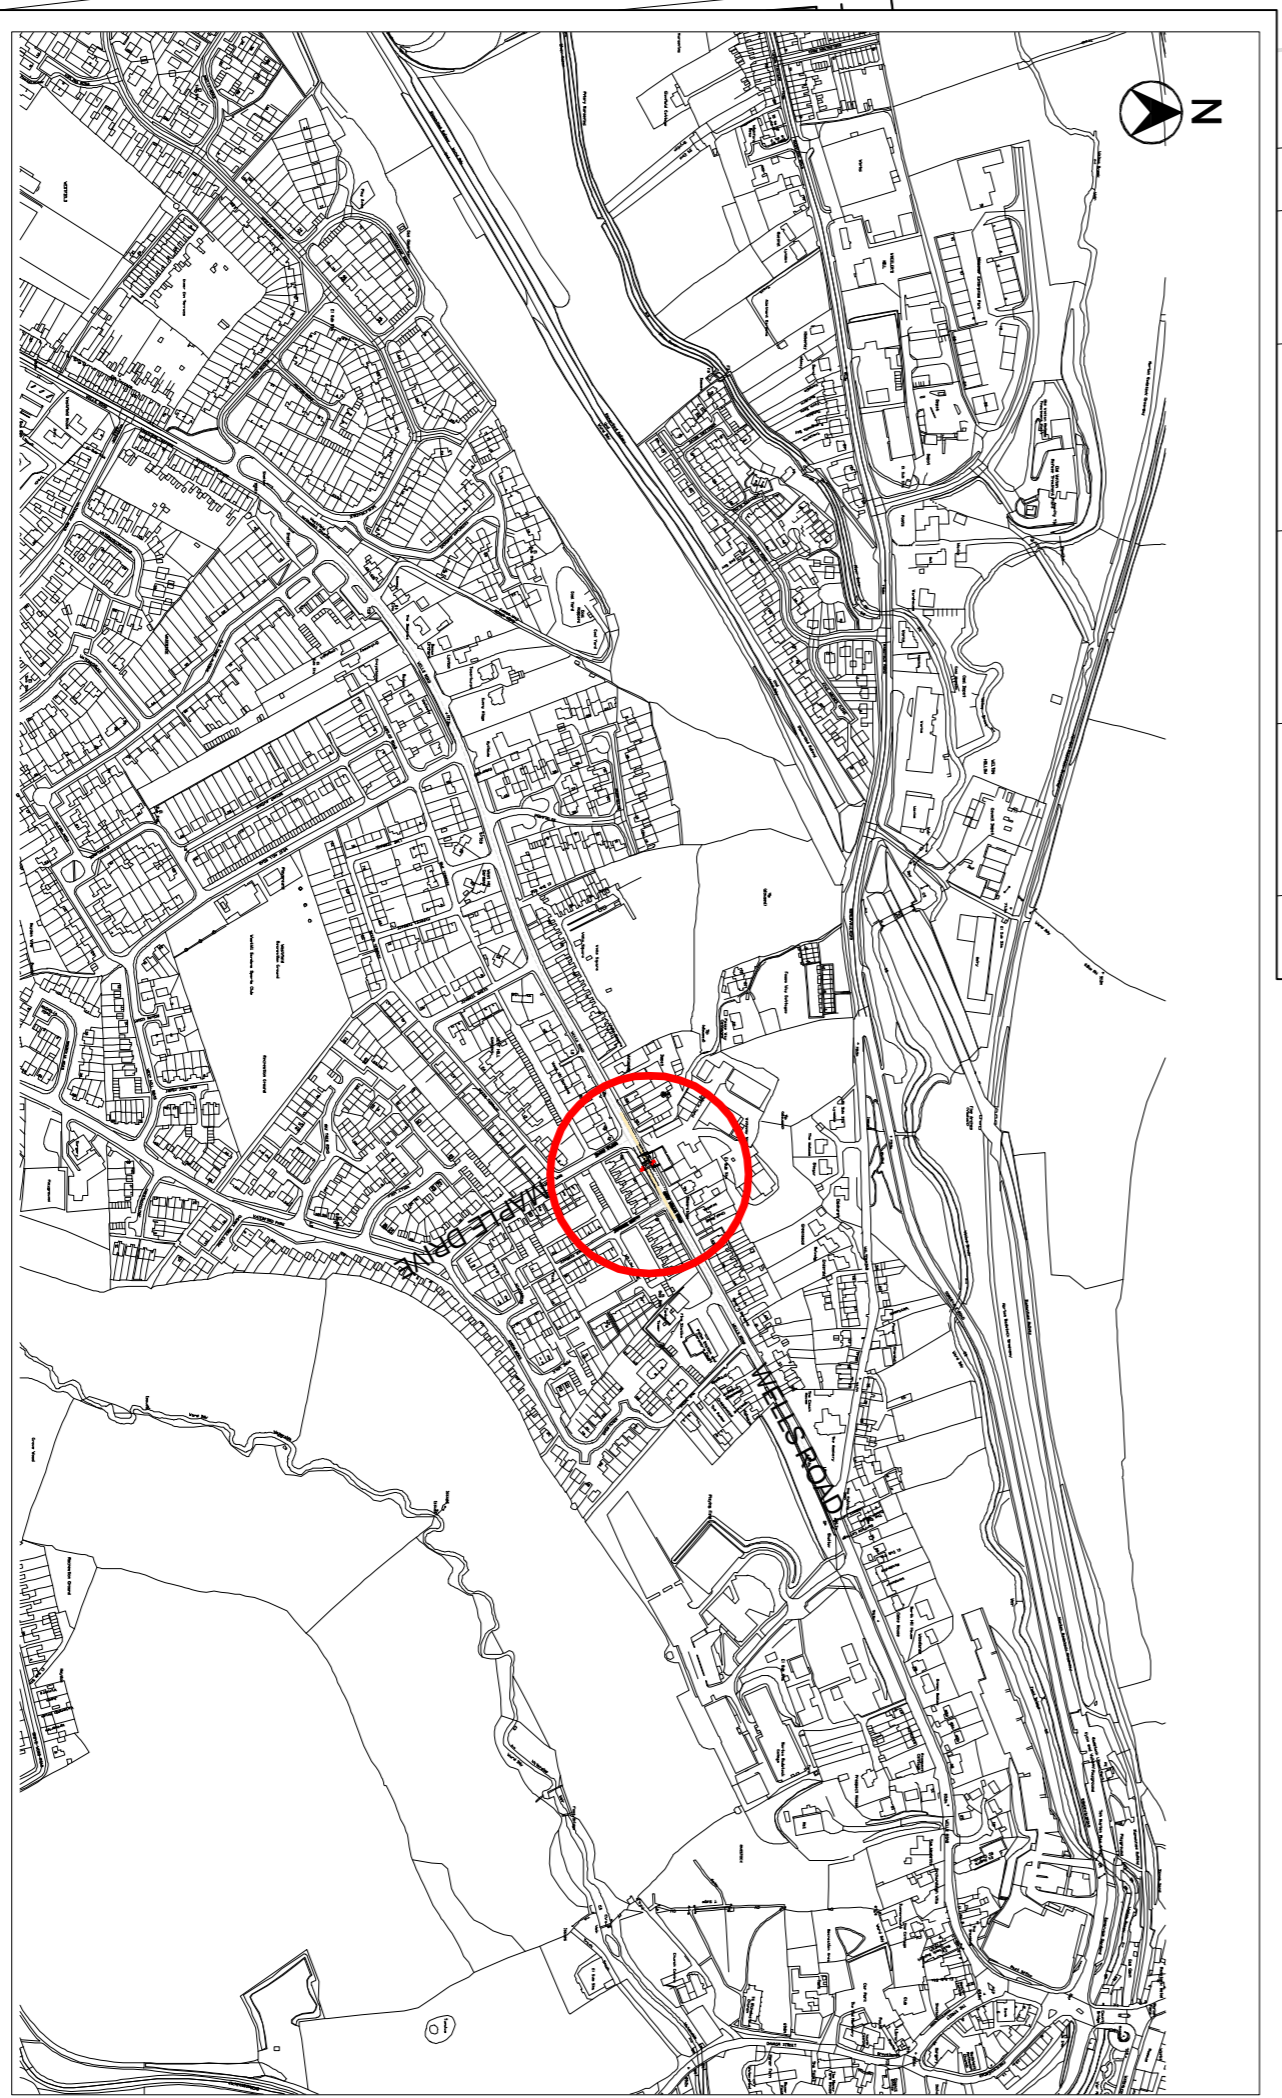

SITE LOCATION
 SCALE: NTS

DATE	OCT 10	DRAWN BY	DMM	APPROVED BY
SCALE	1:200 @A1	CHECKED	TP	
CLIENT REF.				
DRAWING No.	TC8625/04			
REV.				

- KEY:**
- Kerb build out
 - Resin based surface treatment high friction buff
 - Tactile paving surface

