

Plan 2 - High Street, High Littleton


Proposed No Waiting Between Times

Compiled by KG on 12 February 2013

Scale 1:500



Bath & North East Somerset Council
Riverside
Temple Street
Keynsham
Bristol BS31 1LA
Tel 01225 477000

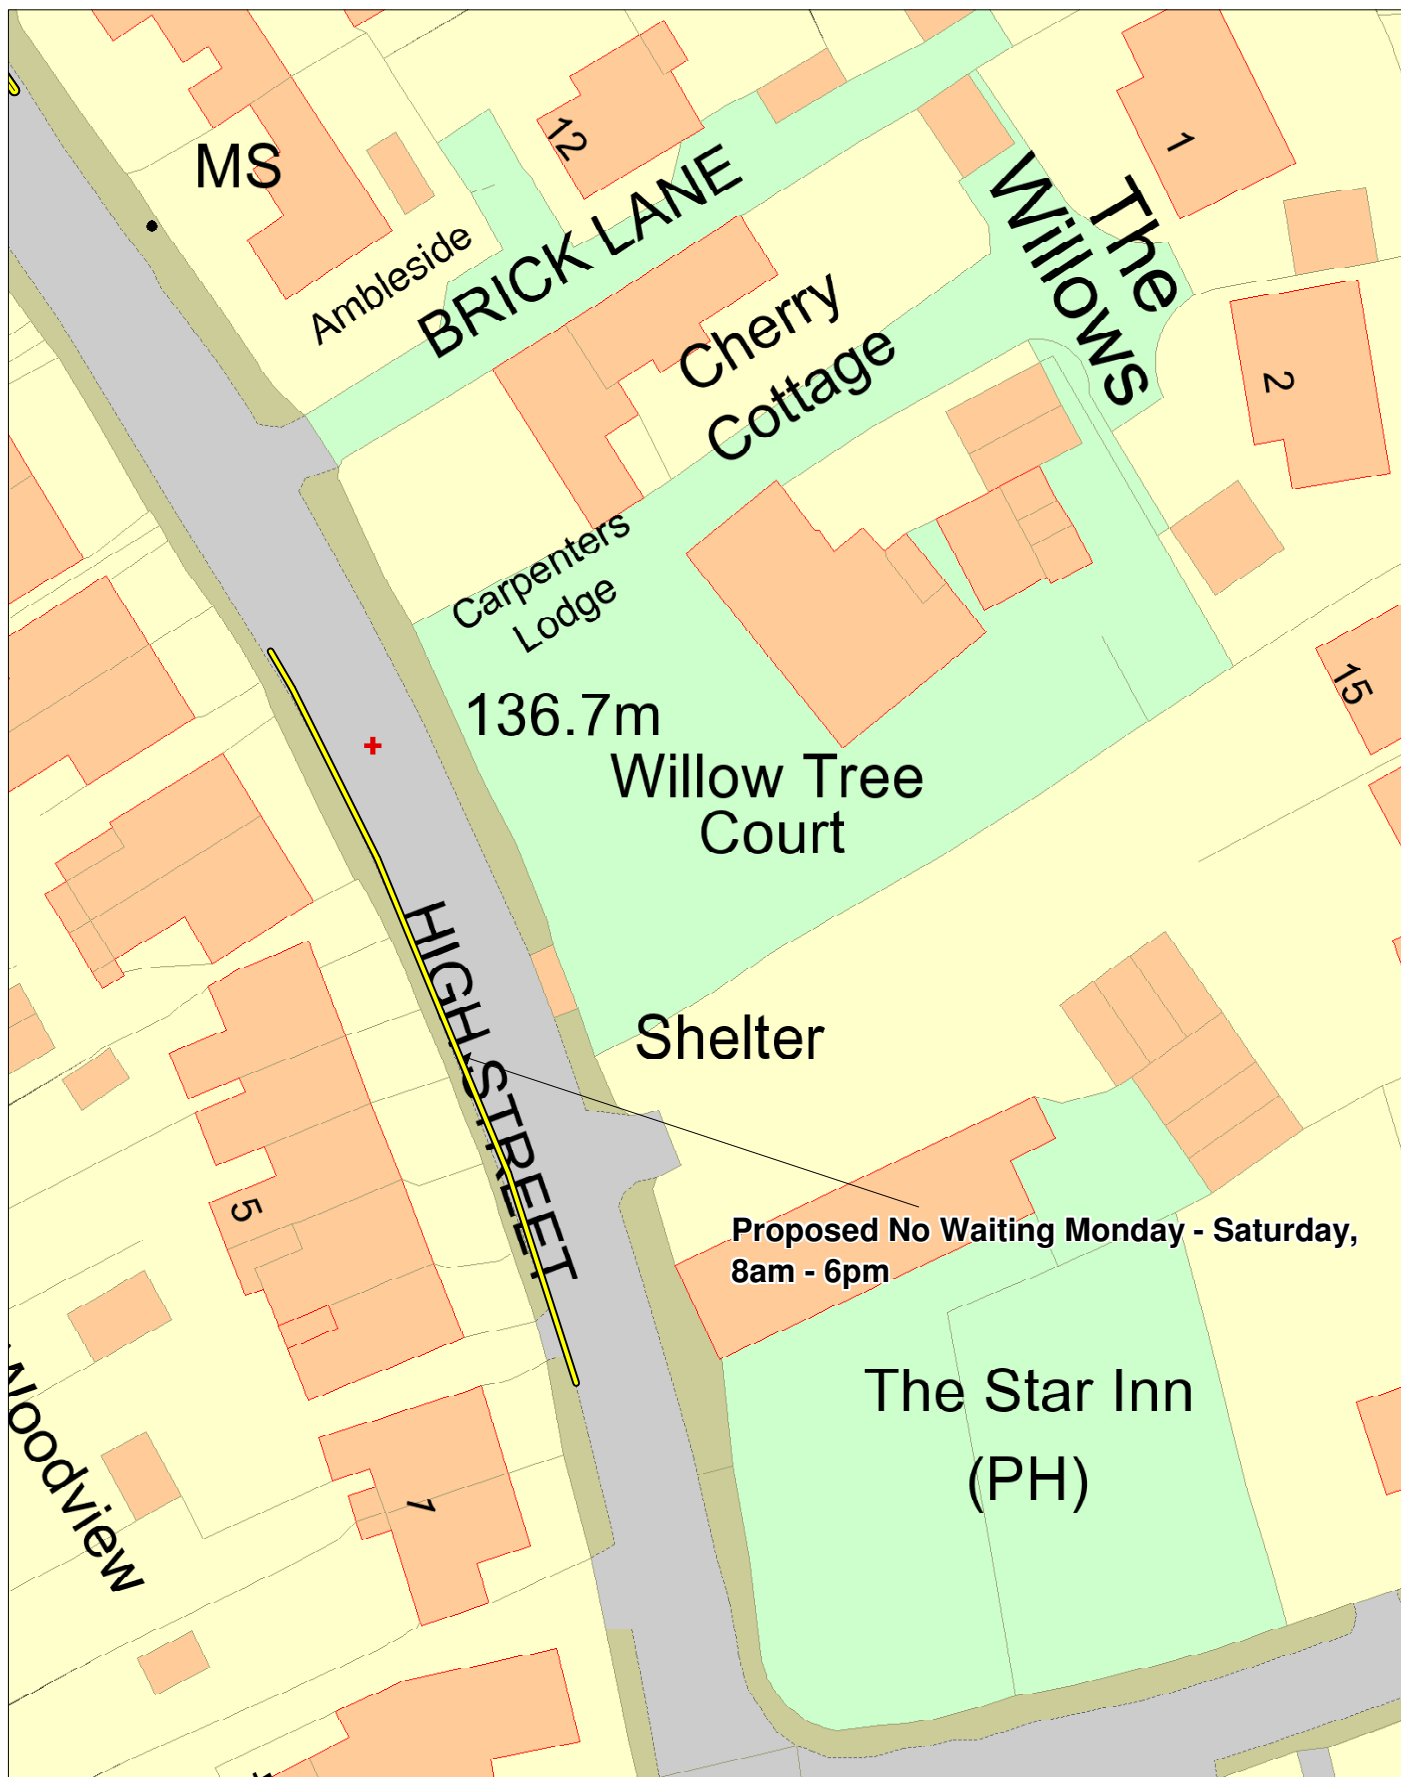

Proposed No Waiting Monday - Saturday,
8am - 6pm