


APPENDIX B SEVEN DIALS CONCEPT DESIGN

**KINGSMEAD SQ / SEVEN DIALS CONCEPT DESIGN >
DRAFT : FOR ILLUSTRATIVE PURPOSES ONLY**

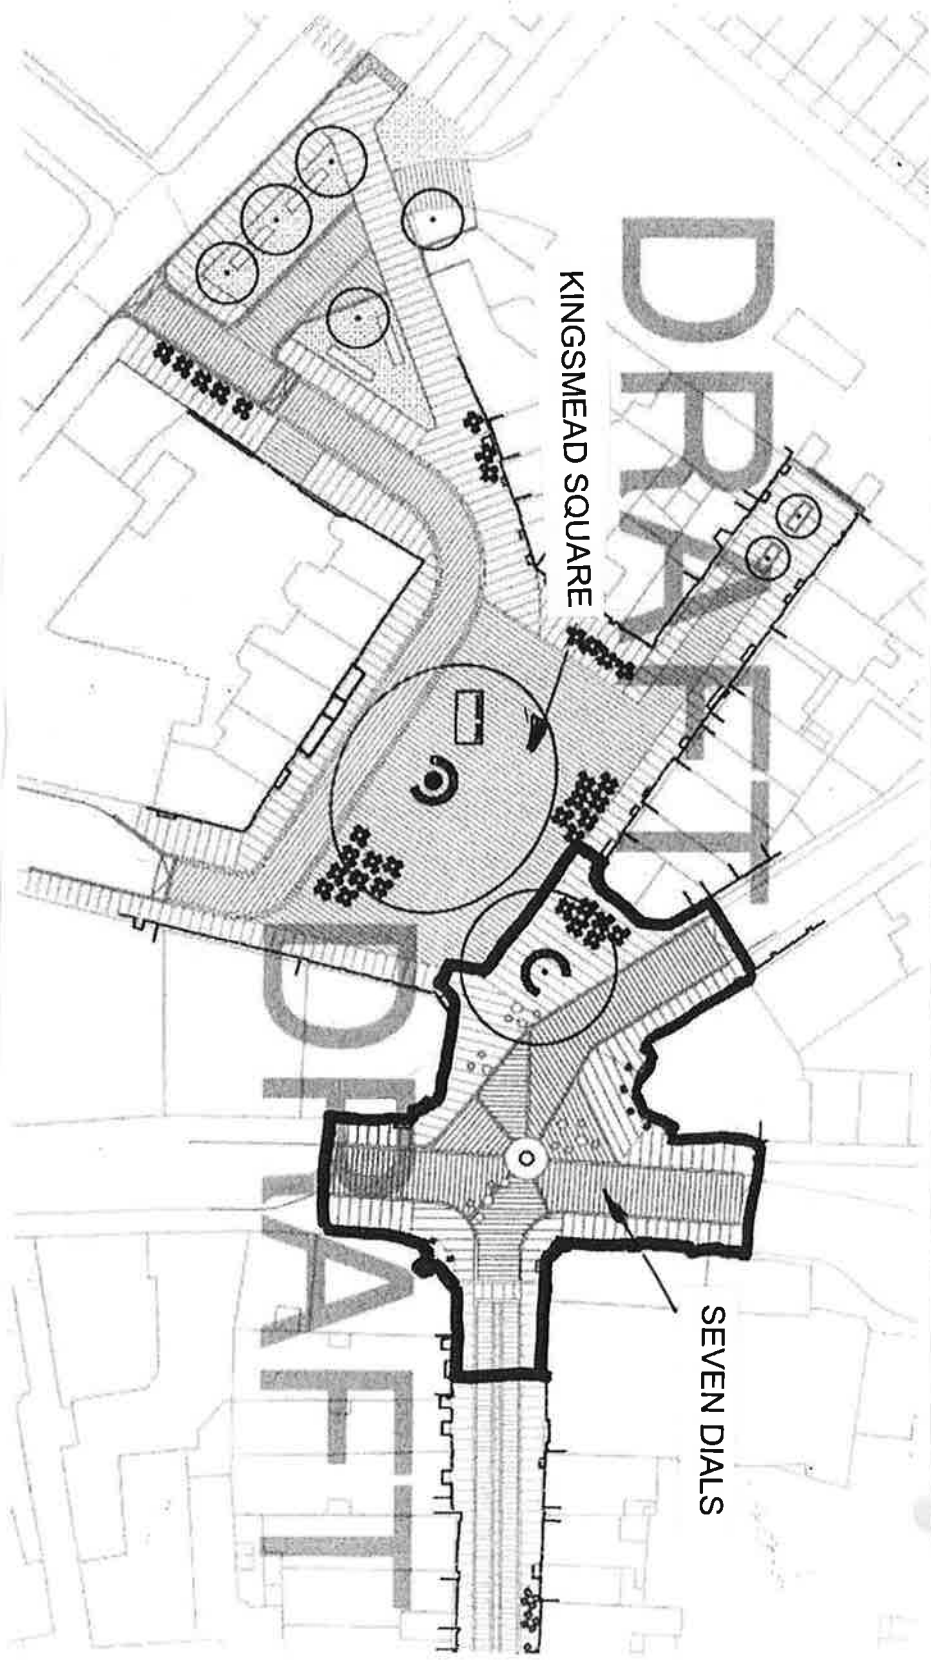

Extent of Seven Dials Scheme