



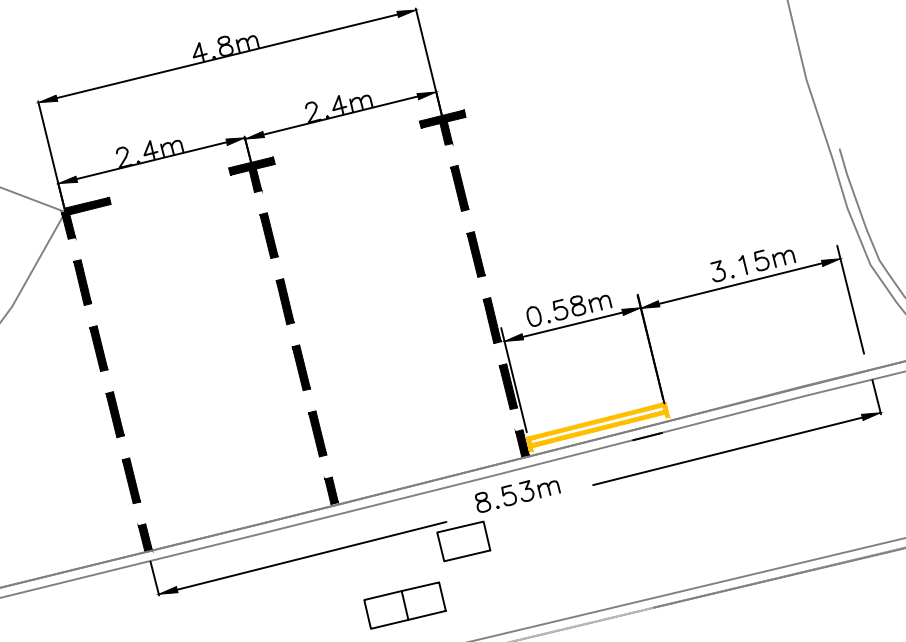

QUEEN'S PARADE

QUEEN'S PARADE

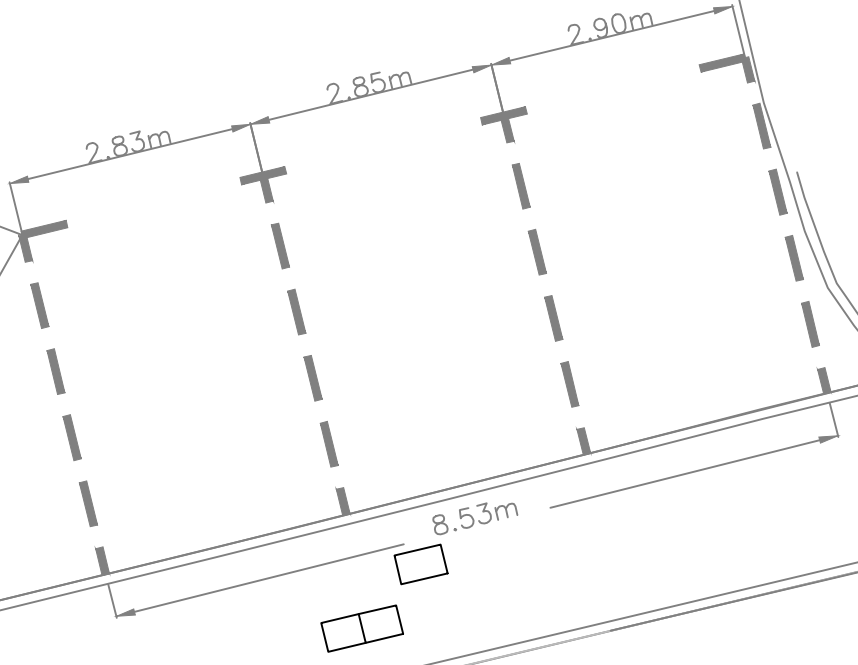


QUEEN SQUARE

QUEEN SQUARE

**EXISTING**

**PROPOSED**

This map is based on Ordnance Survey material with the permission of the Controller of Her Majesty's Stationery Office Crown Copyright. Unauthorised reproduction infringes Crown Copyright and may lead to prosecution or civil proceedings. BATH AND NORTH EAST SOMERSET COUNCIL Licence No. 100023334

 KELVIN PACKER SERVICE MANAGER - HIGHWAYS AND PARKING ENVIRONMENTAL SERVICES	PRODUCED BY DESIGN GROUP	SCHEME TITLE QUEEN SQUARE CYCLE LINK	DRAWING TITLE TRO CONSULTATION DRAWING	DATE DEC 13	DRAWN BY RQ	APPROVED BY SC
	SCALE 1:100	CHECKED AS	CLIENT REF. TC4041/TCD/01	REV. A JAN 14 ADDITION OF NO NWAAT RESTRICTION	DRWN. RQ	CHKD. AS
				DRAWING No. TC4041/TCD/01	REV. A	