


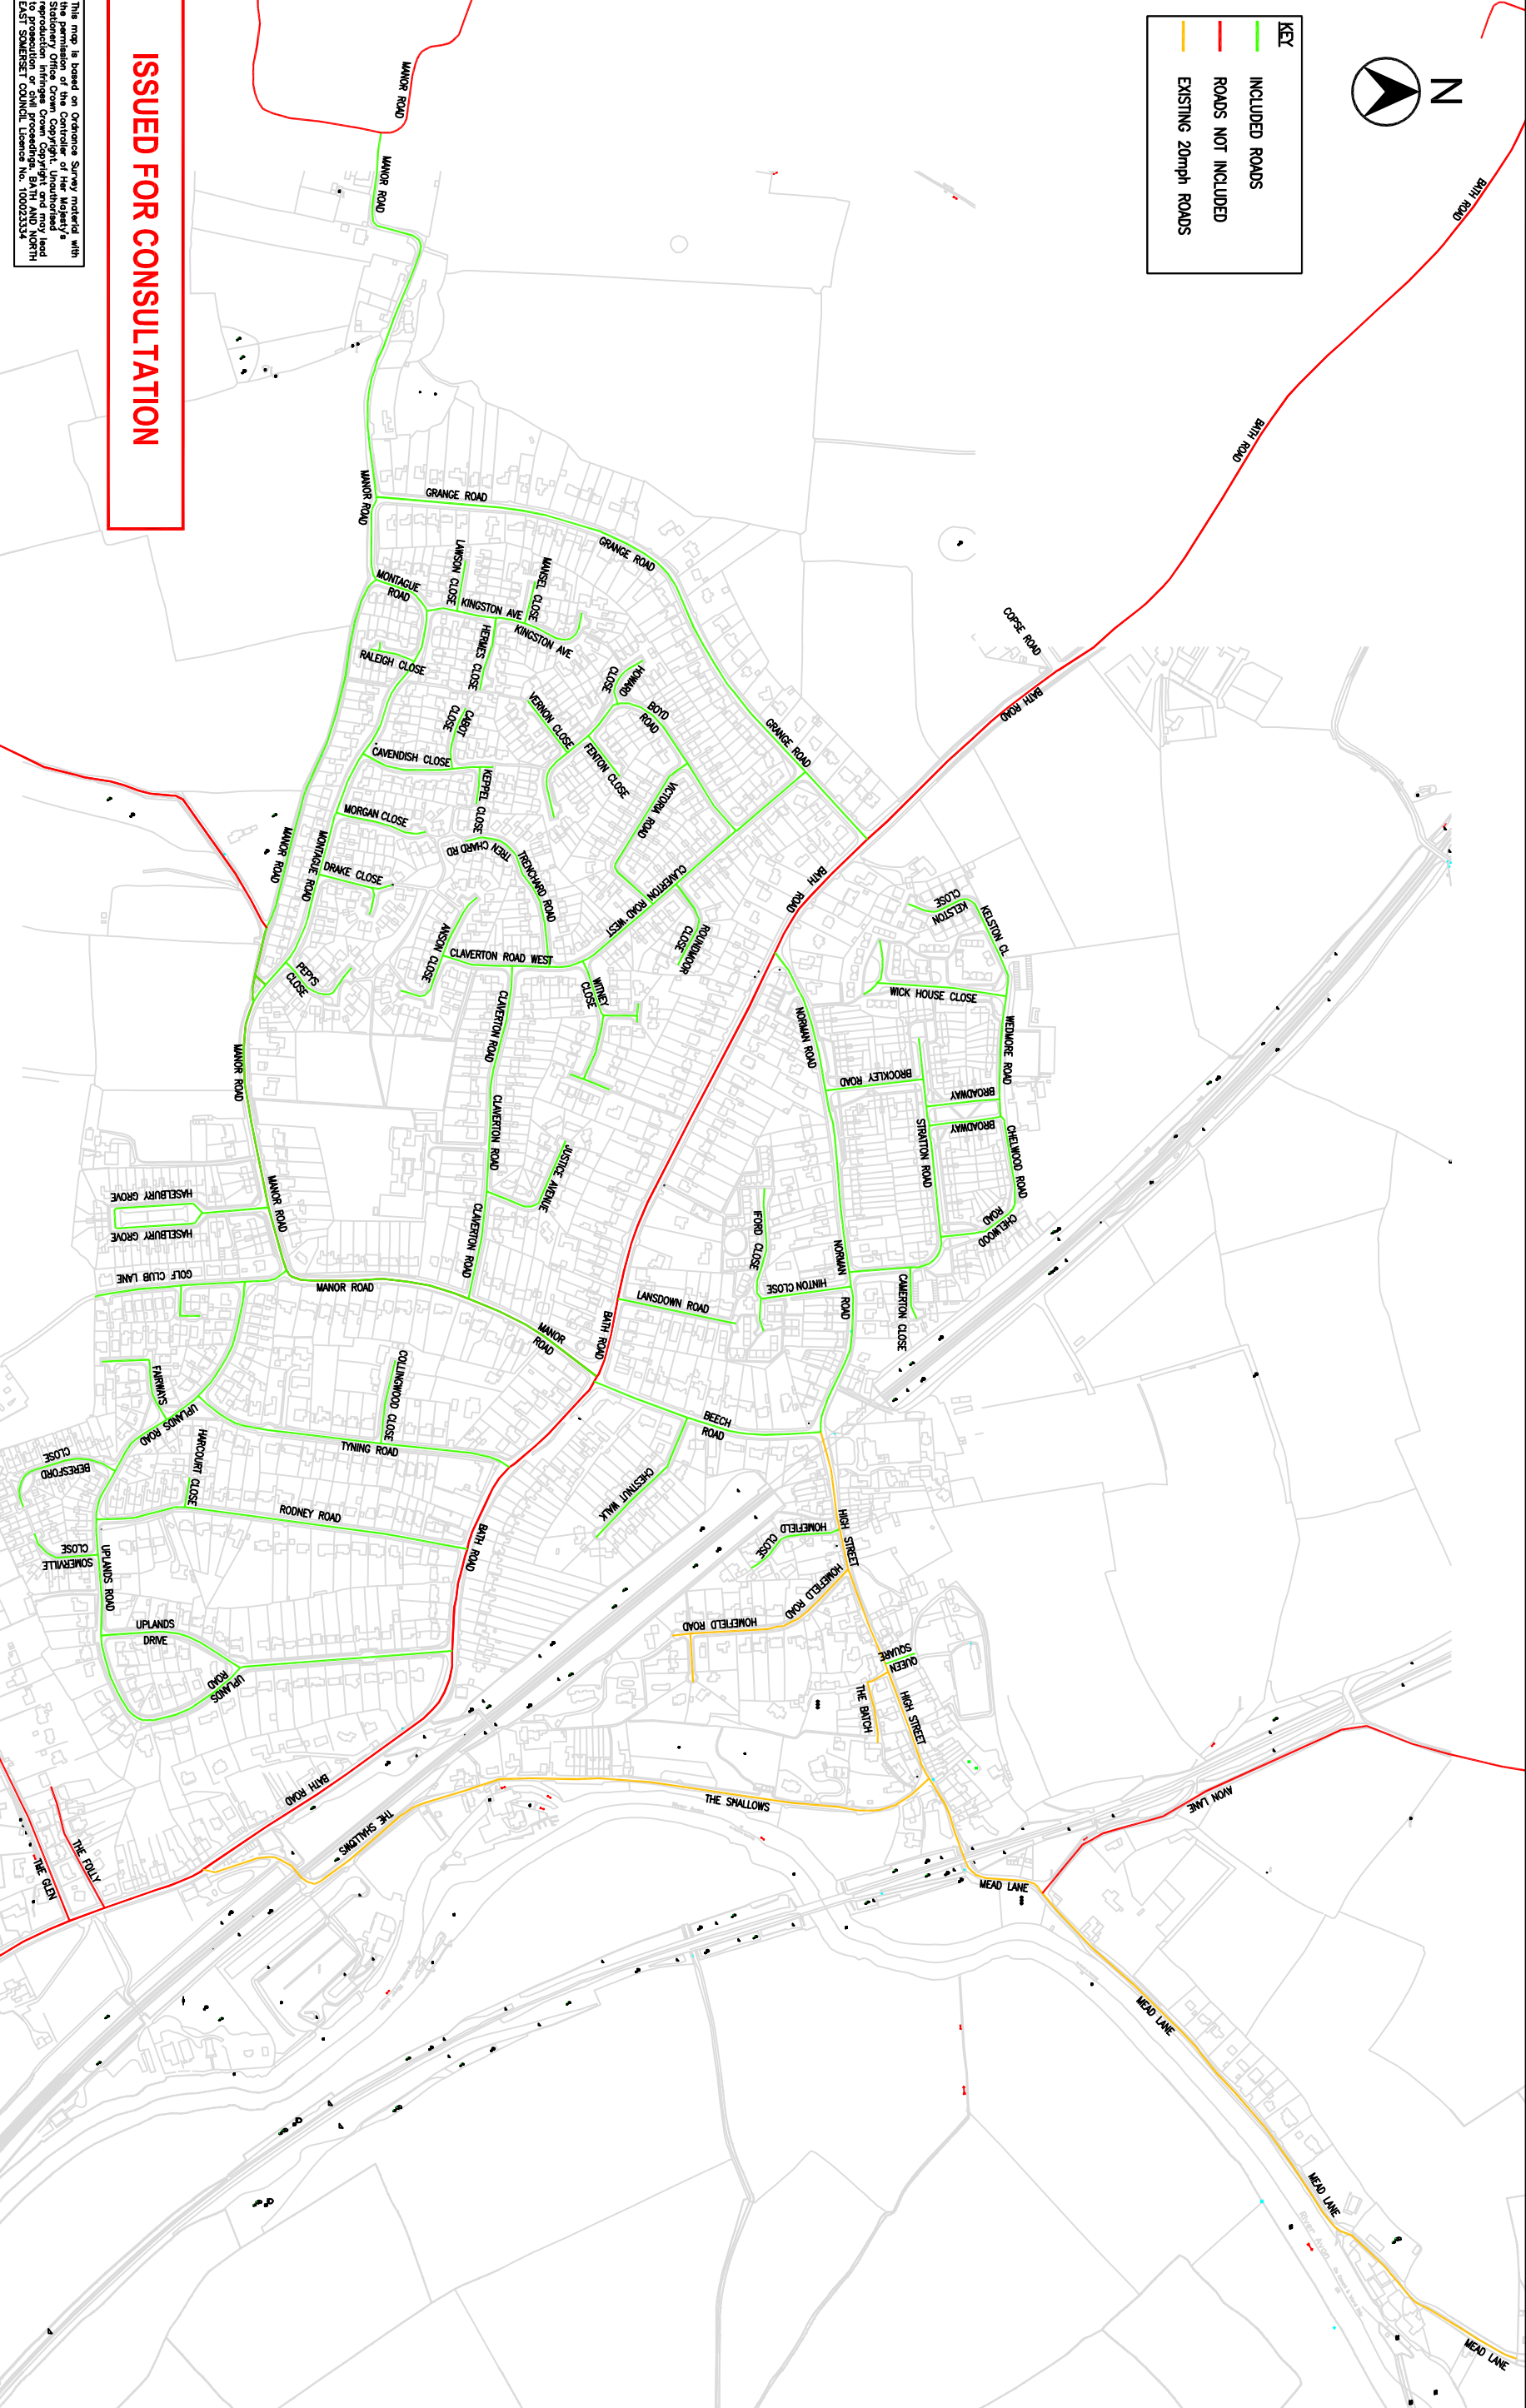

KEY	
<span style="color: green;">—</span>	INCLUDED ROADS
<span style="color: red;">—</span>	ROADS NOT INCLUDED
<span style="color: orange;">—</span>	EXISTING 20mph ROADS

ISSUED FOR CONSULTATION

This map is based on Ordnance Survey material with the permission of the Controller of Her Majesty's Stationery Office Crown Copyright. Unauthorised reproduction infringes Crown Copyright and may lead to criminal proceedings. © Crown Copyright 2014. All rights reserved. EAST SOMERSET COUNCIL Licence No. 100223334



<p><b>Bath &amp; North East Somerset Council</b></p> <p>KEVIN PACKER SERVICE MANAGER – HIGHWAYS AND PARKING ENVIRONMENTAL SERVICES</p>		<p>PRODUCED BY</p> <p>DESIGN GROUP</p>	<p>SCHEME TITLE</p> <p>20mph SPEED LIMITS AREA 12 – SALTFORD</p>	<p>DRAWING TITLE</p> <p>SCHEME EXTENTS TRAFFIC REGULATION ORDERS</p>	<table border="1" style="font-size: 8px;"> <tr> <th>REV.</th> <th>DATE</th> <th>REVISIONS</th> <th>DRAWN</th> <th>CHKD.</th> <th>APPROV.</th> </tr> <tr> <td>A</td> <td>15.4.14</td> <td>Issued for consultation &amp; Manor Rd extent change</td> <td>DST</td> <td>SC</td> <td>SF</td> </tr> <tr> <td>-</td> <td>14.3.14</td> <td>Issued for consultation</td> <td>DST</td> <td>SC</td> <td>SF</td> </tr> </table>	REV.	DATE	REVISIONS	DRAWN	CHKD.	APPROV.	A	15.4.14	Issued for consultation & Manor Rd extent change	DST	SC	SF	-	14.3.14	Issued for consultation	DST	SC	SF	<table border="1" style="font-size: 8px;"> <tr> <td>DATE</td> <td>MAR 2014</td> <td>DRAWN BY</td> <td>DST</td> <td>APPROVED BY</td> <td>SF</td> </tr> <tr> <td>SCALE</td> <td>NTS</td> <td>CHECKED</td> <td>SC</td> <td></td> <td></td> </tr> <tr> <td>CLIENT REF.</td> <td></td> <td></td> <td></td> <td></td> <td></td> </tr> <tr> <td>DRAWING No.</td> <td colspan="4">TC8115/12/100</td> <td>REV.</td> </tr> <tr> <td></td> <td colspan="4"></td> <td>A</td> </tr> </table>	DATE	MAR 2014	DRAWN BY	DST	APPROVED BY	SF	SCALE	NTS	CHECKED	SC			CLIENT REF.						DRAWING No.	TC8115/12/100				REV.						A
REV.	DATE	REVISIONS	DRAWN	CHKD.	APPROV.	
A	15.4.14	Issued for consultation & Manor Rd extent change	DST	SC	SF	
-	14.3.14	Issued for consultation	DST	SC	SF	
DATE	MAR 2014	DRAWN BY	DST	APPROVED BY	SF	
SCALE	NTS	CHECKED	SC	
CLIENT REF.	
DRAWING No.	TC8115/12/100				REV.	
					A	



ERROR: undefined  
OFFENDING COMMAND:

STACK: