


# Plan 35 - Gloucester Road, Lower Swainswick


## Proposed No Waiting At Any Time markings

Compiled by KG on 3 February 2014

Scale 1:2000

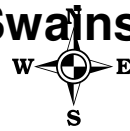

Bath & North East Somerset Council  
Riverside  
Temple Street  
Keynsham  
Bristol BS31 1LA  
Tel 01225 477000

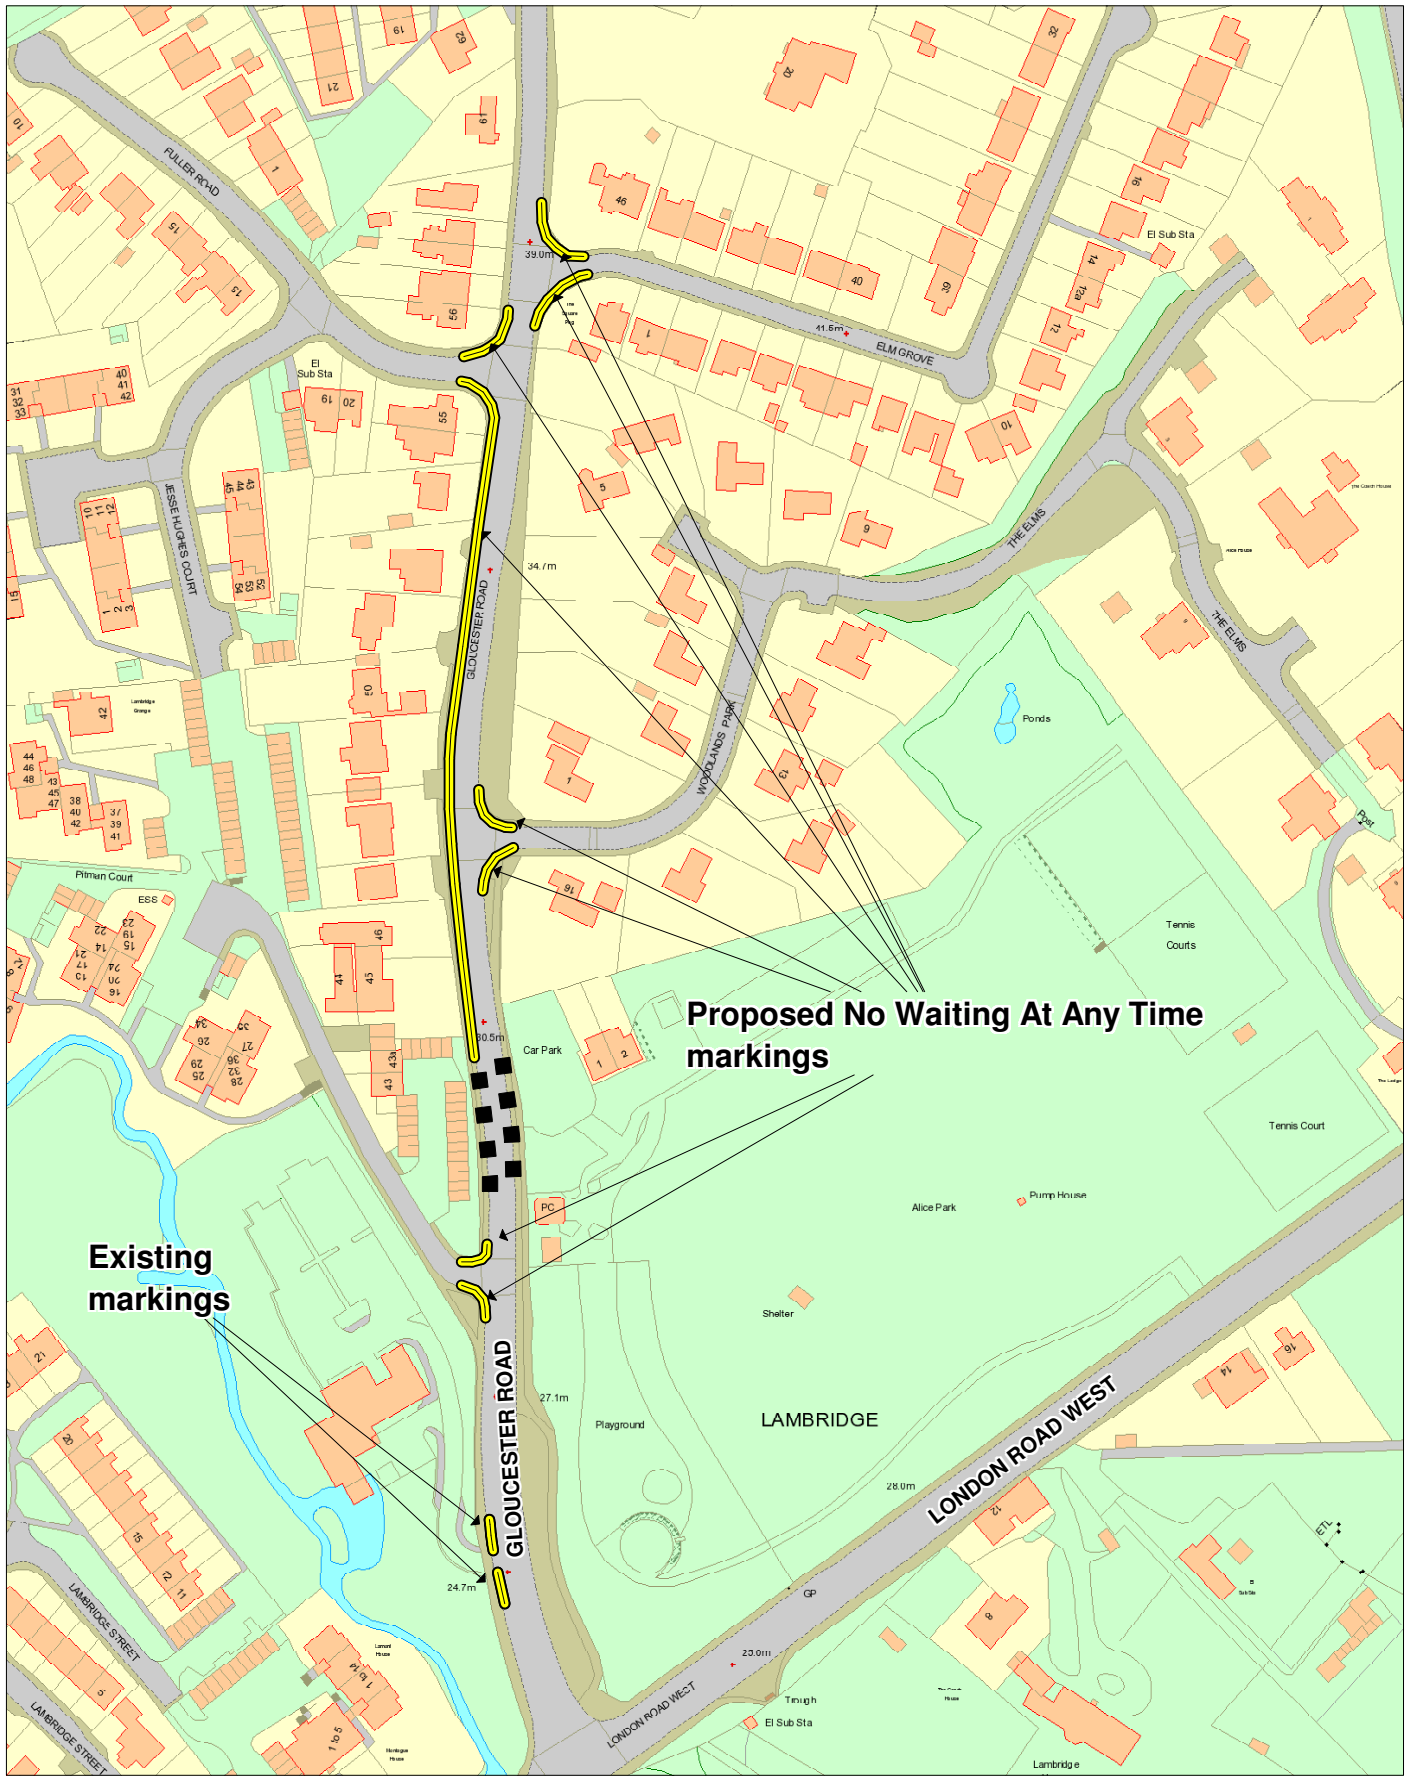

**Proposed No Waiting At Any Time markings**

**Existing markings**