


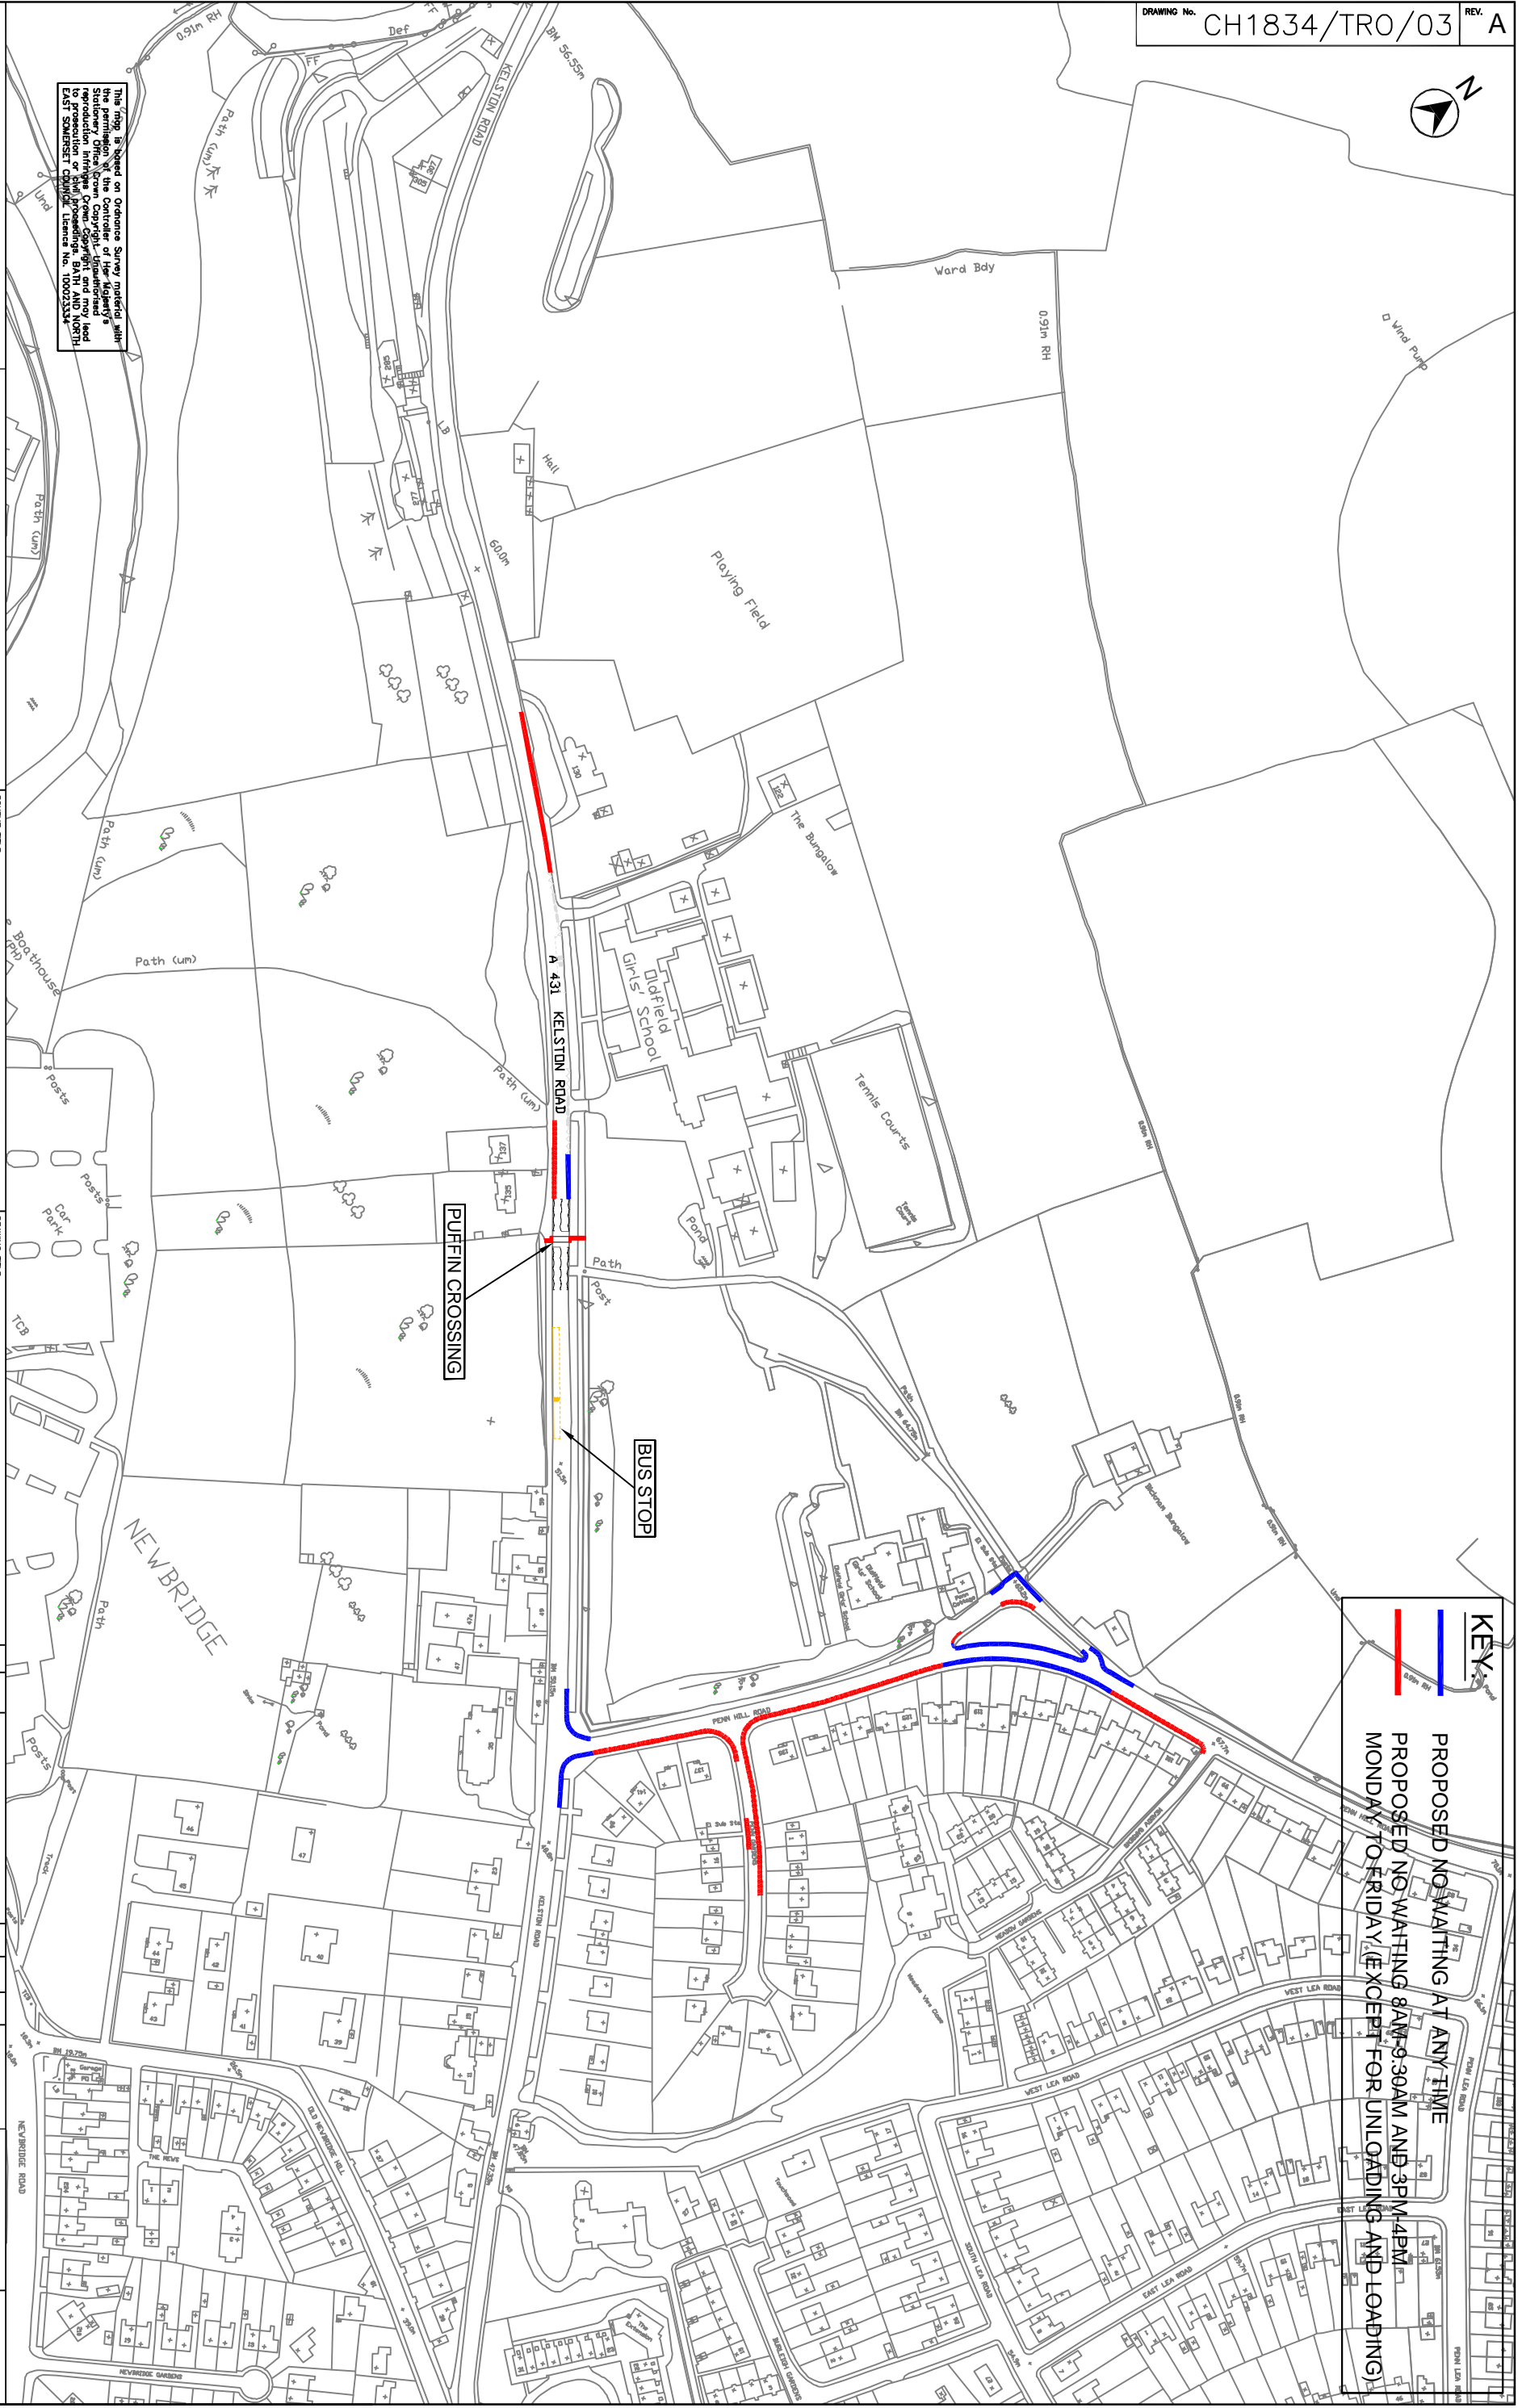

This map is based on Ordnance Survey material with the permission of the Controller of Her Majesty's Stationery Office (Crown Copyright). Ordnance Survey is not responsible for any errors or omissions in this map or to any person who may be affected by its use. Bath and North East Somerset Council, Licence No. 100023334



KEY

PROPOSED NO WAITING AT ANY TIME
 PROPOSED NO WAITING 8AM-9:30AM AND 3PM-4PM
 MONDAY TO FRIDAY (EXCEPT FOR UNLOADING AND LOADING)

<p>Bath & North East Somerset Council KELVIN PACKER SERVICE MANAGER - HIGHWAYS AND PARKING ENVIRONMENTAL SERVICES</p>		<p>PRODUCED BY DESIGN GROUP</p>		<p>SCHEME TITLE A431 KELSTON ROAD TRAFFIC MANAGEMENT PROPOSALS</p>		<p>DRAWING TITLE PROPOSED WAITING RESTRICTIONS AT KELSTON ROAD, PENN HILL ROAD AND PENN GARDENS</p>	
REV.	DATE	REVISIONS	DRAWN	CHECKD.	APPROV.	DRAWING No.	REV.
A	FEB 10	PROPOSED NO WAITING AREAS REVISED	MW	MW	MW	CH1834/TRO/03	A
			DATE	JAN 08	DRAWN BY	DMM	APPROVED BY
			SCALE	1:25000A3	CHECKED	MW	
			CLIENT REF.				