

Plan 17, Bathwick Hill, Bath Zone 8


Proposed removal of Car Club Bay and return to RPH only

Compiled by CG on 3 April 2014

Scale 1:500



Bath & North East Somerset Council
Riverside
Temple Street
Keynsham
Bristol BS31 1LA
Tel 01225 477000

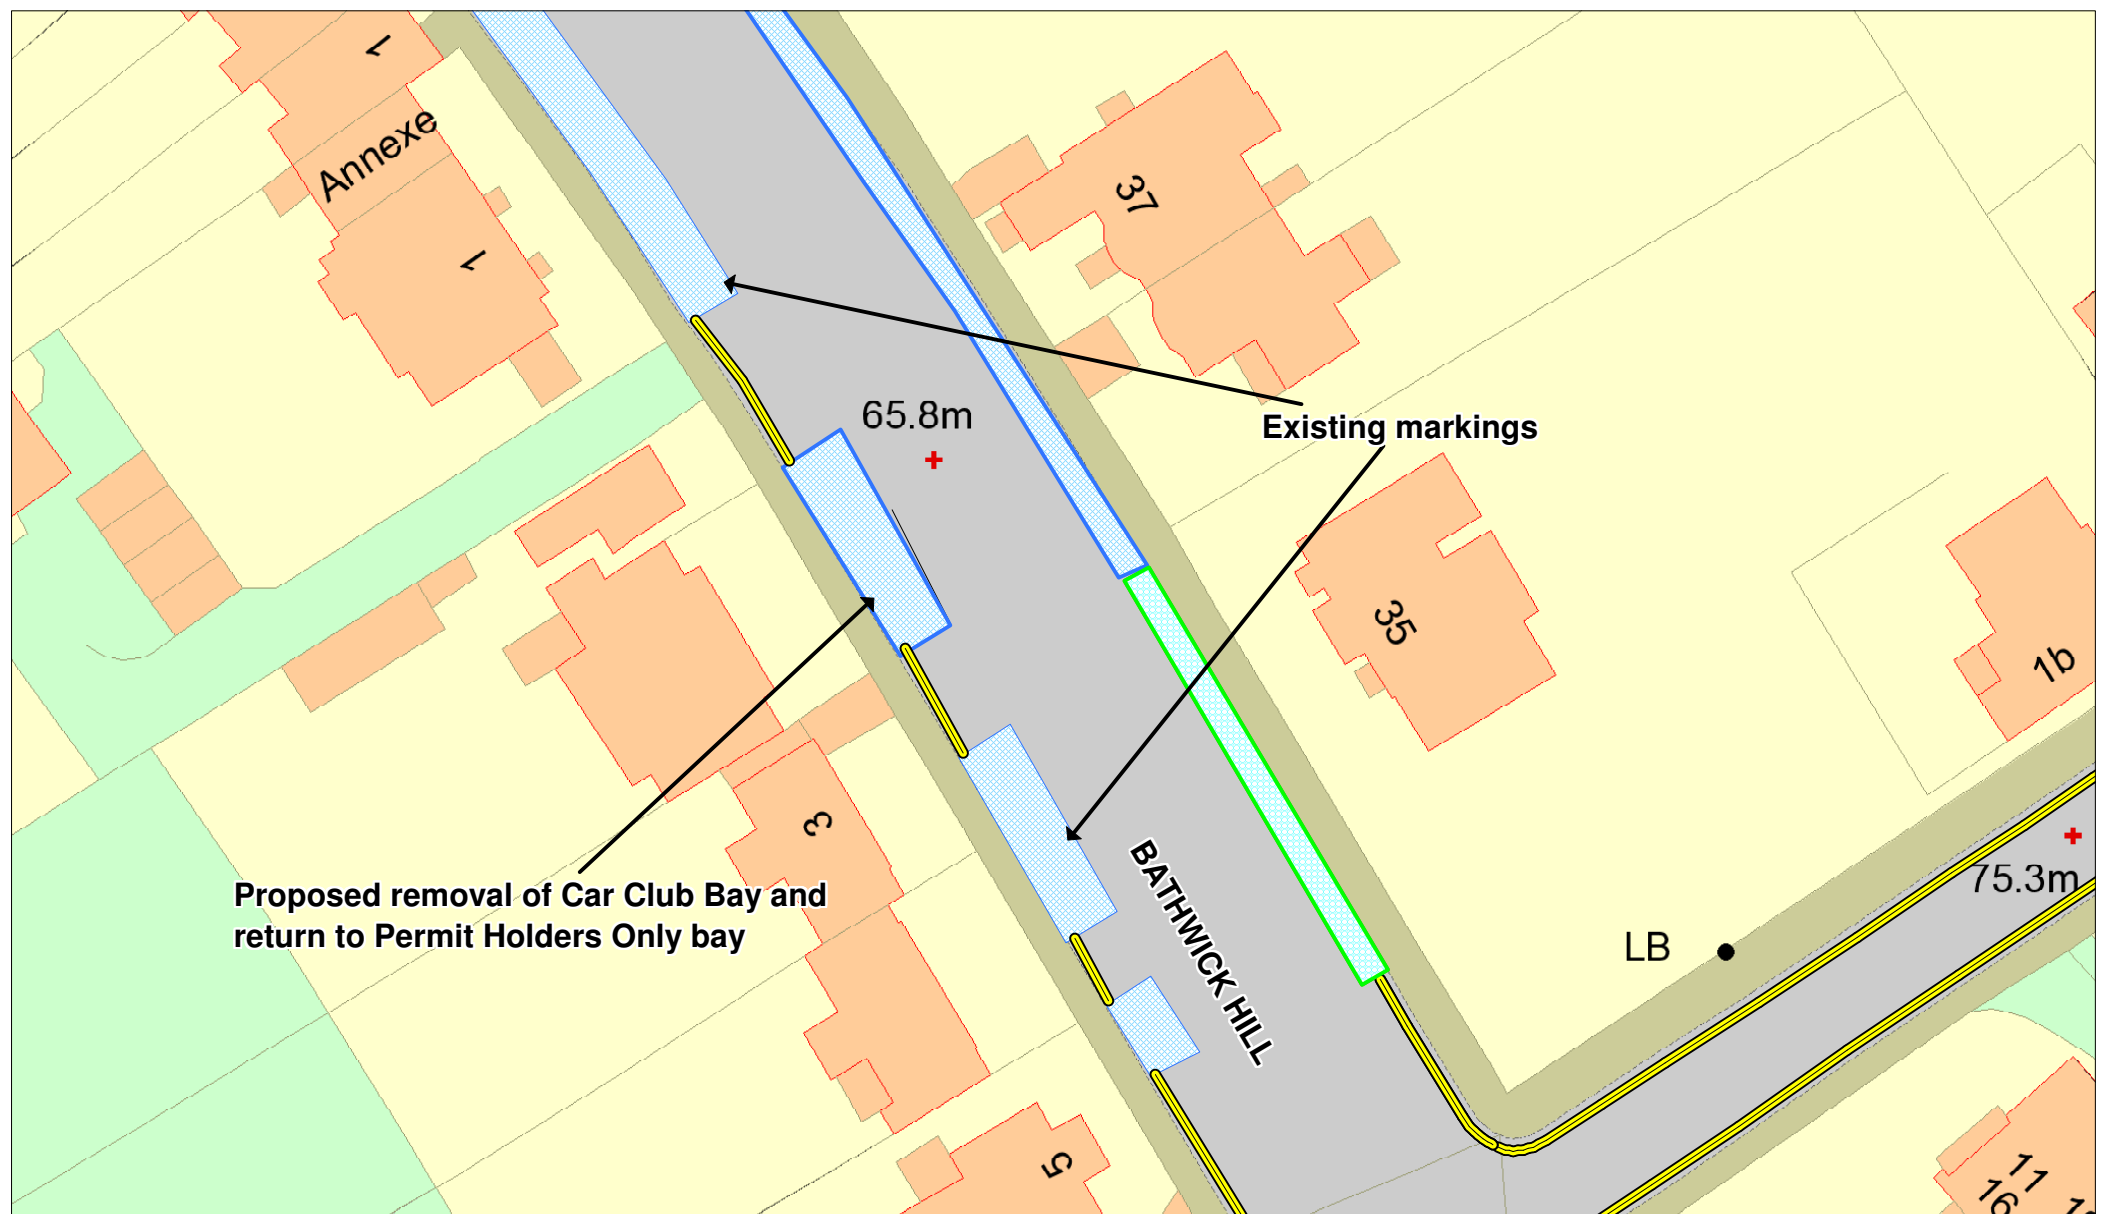

ERROR: undefined
OFFENDING COMMAND:

STACK: