

Plan 21, Pera Road, Bath Zone 16


Proposed reduction in length of RPB and Extension of DYL

Compiled by CG on 1 April 2014

Scale 1:500



Bath & North East Somerset Council
Riverside
Temple Street
Keynsham
Bristol BS31 1LA
Tel 01225 477000

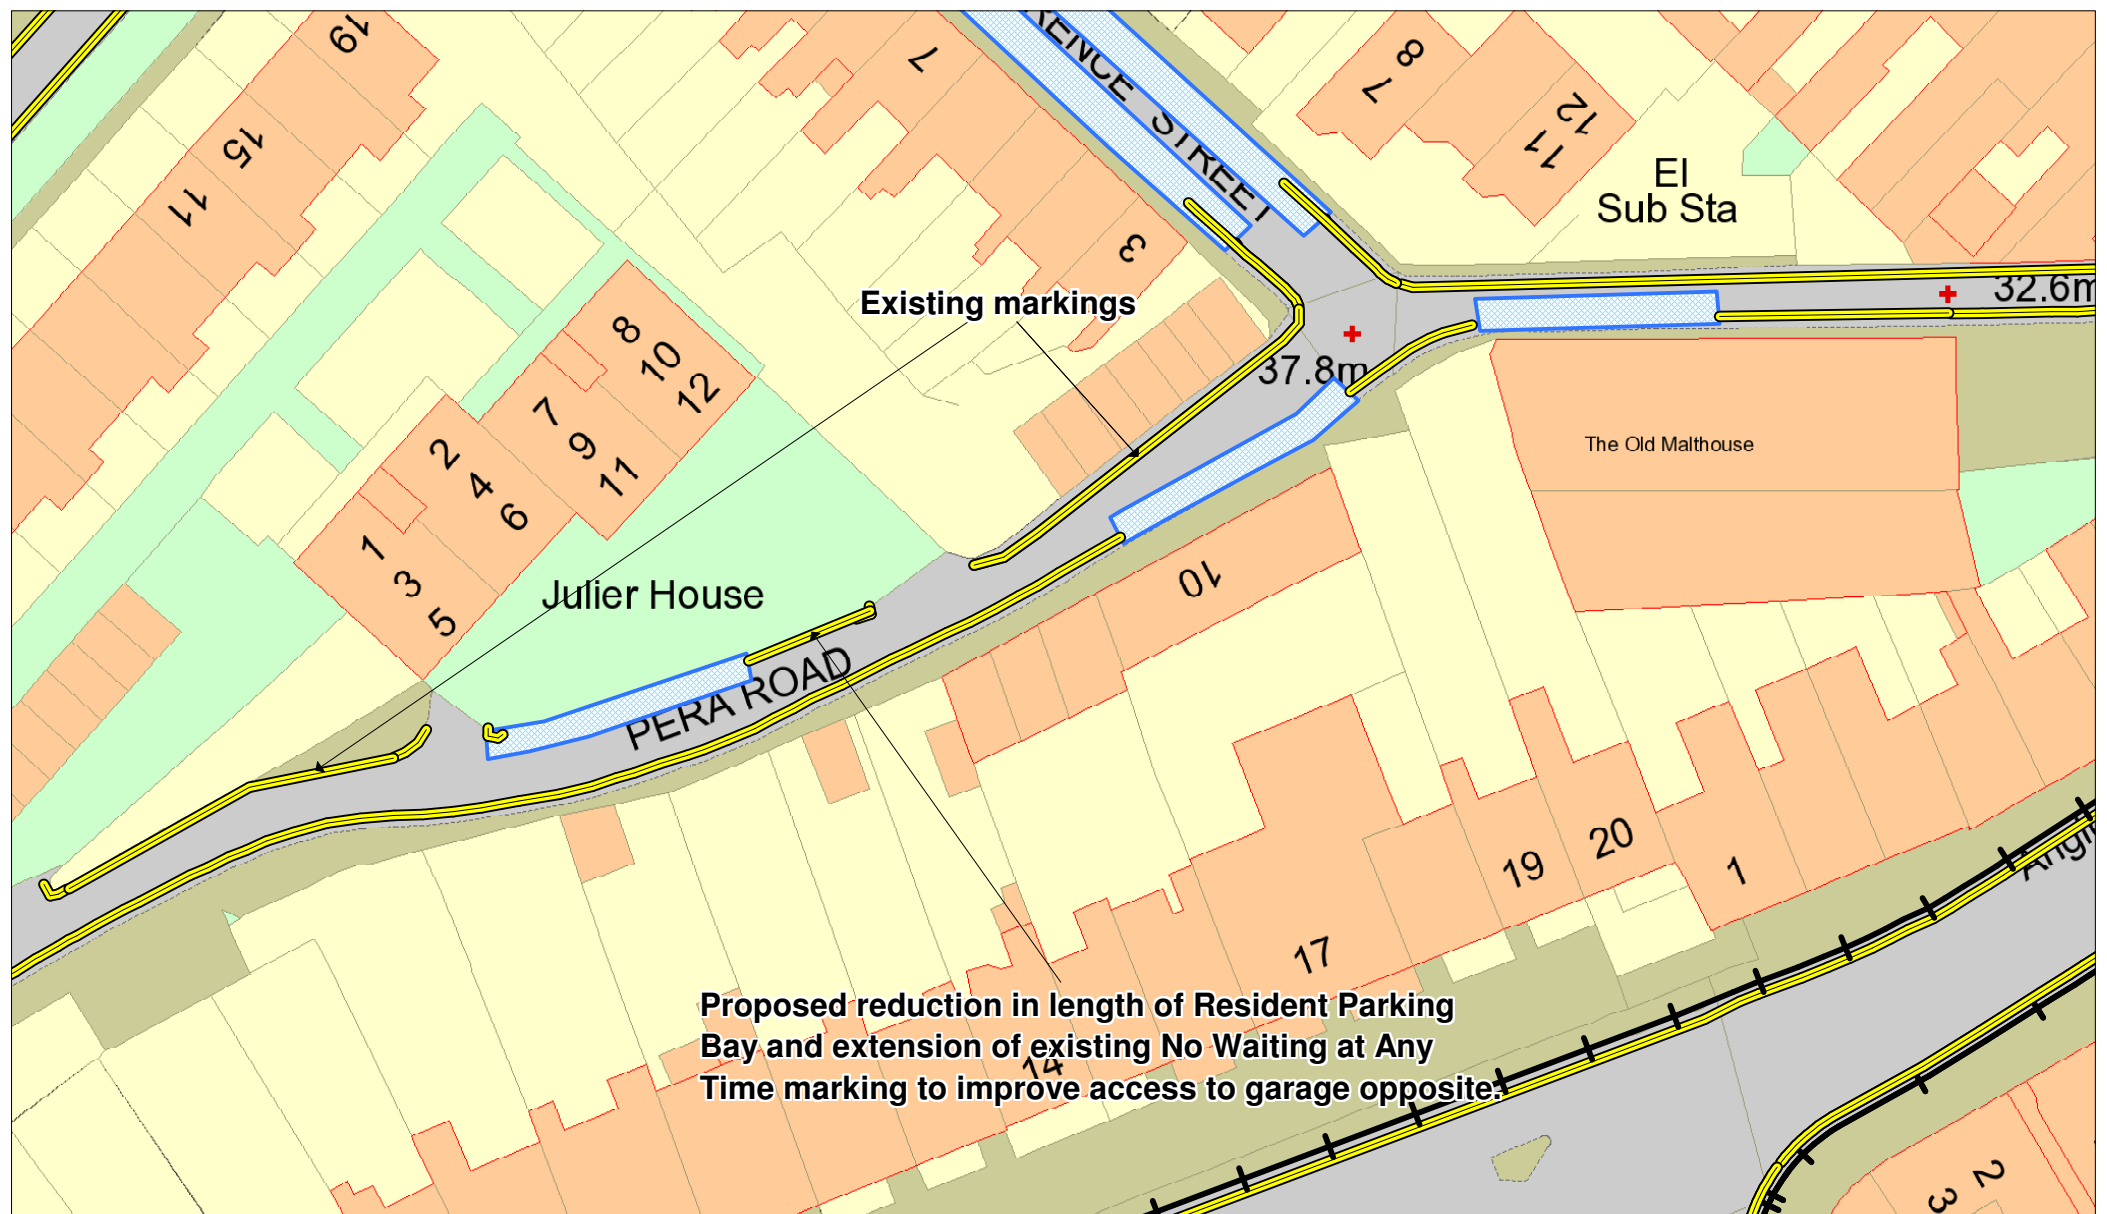

ERROR: undefined
OFFENDING COMMAND:

STACK: