

Plan 22, Belgrave Crescent, Bath Zone 15


Proposed removal of SYL and Extension of RPBs

Compiled by CG on 1 April 2014

Scale 1:750



Bath & North East Somerset Council
Riverside
Temple Street
Keynsham
Bristol BS31 1LA
Tel 01225 477000

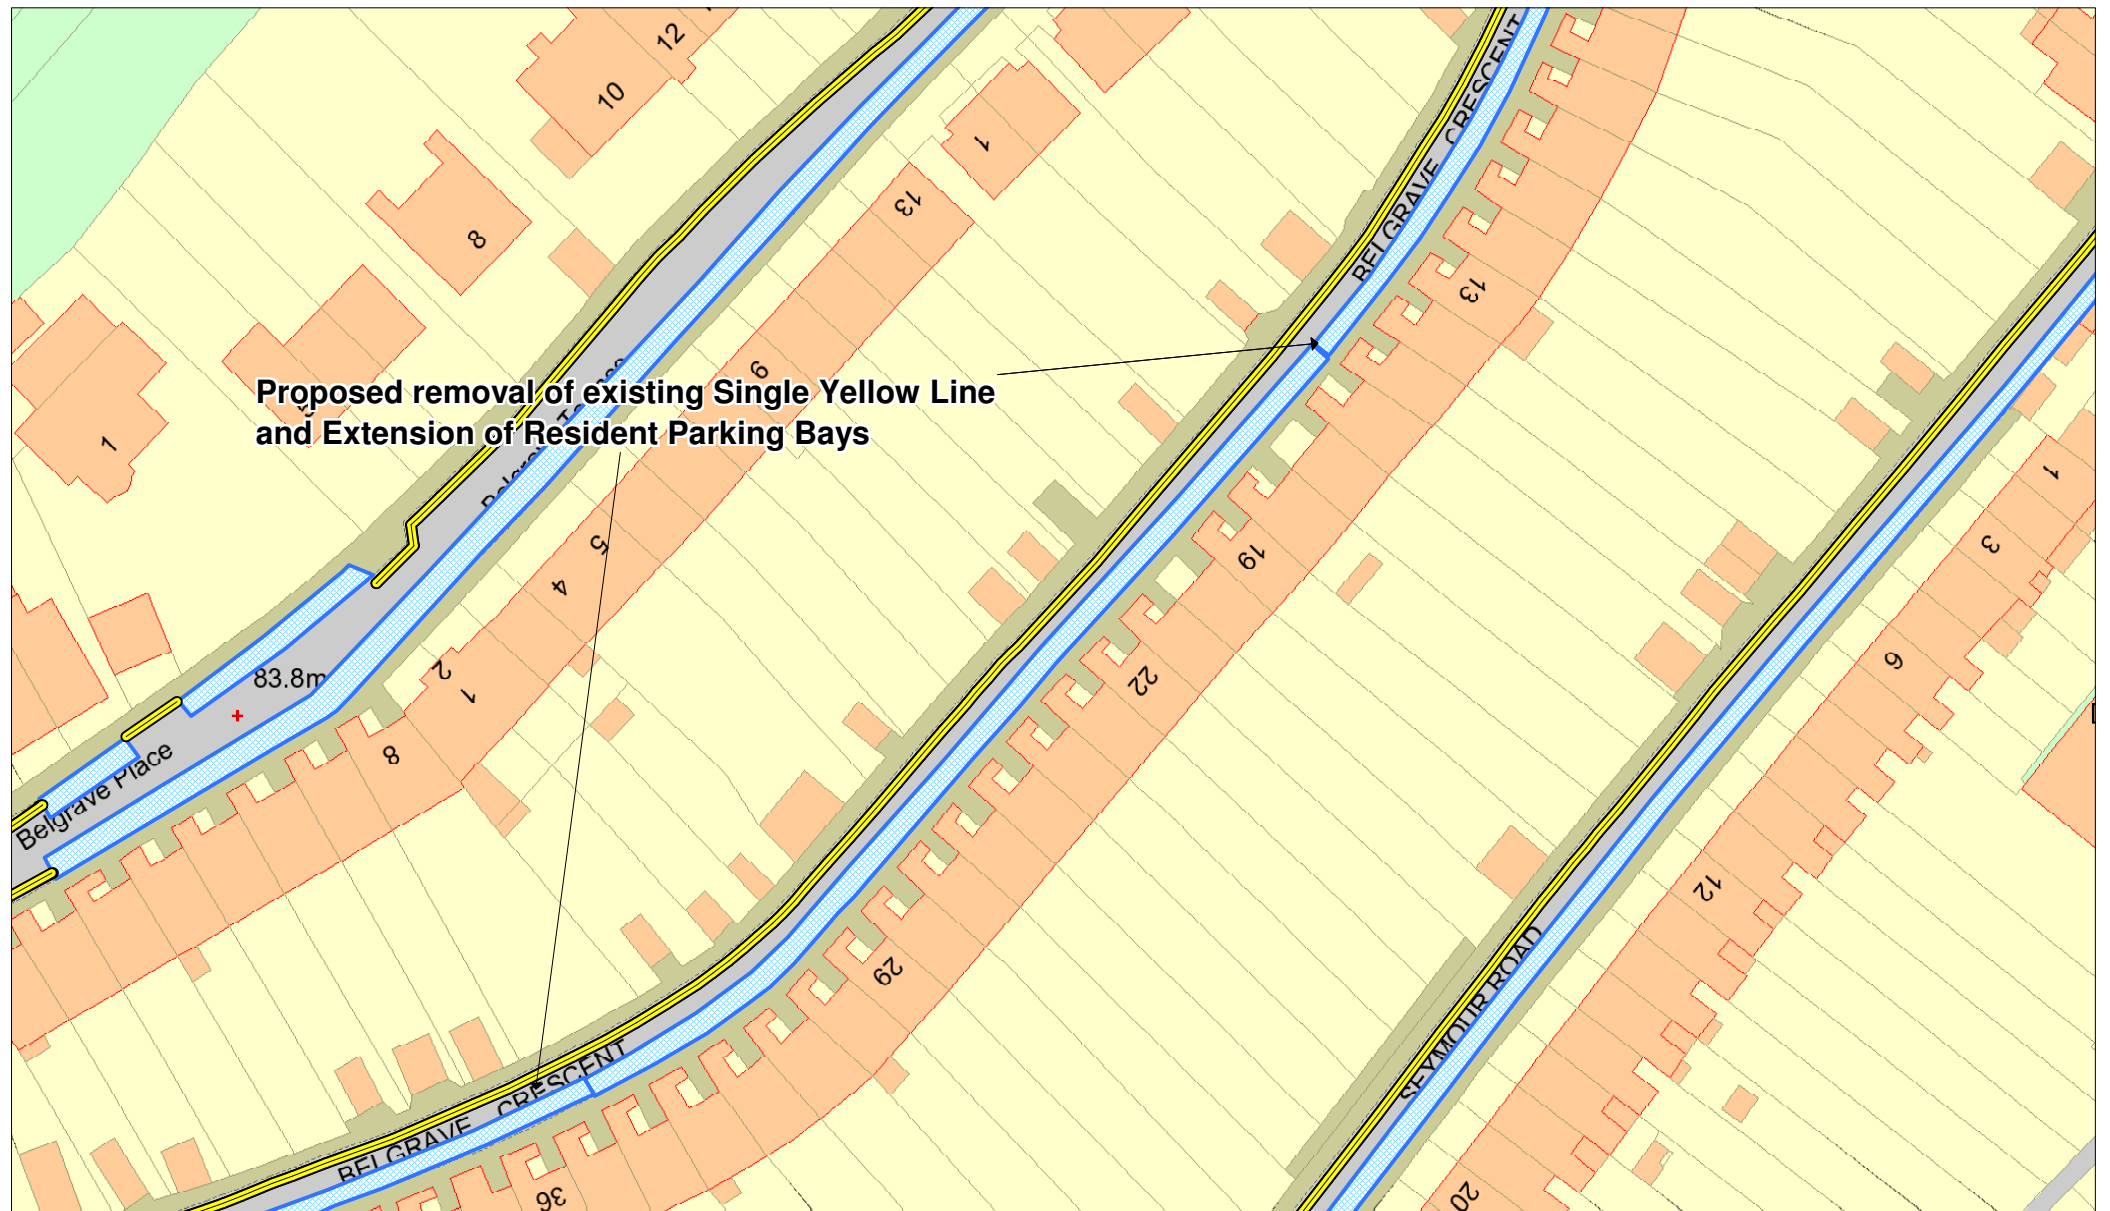

ERROR: undefined
OFFENDING COMMAND:

STACK: