

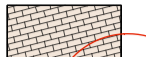
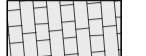
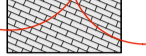





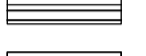
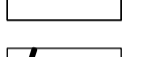
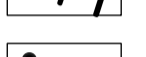




KEY


-  Extent of Works Boundary
To be confirmed
-  Town Hall Contractor Boundary
-  Yorkstone 300x300x65mm
Spec Ref: Q25-312
Flipped and bush hammered, to match TH spec
-  Mistral Blocks 240x160x60mm & 160x160x80mm - Silver Grey
Spec Ref: Q25-316
-  Mistral Blocks 160x160x80mm - Silver Grey
Spec Ref: Q25-317
-  Zebra Crossing
Factory painted white
Refer to detailed drawing 6243 7411
-  Vehicular Asphalt
To engineer's specification
-  Asphalt / Retail paving - making good to footway
Refer to engineers drawings CS-67768-CIV-018 & 019
-  Tactile Pavers 200x133x60mm
Courtesy Crossings - Buff
Zebra Crossings - Red
-  Textured Kerb 255x205x155mm - Silver Grey
Refer to drawing 6243 7404 for detail
Or similar
-  Mistral Blocks 160x160x60mm - Graphite
Refer to drawing 6243 7404 for detail
Or similar
-  Granite Band
Spec Ref: Q25-313
Size, colour and specification match TH spec
-  Cycle Stands
Spec Ref: Q50-210
To be procured by Town Hall contractor
-  Bollards
Spec Ref: Q20-190
In line with B&NES streetscene manual
-  Detailed drawing references

*Note:
Paving hatches are illustrative and do not represent unit sizes,
colour and bonding.*

Contractor paving materials substitution has taken place, refer to contractor specification.



Rev.	Date	Notes	Revised by	Checked by
A	27/3/2014	Revised arrangement including zebra crossings and step arrangement. Town Hall base updated.	JaS	JE
B	28/3/2014	Updated in line with comments, red tactiles, Rock Road island moved	JaS	JE
C	25/4/2014	updated ga - revised extent of works	JaS	JE
D	15/5/2014	Updated Bath Hill arrangement	JaS	JE
E	8/5/2014	Updated materials and crossing	JaS	JE
F	27/5/2014	Revised following DTM 23.05.14 - Yorkstone size altered - Note as to Civic drawing reference - Loading bay sizes altered	JaS	JE
G	16/6/2014	CONSTRUCTION - Blocks through crossings - Revised Temple Street and loading bay - Updated kerb lines	JaS	JE
H	11/2/2015	Updated Rock Road crossing Materials substitution note Bath Hill loading removed	JaS	JE

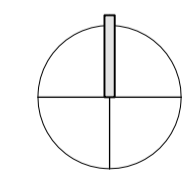


Construction

Keynsham Highways

Date **19/12/2013** Drawn **JaS** Checked **JE** Drawing No **6243 F 7101** Amendment **H**
 Date **11/2/2015** Amended **JaS** Checked **JE** Status + Work Stage
Construction
Production Information

Landscape Masterplan

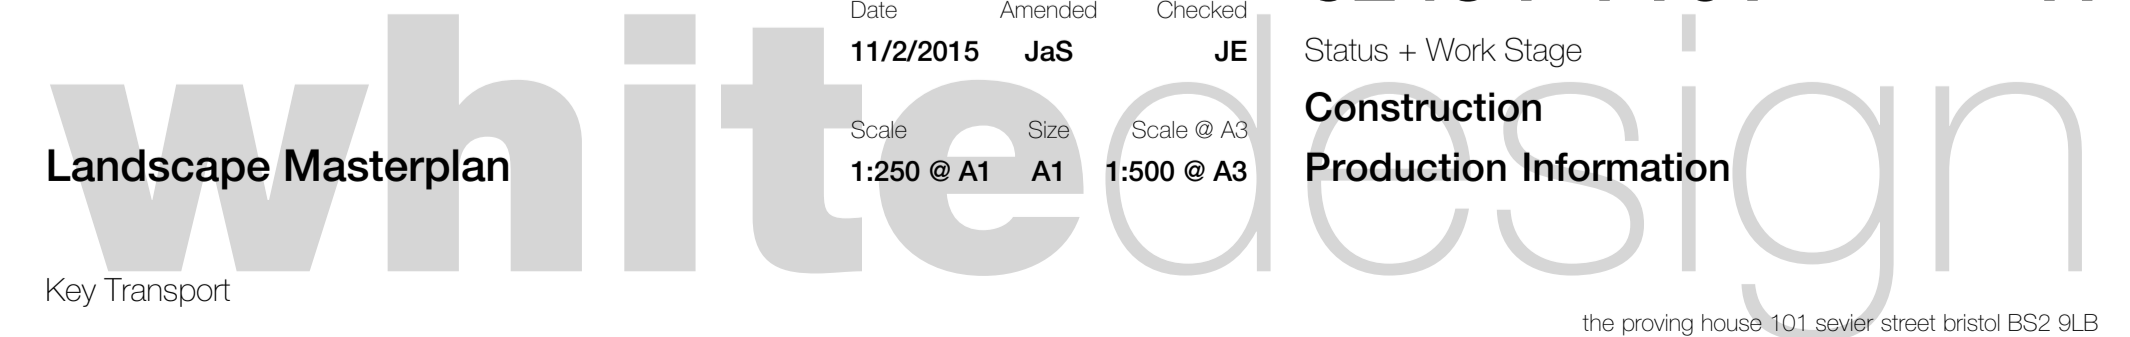Key Transport
Do not scale this drawing! Check all dimensions on site. If in doubt ask.



the proving house 101 sayer street bristol BS2 9LB
Copyright © 2011 White Design Associates. All rights reserved.