



REPRODUCED BY PERMISSION OF ORDNANCE SURVEY ON BEHALF OF HMSO. CROWN COPYRIGHT AND DATABASE RIGHT  
 OS DATA LICENCE EXPIRATION: 19.06.13  
 ALL RIGHTS RESERVED. LICENCE NUMBER AL100012283

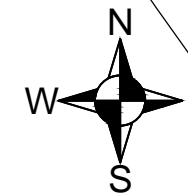

LEGEND	
	AREA - A
	AREA - E
	PROPOSED HARDSTANDING
	ENFORCEMENT NOTICES 2 & 3

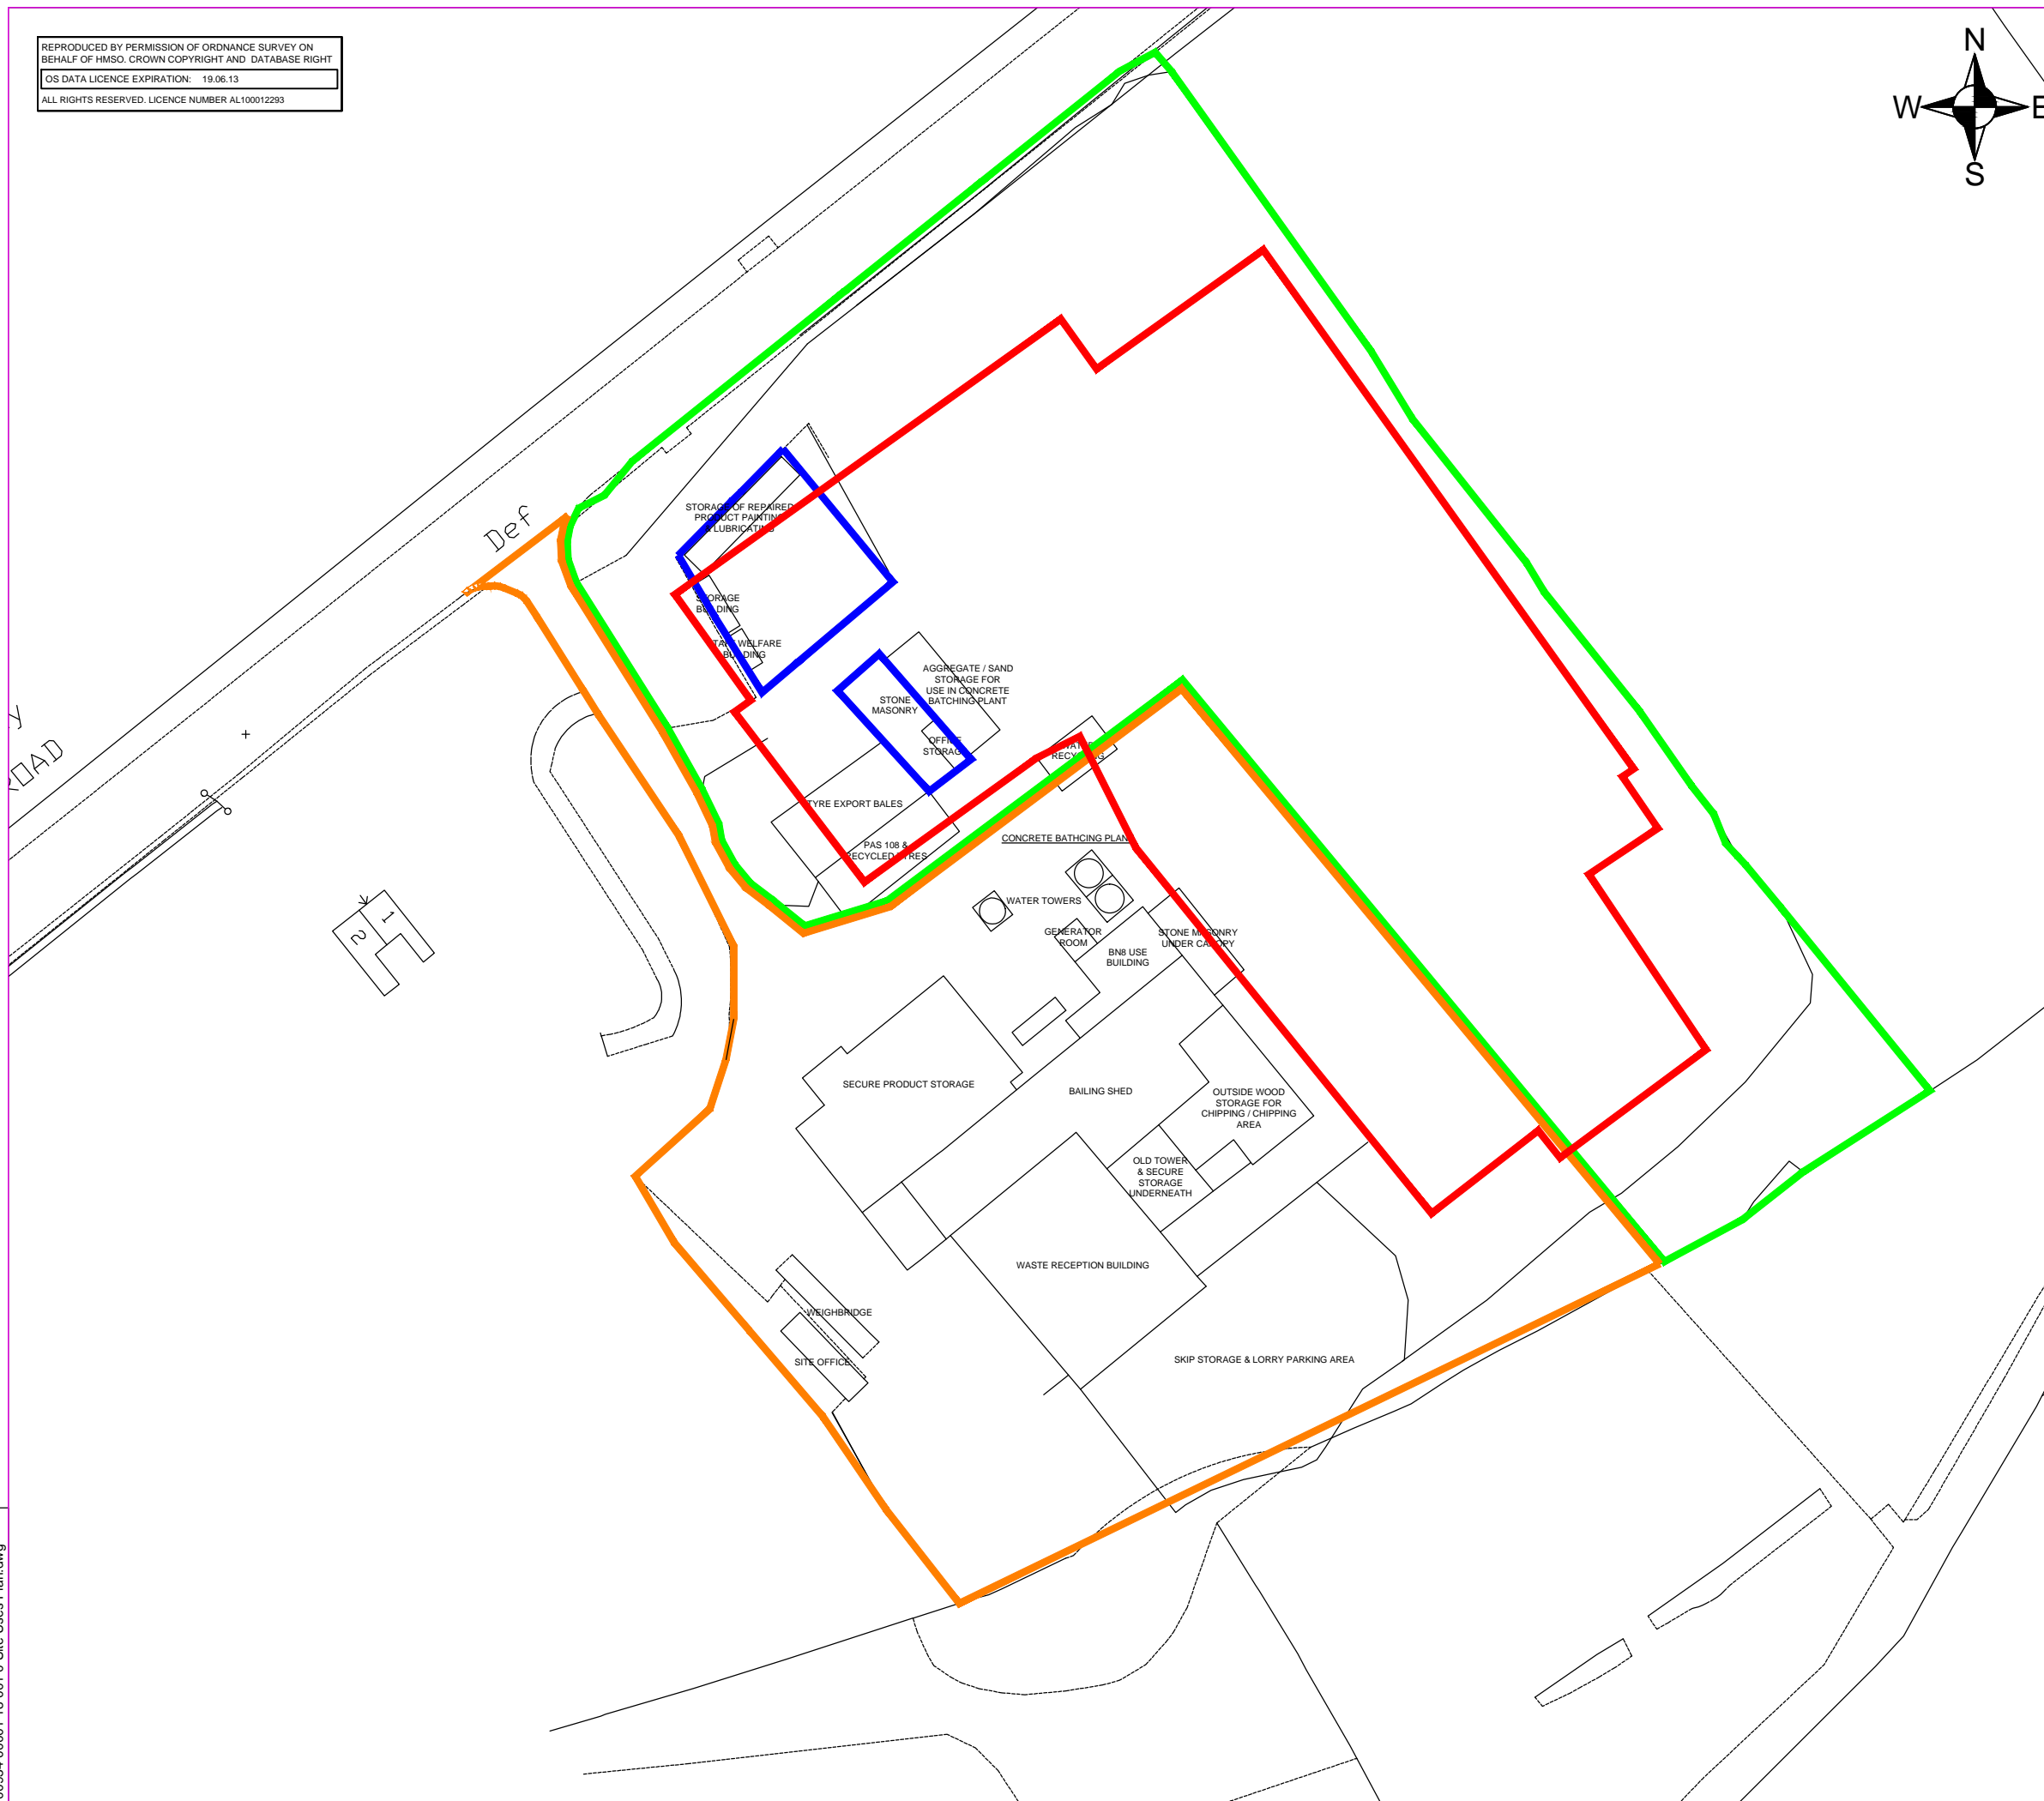

Revision	By	Chk'd By	Date	Comments
0	PS	CH	25.02.15	

**SLR** 

TREENWOOD HOUSE  
 ROWDEN LANE  
 BRADFORD-ON-AVON  
 WILTS. BA15 2AU  
 T: 01225 309400  
 F: 01225 309401  
 www.slrconsulting.com

Site  
 ROMAN ROAD, ODD DOWN

Project  
 FULLERS EARTH WORKS

Drawing Title  
**PLAN 2**  
**ANNEXE F**

Scale 1:500 @ A1	Date FEB 2015
---------------------	------------------

Drawing Number <b>002</b>	Revision <b>0</b>
------------------------------	----------------------

**DRAFT**

00334.00001.18.001.0 Site Uses Plan.dwg