


**EXISTING LAYOUT**

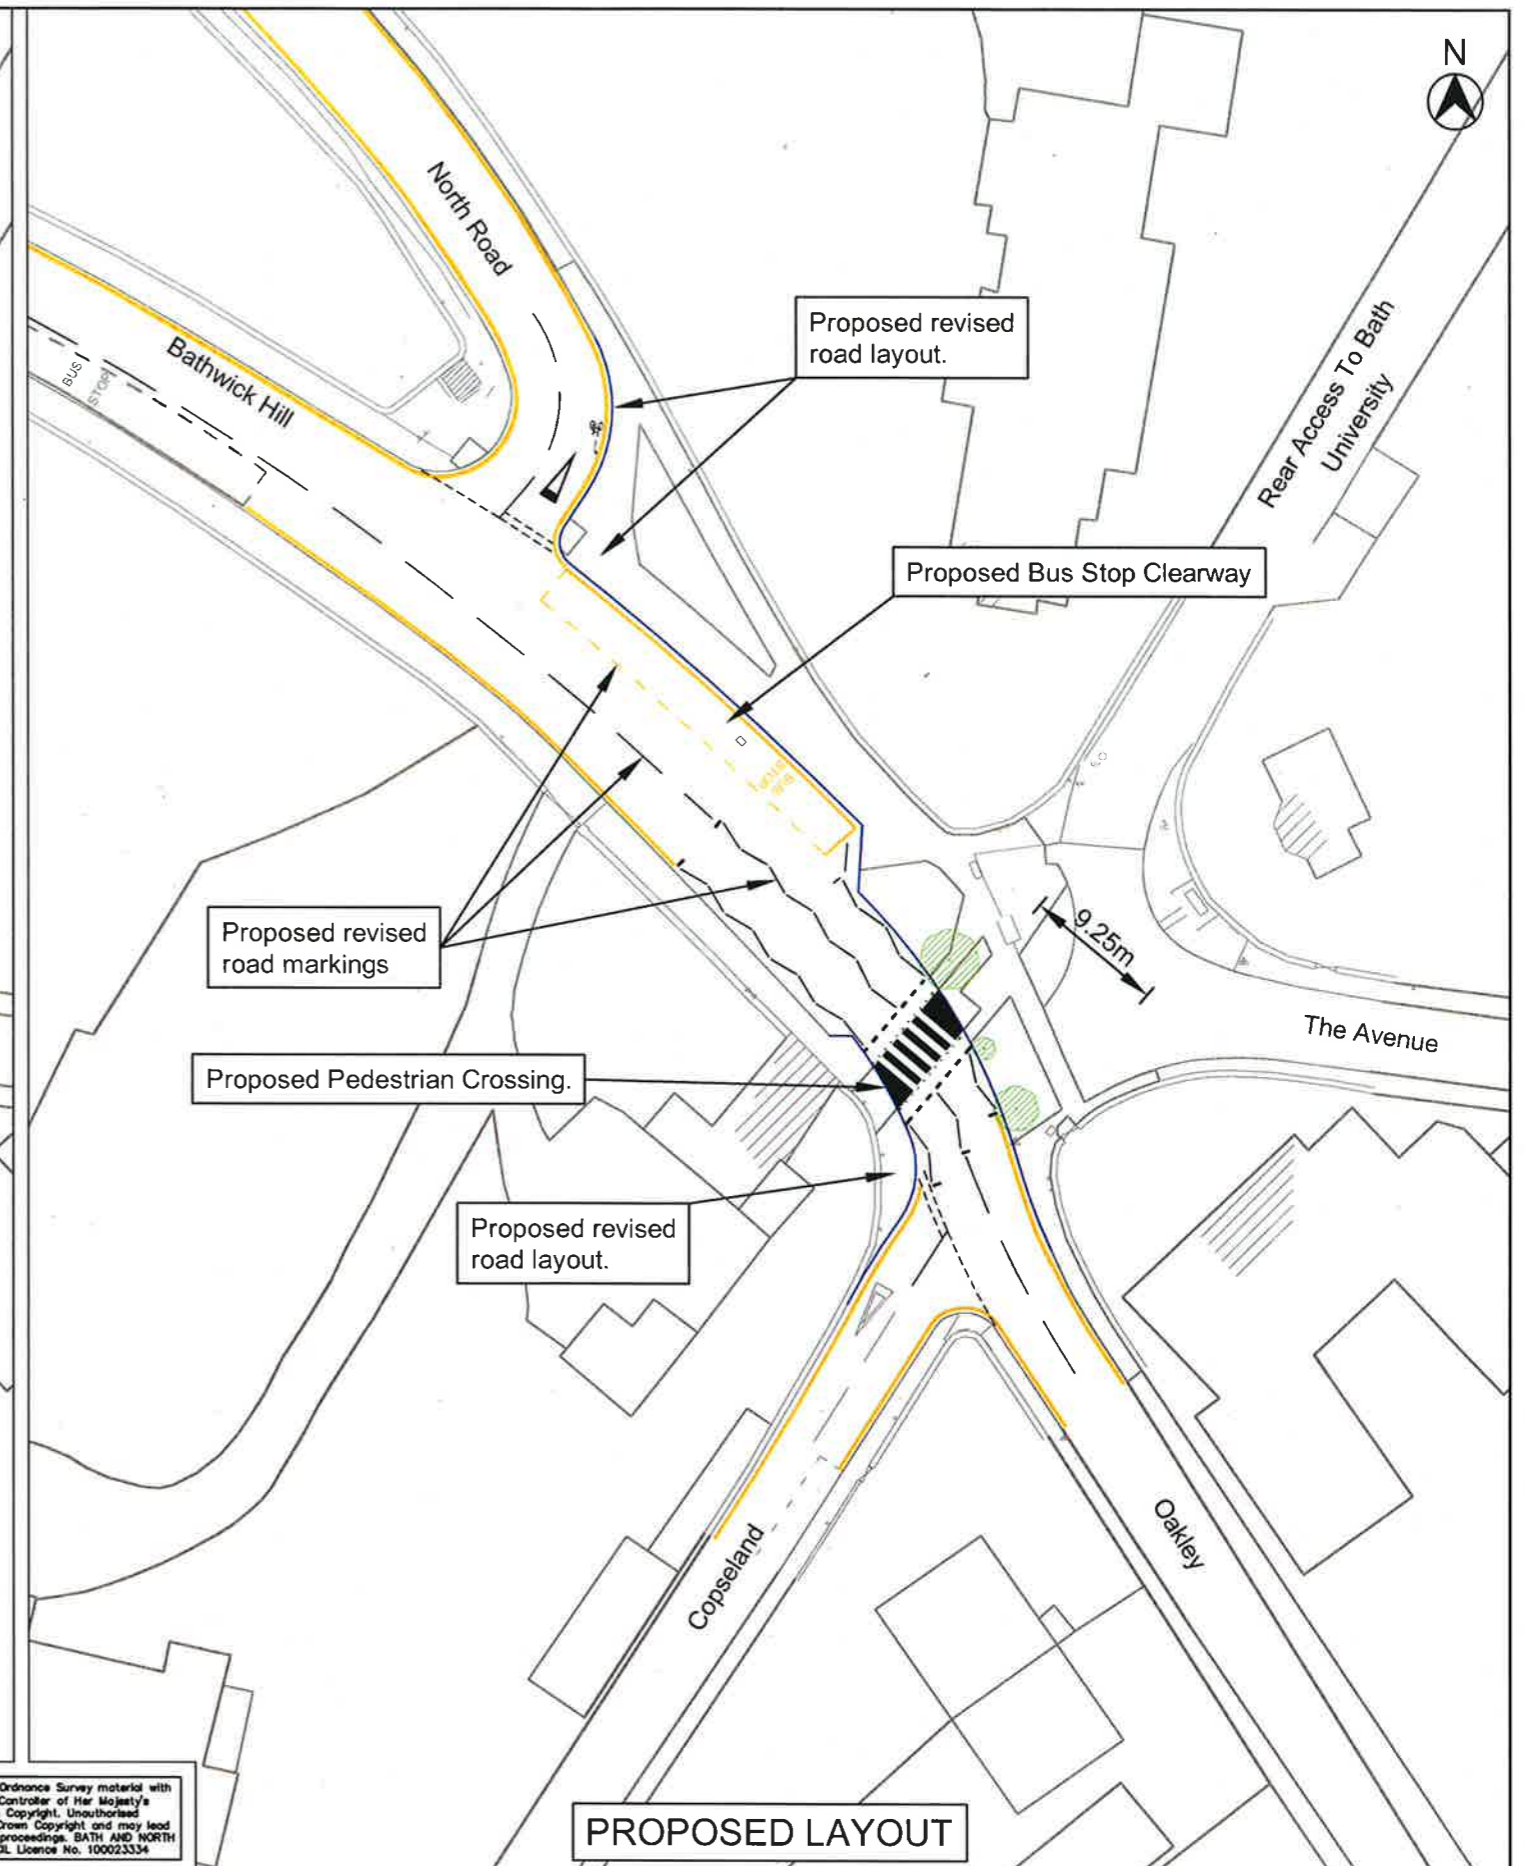

**PROPOSED LAYOUT**

This map is based on Ordnance Survey material with the permission of the Controller of Her Majesty's Stationery Office Crown Copyright. Unauthorised reproduction infringes Crown Copyright and may lead to prosecution or civil proceedings. BATH AND NORTH EAST SOMERSET COUNCIL Licence No. 100023334

|   |                     |                                               |                                                                            |             |              |             |
|---|---------------------|-----------------------------------------------|----------------------------------------------------------------------------|-------------|--------------|-------------|
| <p>STEVE FROGGATT, BSc. (Hons) C.Eng. MICE MCIT<br/>DESIGN &amp; PROJECTS MANAGER<br/>ENVIRONMENTAL SERVICES</p> | PRODUCED BY         | SCHEME TITLE                                  | DRAWING TITLE                                                              | DATE        | DRAWN BY     | APPROVED BY |
|   | DESIGN AND PROJECTS | COPSELAND / OAKLEY JUNCTION<br>ZEBRA CROSSING | EXISTING / PROPOSED<br>JUNCTION LAYOUT AND<br>PEDESTRIAN CROSSING LOCATION | JULY '15    | ADC          | AS          |
|   |                     |                                               |                                                                            | SCALE       | CHECKED      |             |
|   |                     |                                               |                                                                            | 1 : 500     | AS           |             |
|   |                     |                                               |                                                                            | CLIENT REF. |              |             |
|   |                     |                                               |                                                                            | DRAWING No. | TC4057 / TRO |             |
|   |                     |                                               |                                                                            | REV.        | REV.         |             |
|   |                     |                                               |                                                                            | DATE        | REVISIONS    |             |
|   |                     |                                               |                                                                            | DRWN        | CHKD         | APPROV      |