










LEGEND

FLOOR FINISHES


-  Barrier Matting
-  Carpet
-  Vinyl
-  Dashed line indicates structure to be carefully demolished and removed from the site.
-  Timber ramps & steps (external)
-  External ground levels regraded

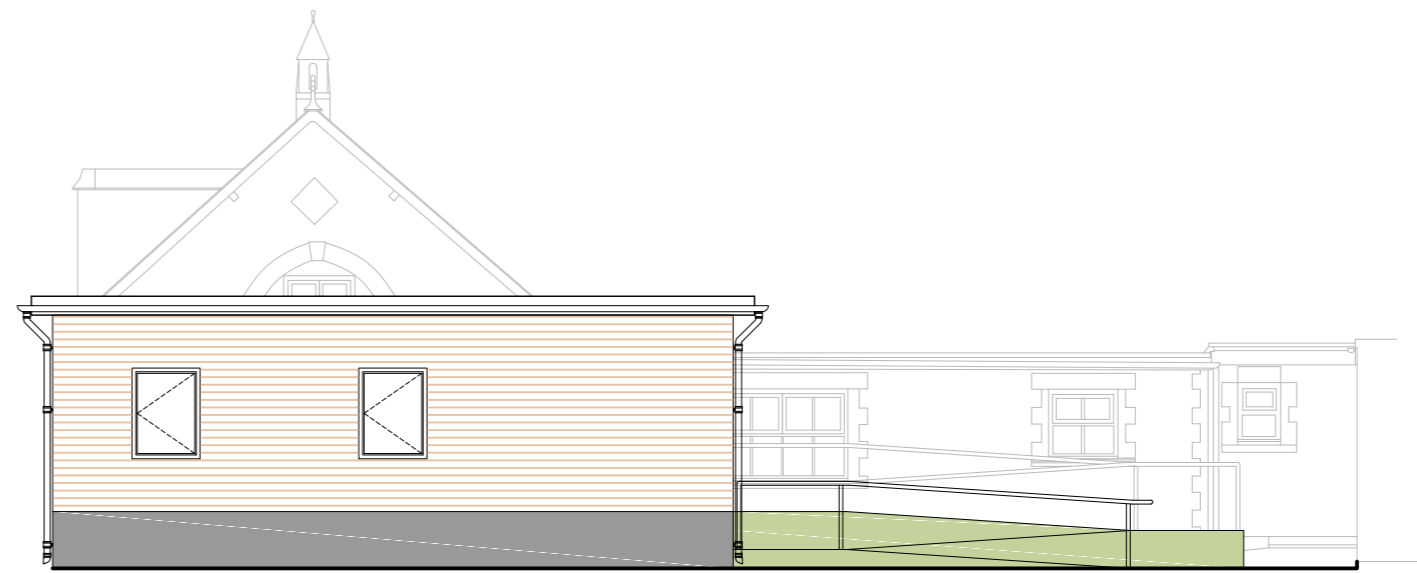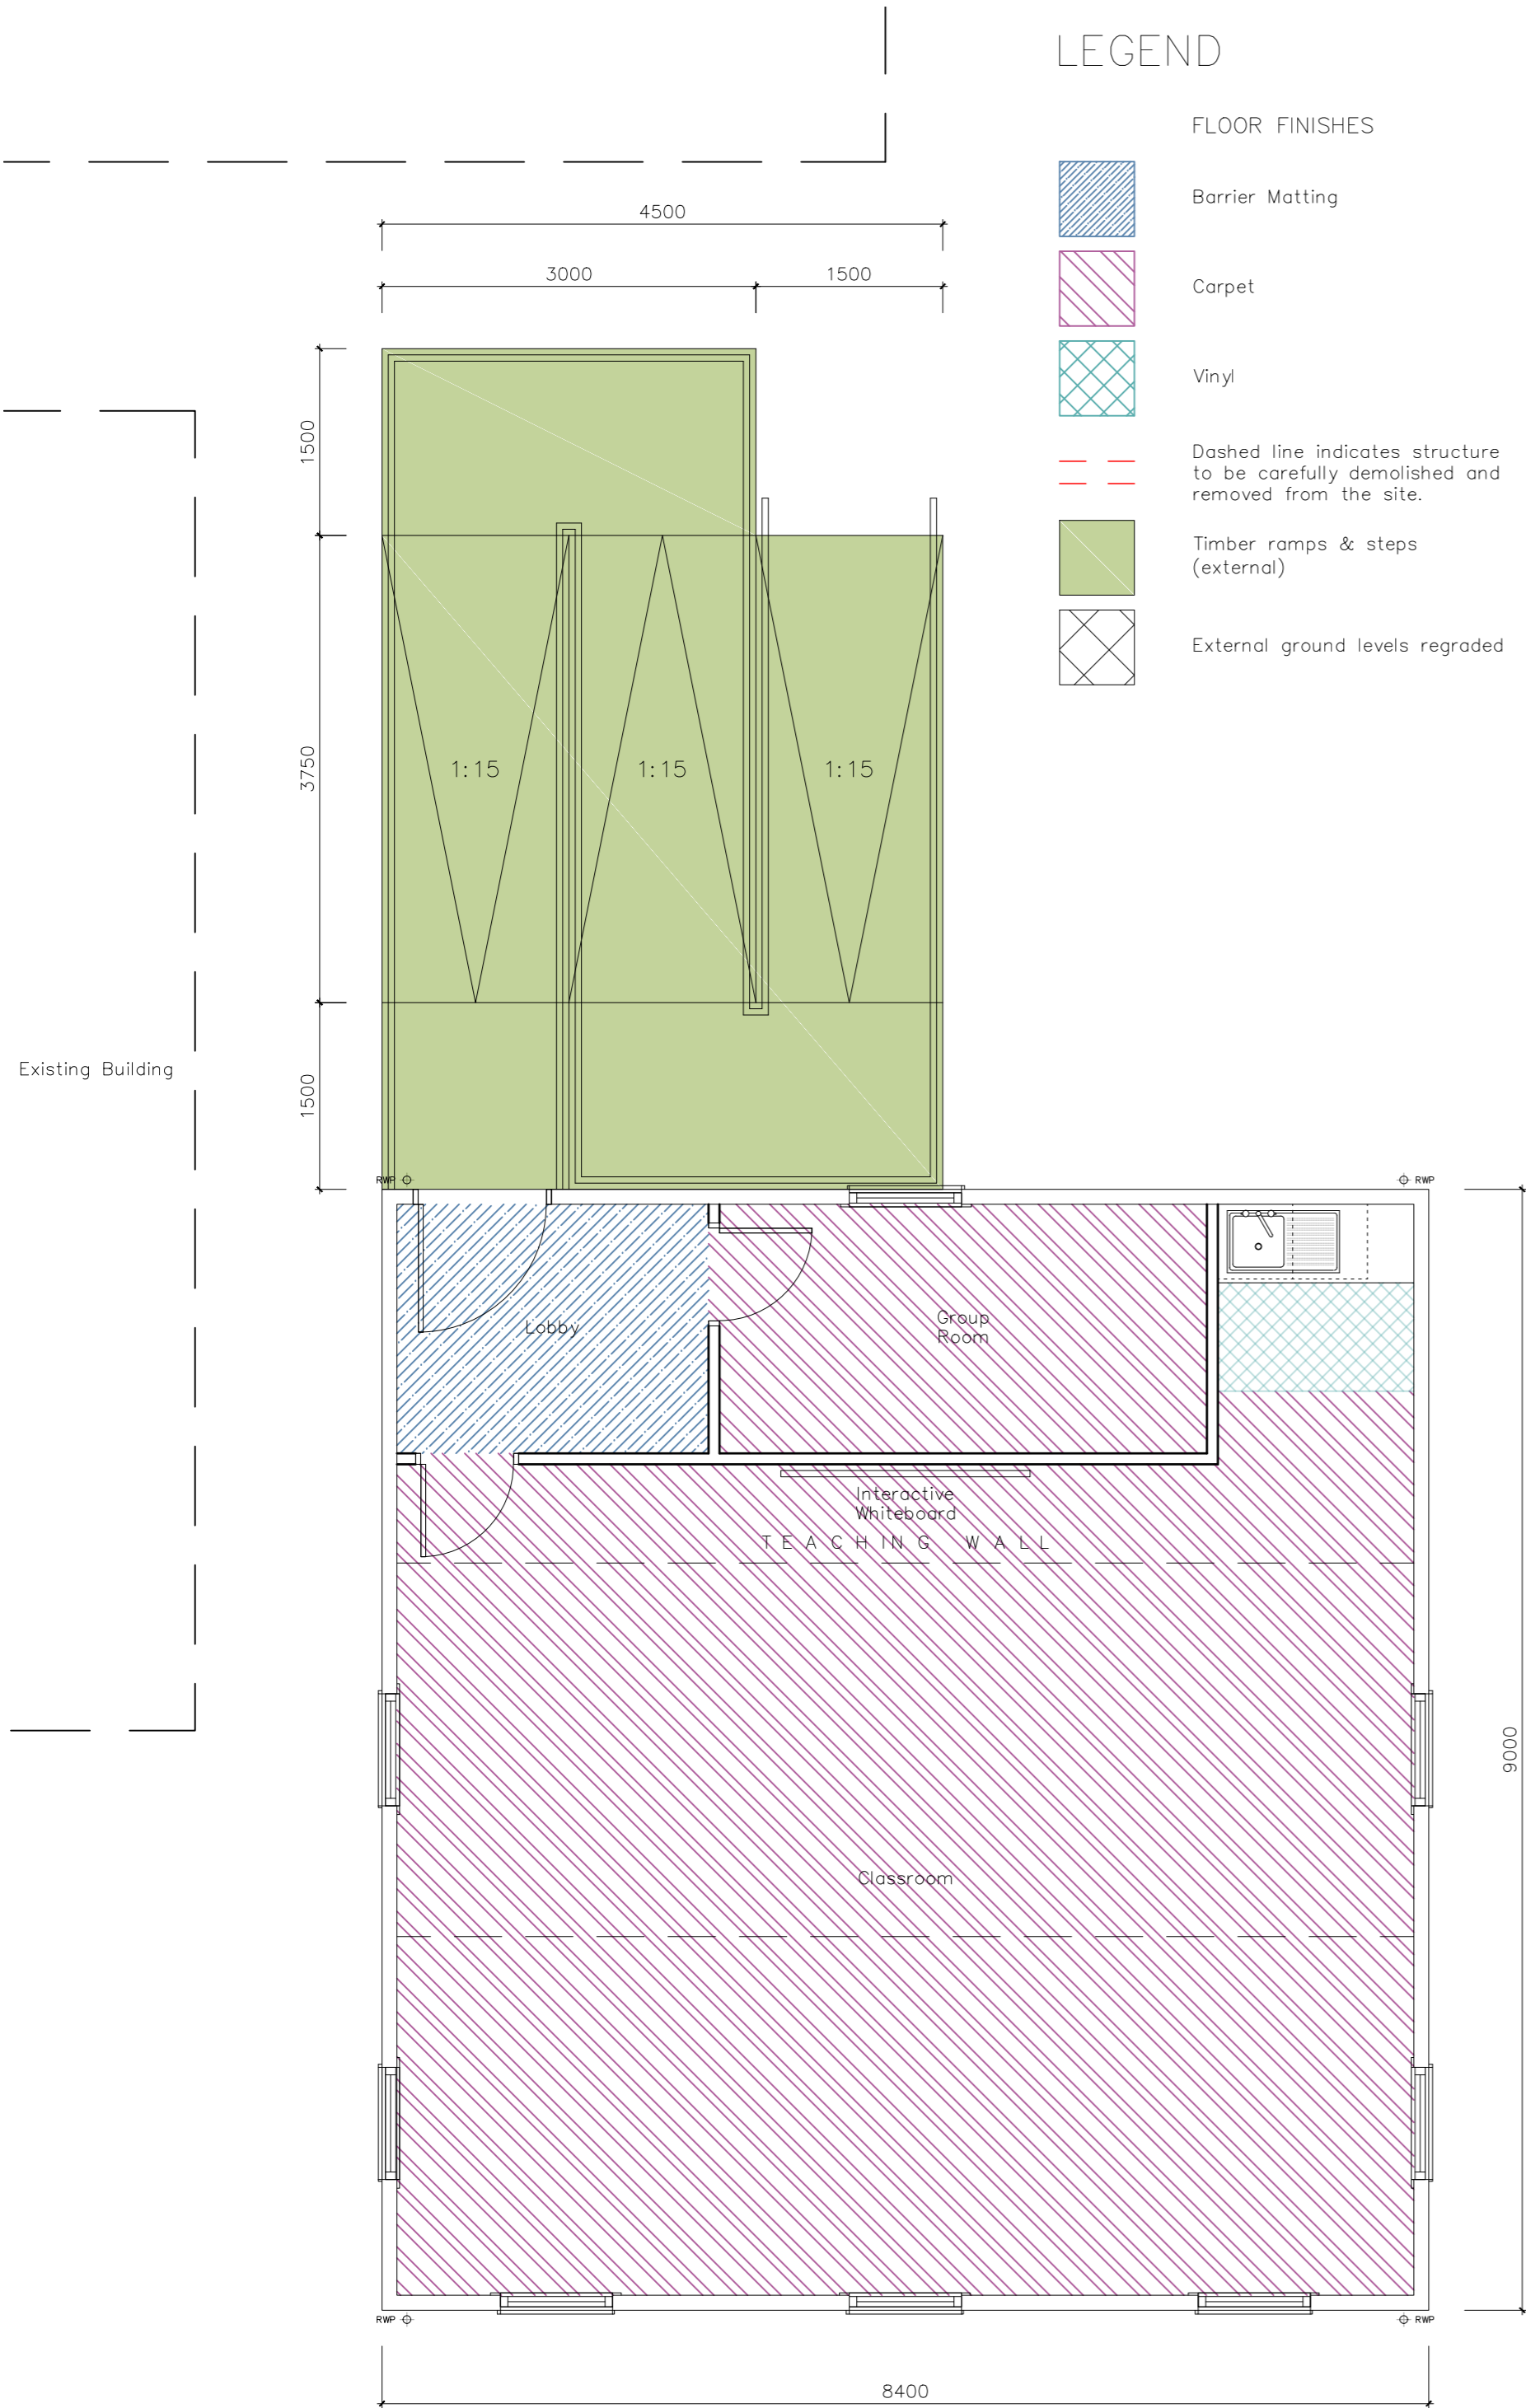


Elevation - West 1:100

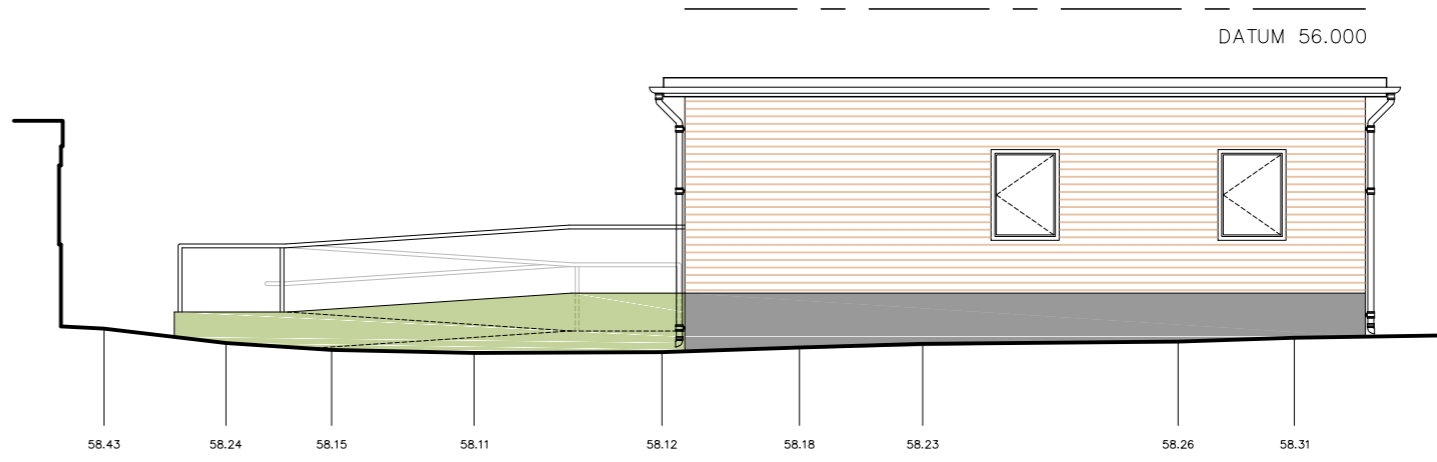

Elevation - East 1:100

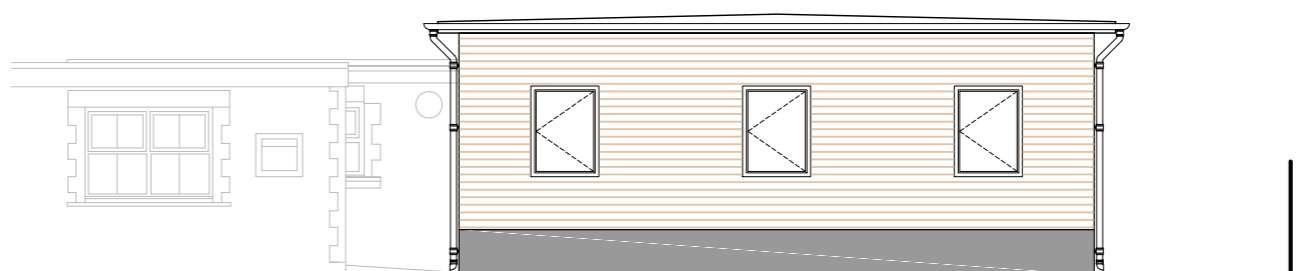

Elevation - South 1:100

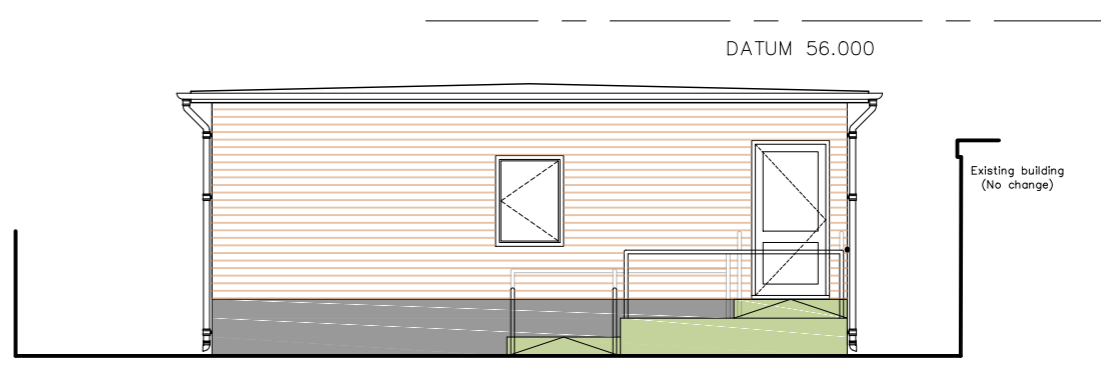

Elevation - North 1:100

A_2016.05.26_LC_
 Area A ramp updated, Modular ramp updated, Canopy added.
 B_2016.05.31_RP_
 Drawing updated.
 Rev Date Details

Project	Stage	Drawing	Rev	Status
4000	2	205	B	FEASIBILITY
Scale	Size	Drawn	Check	Creation
VARIES	A2 L	LC	SH	2016.05.18

Project
 Ubley C of E Primary School
 The Street, Ubley, Bristol, BS40 6PJ
 Detail
 Proposed Modular Building



Henrietta Mevers, Bath, BA2 6LR T: 01225 460427 F: 01225 482222 www.bba-architects.co.uk
 THIS DRAWING IS COPYRIGHT ©
 Responsibility is not accepted for errors made by others in scaling from this drawing
 All construction information should be taken from figured dimensions only
 Discrepancies must be reported to the Architect before proceeding

Proposed Modular Building 1:50
 Based on sketch design by MBS Ltd - 17.05.2016