


- No Parking and No Loading at Any Time
- Limited Parking
- No Parking Between Times Stated & No Loading Between Times Stated
- Permit Parking Place
- No Parking at Any Time
- Permit Parking & Paid For Parking Place
- No Parking Between Times Stated
- Other restrictions not covered in this order




1:1250 @ A3

NR : No Return

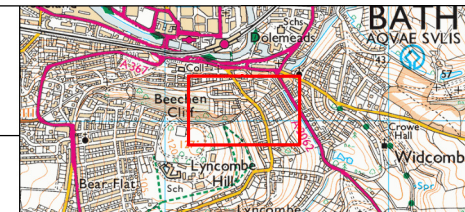

Locality	Bath
TRO Area	Bath South East Outer Area
Tile	H13/Proposed
Date	??/??/????

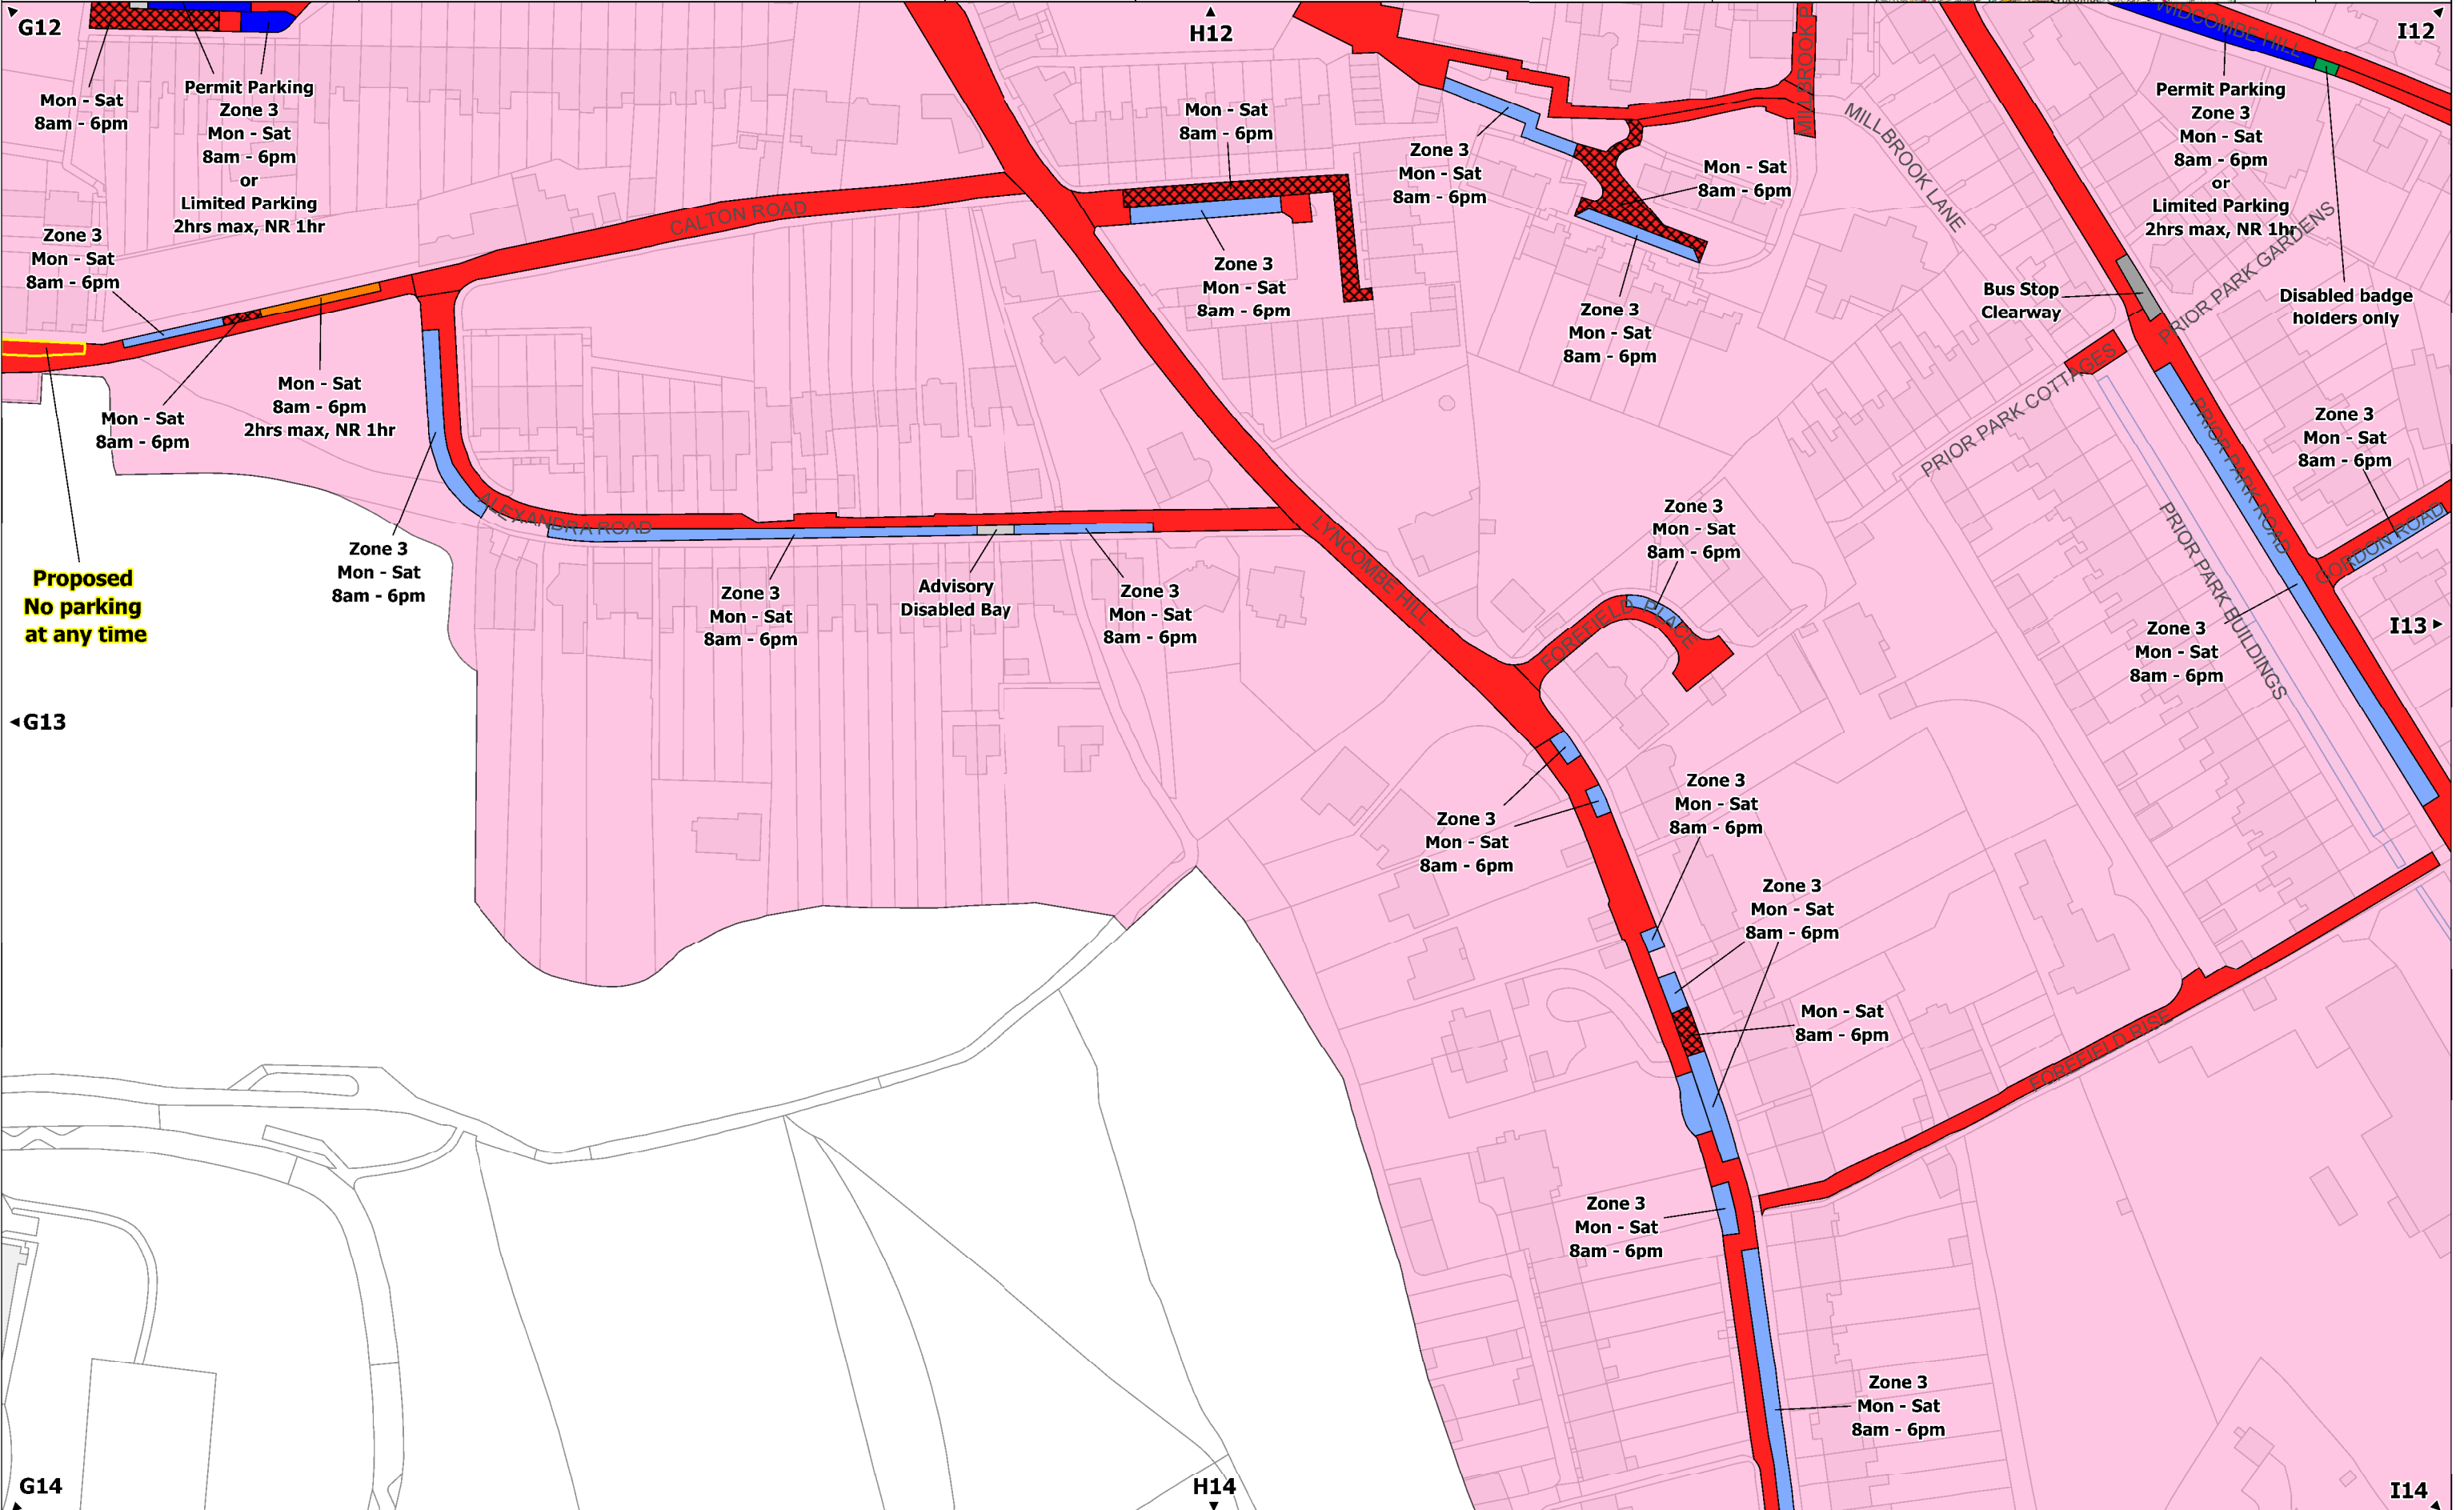

**Proposed
No parking
at any time**