

Keynsham Town Hall Development Site

Keynsham ERDP

Scale: 1:1750

March 2011






Keynsham Riverside Development Site

Keynsham ERDP

Scale: 1:1250

March 2011

© Crown copyright. All rights reserved (1000233334) (2009)

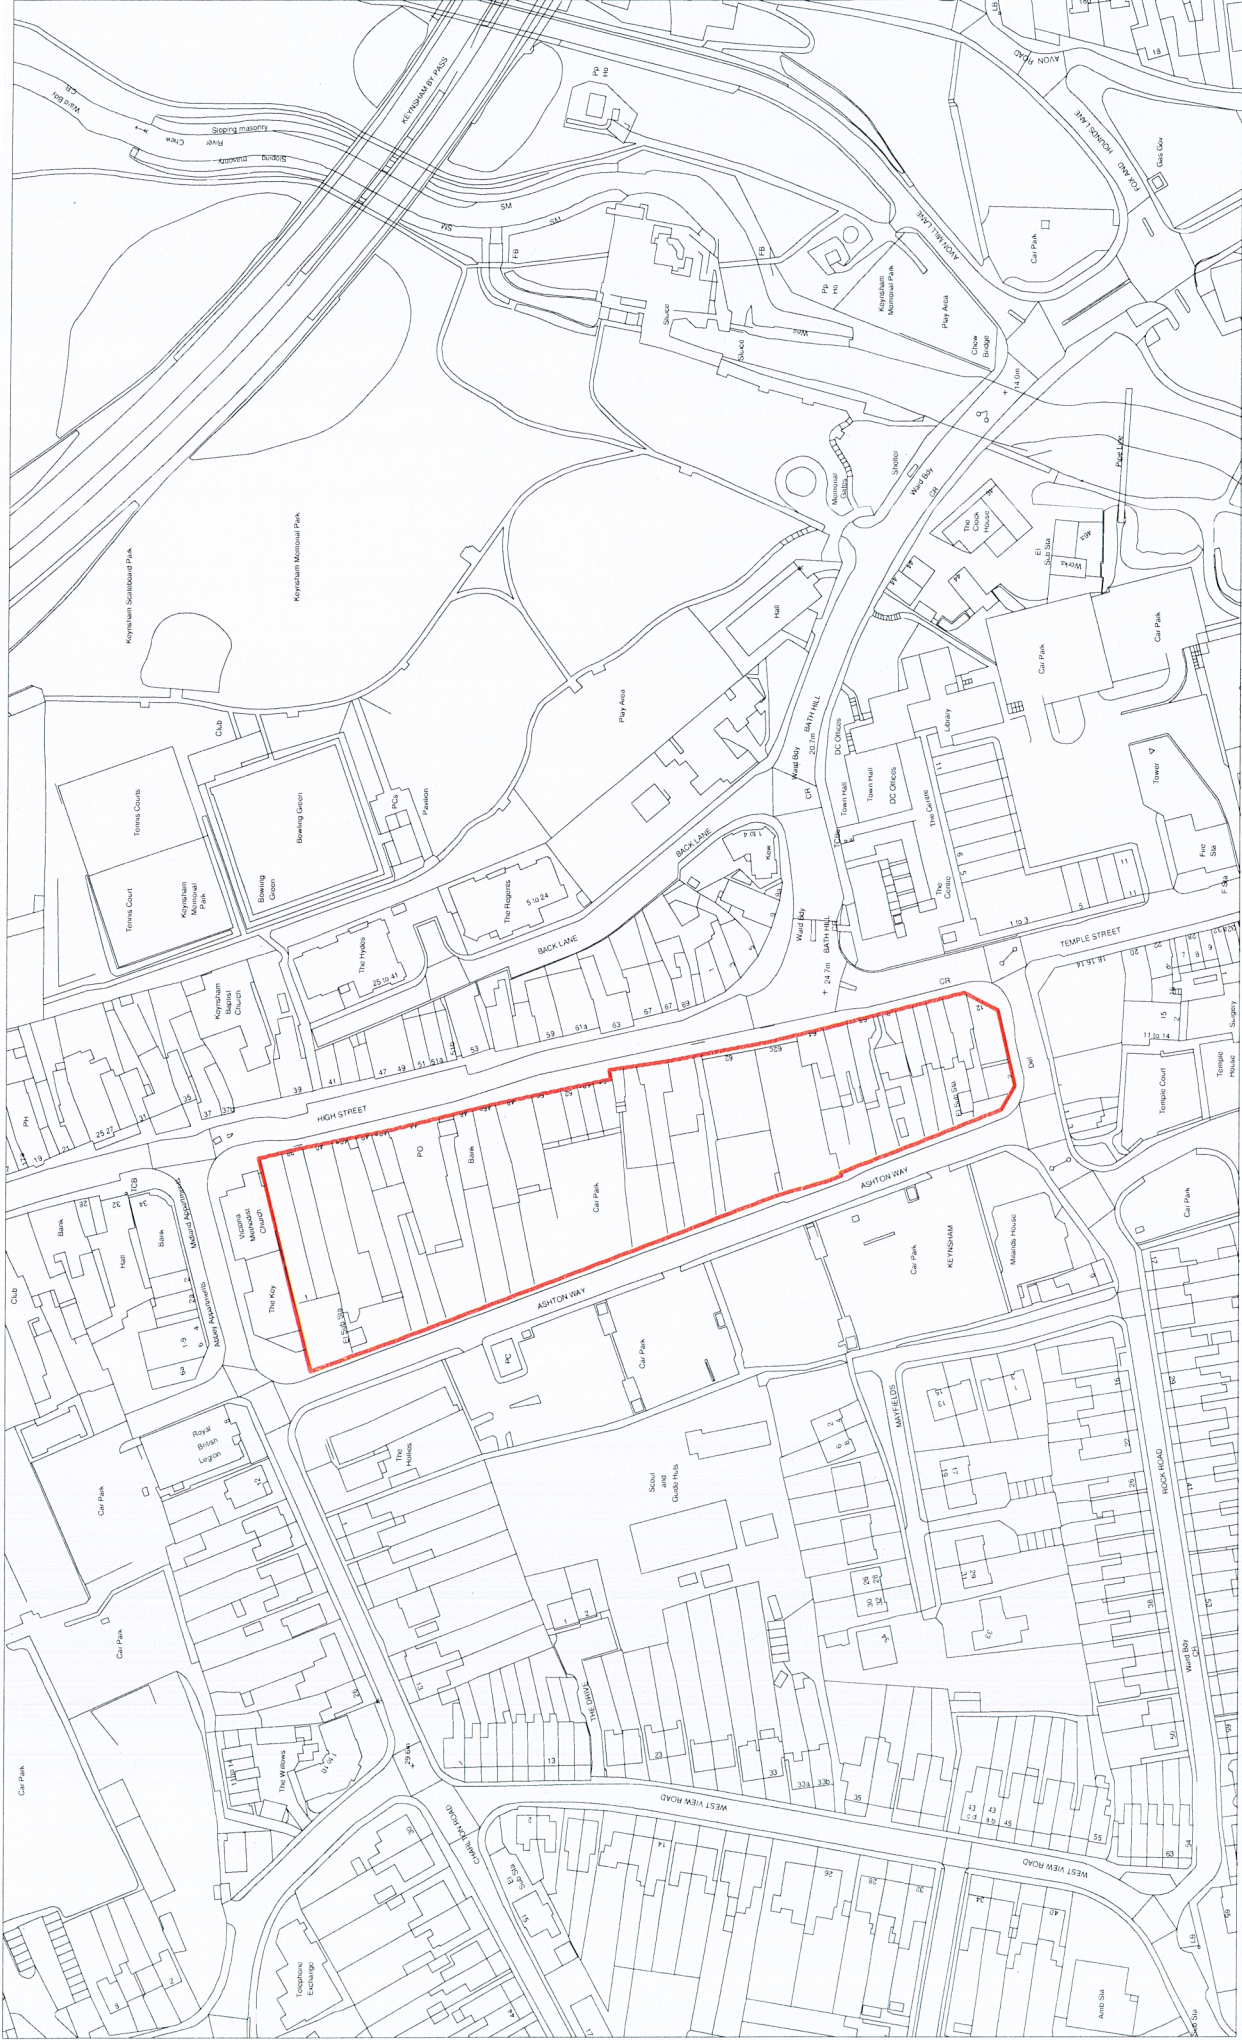

Keynsham High Street Core Development Site

Keynsham ERDP

March 2011

Scale: 1:2250



© Crown copyright. All rights reserved (1000233334) (2009)



Somerdale Development Site


Keynsham ERDP

March 2011



Scale: 1:10000

© Crown copyright. All rights reserved (100023334) (2009)

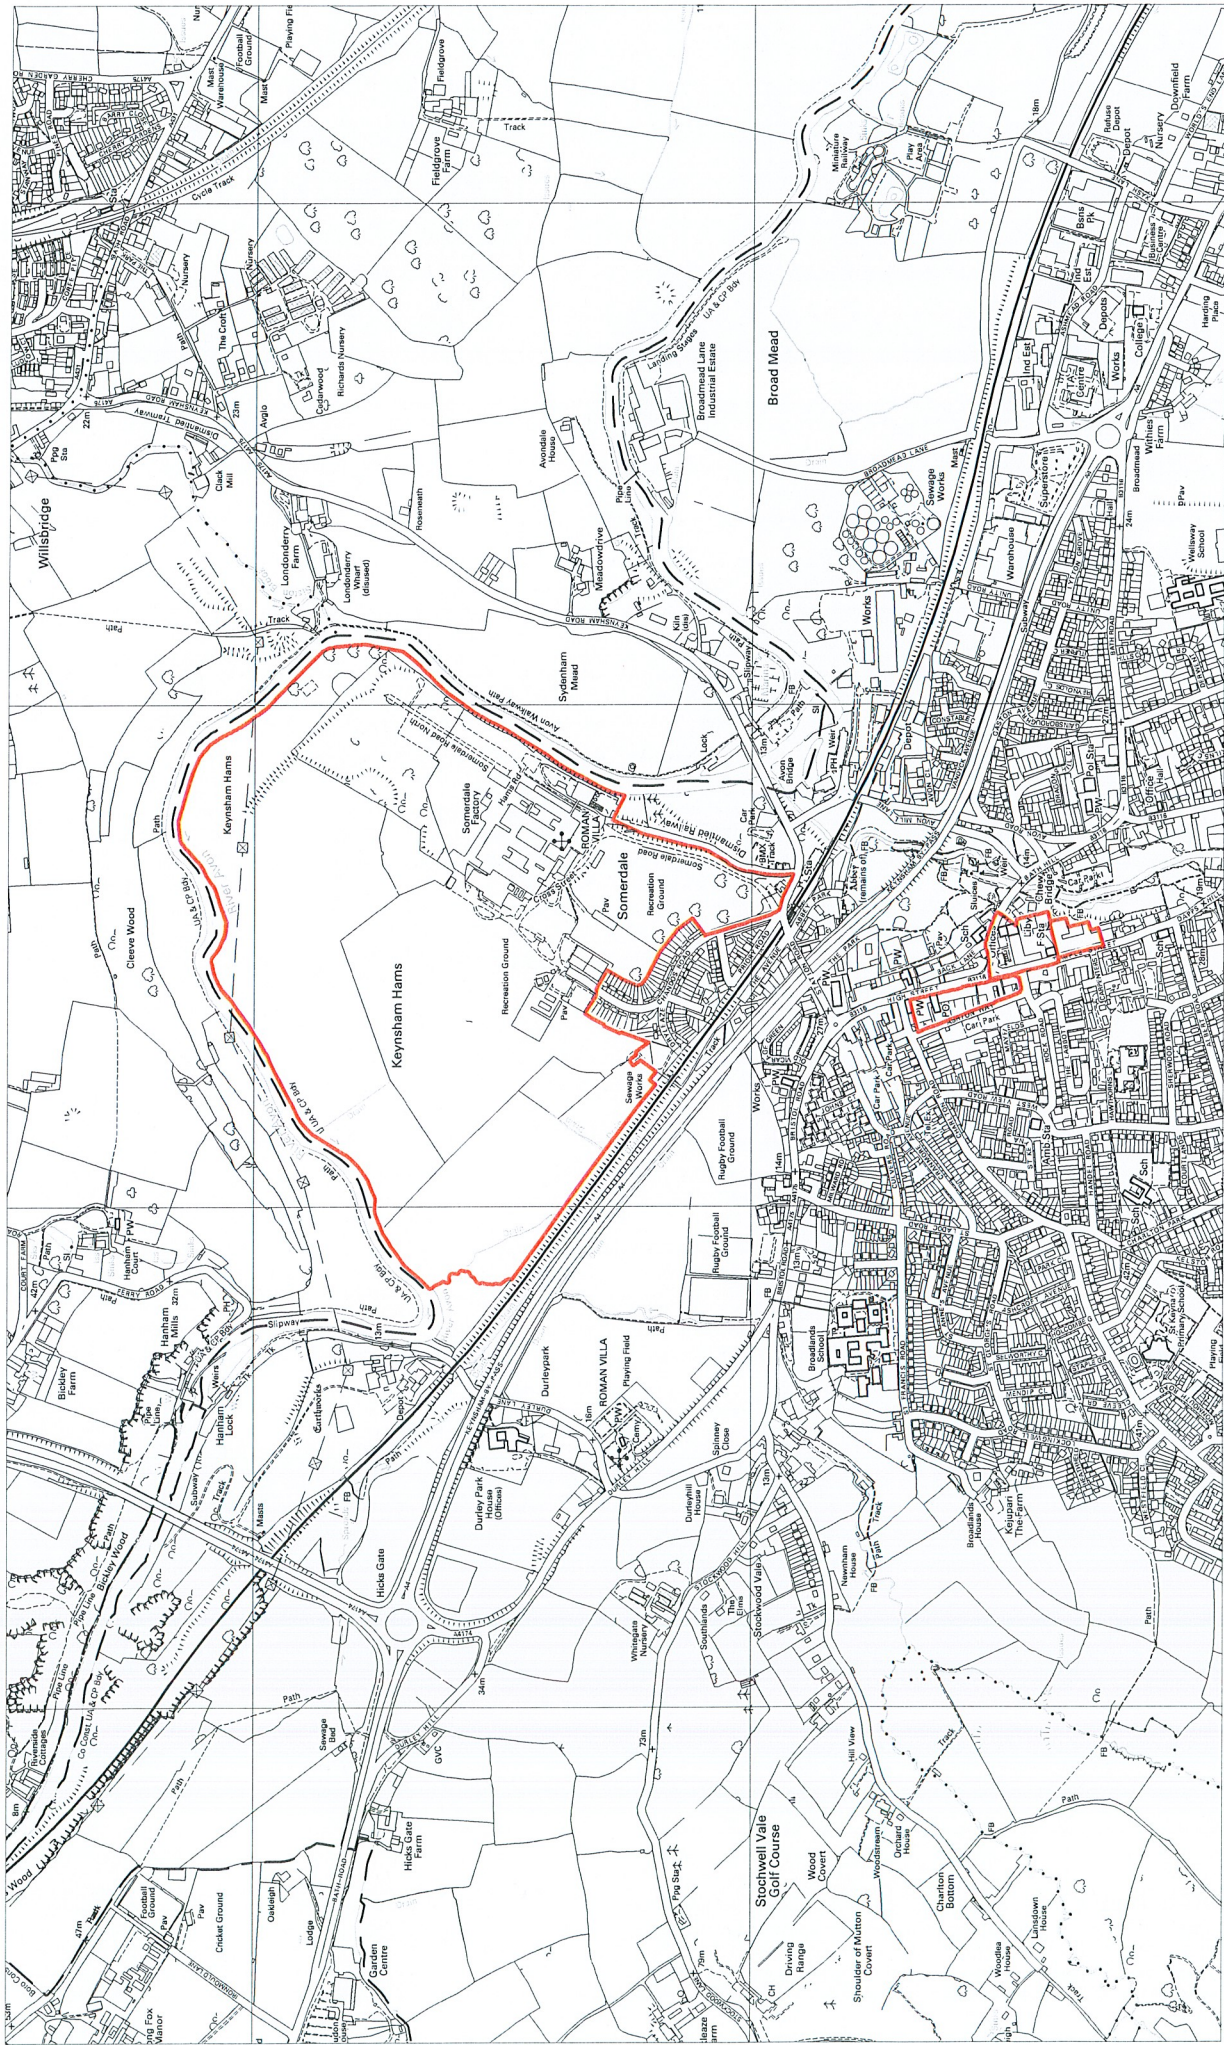

Keynsham Development Sites Overview

Scale: 1:15000



Keynsham ERDP

March 2011

© Crown copyright. All rights reserved (1000233334) (2009)