



Bath Kidney Care Centre - Proposed Site Plan




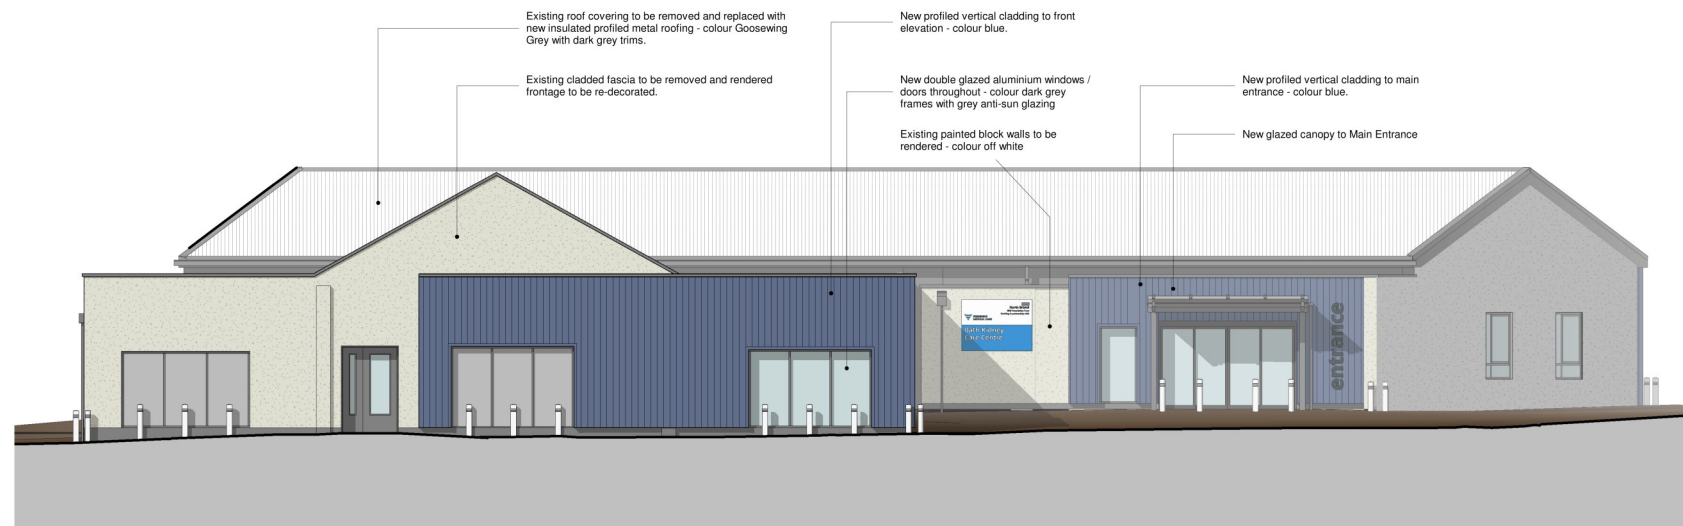

Elevation A
1 : 100

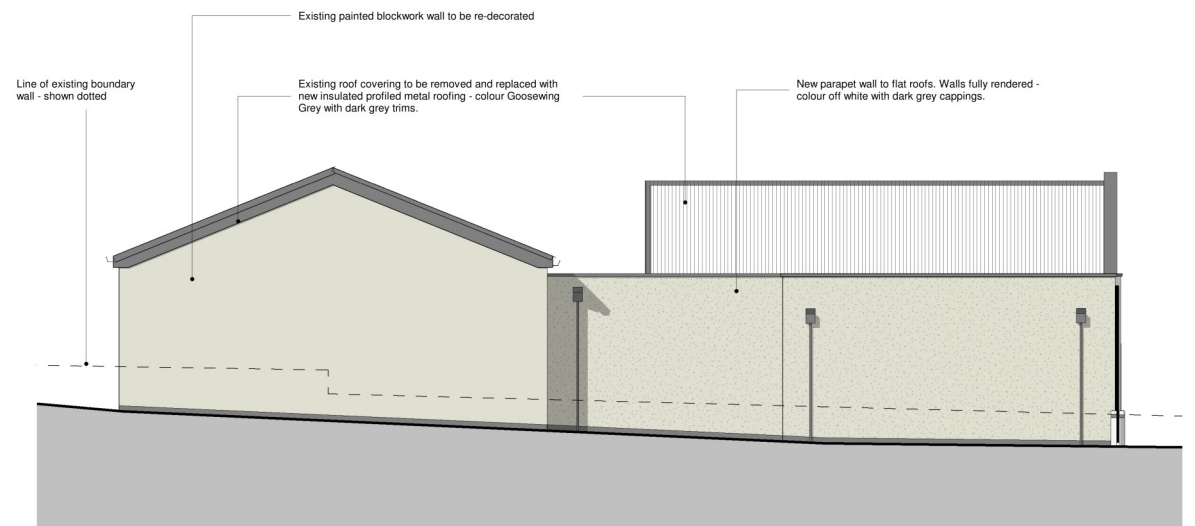

Elevation B
1 : 100

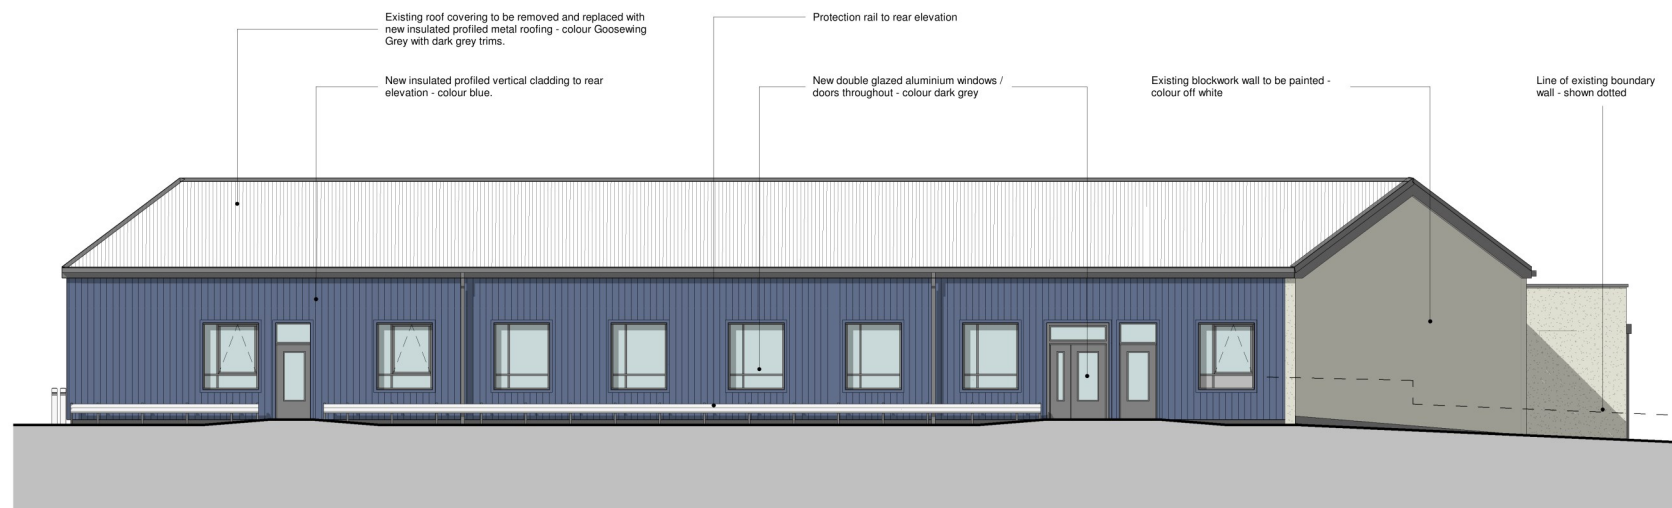

Elevation C
1 : 100



Elevation D
1 : 100





Bath Kidney Care Centre - 3D Visuals



Bath Kidney Care Centre - 3D Visuals