



Based upon the Ordnance Survey mapping with the permission of the Controller of Her Majesty's Stationery Office © Crown copyright. Unauthorised reproduction infringes Crown copyright and may lead to prosecution or civil proceedings.  
Bath and North East Somerset Council Licence No 100023334

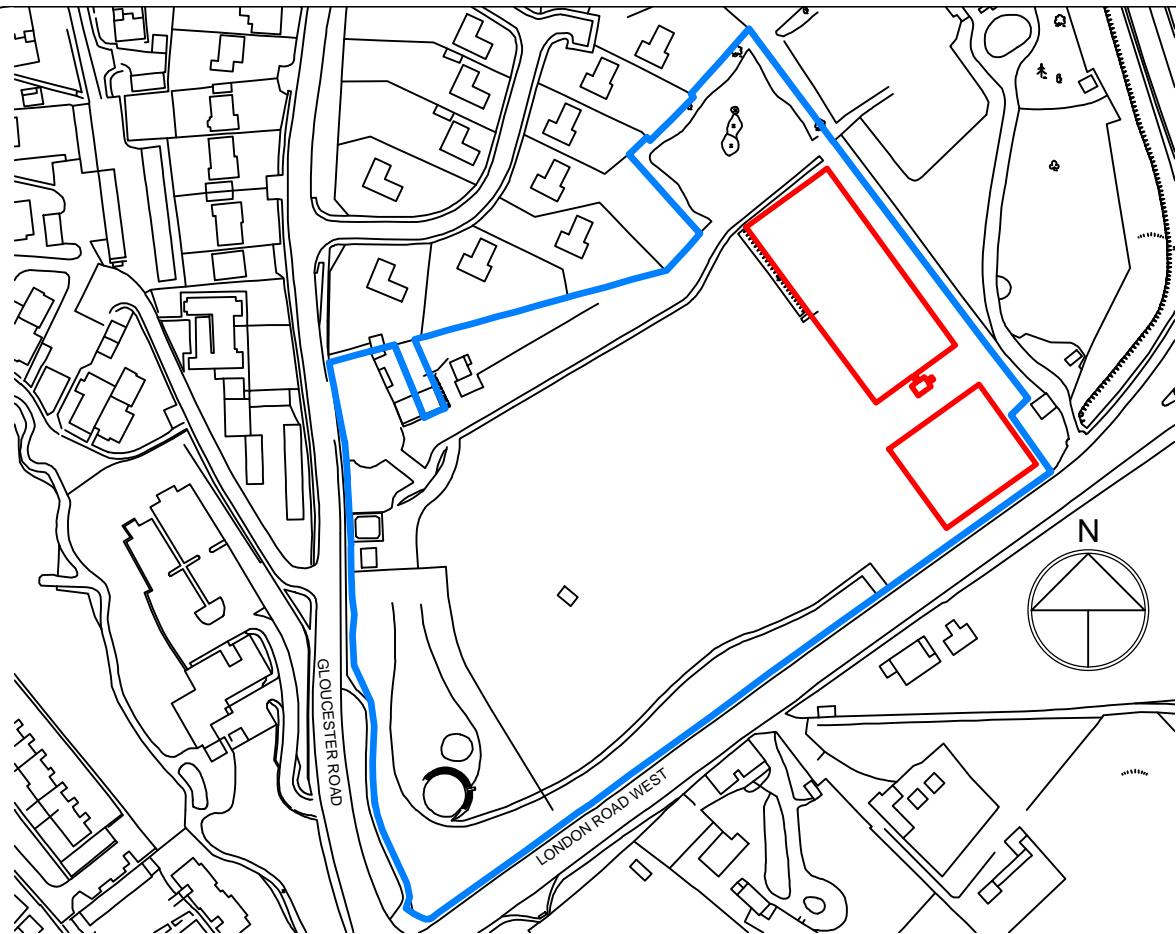

LOCATION PLAN - Scale 1:2500

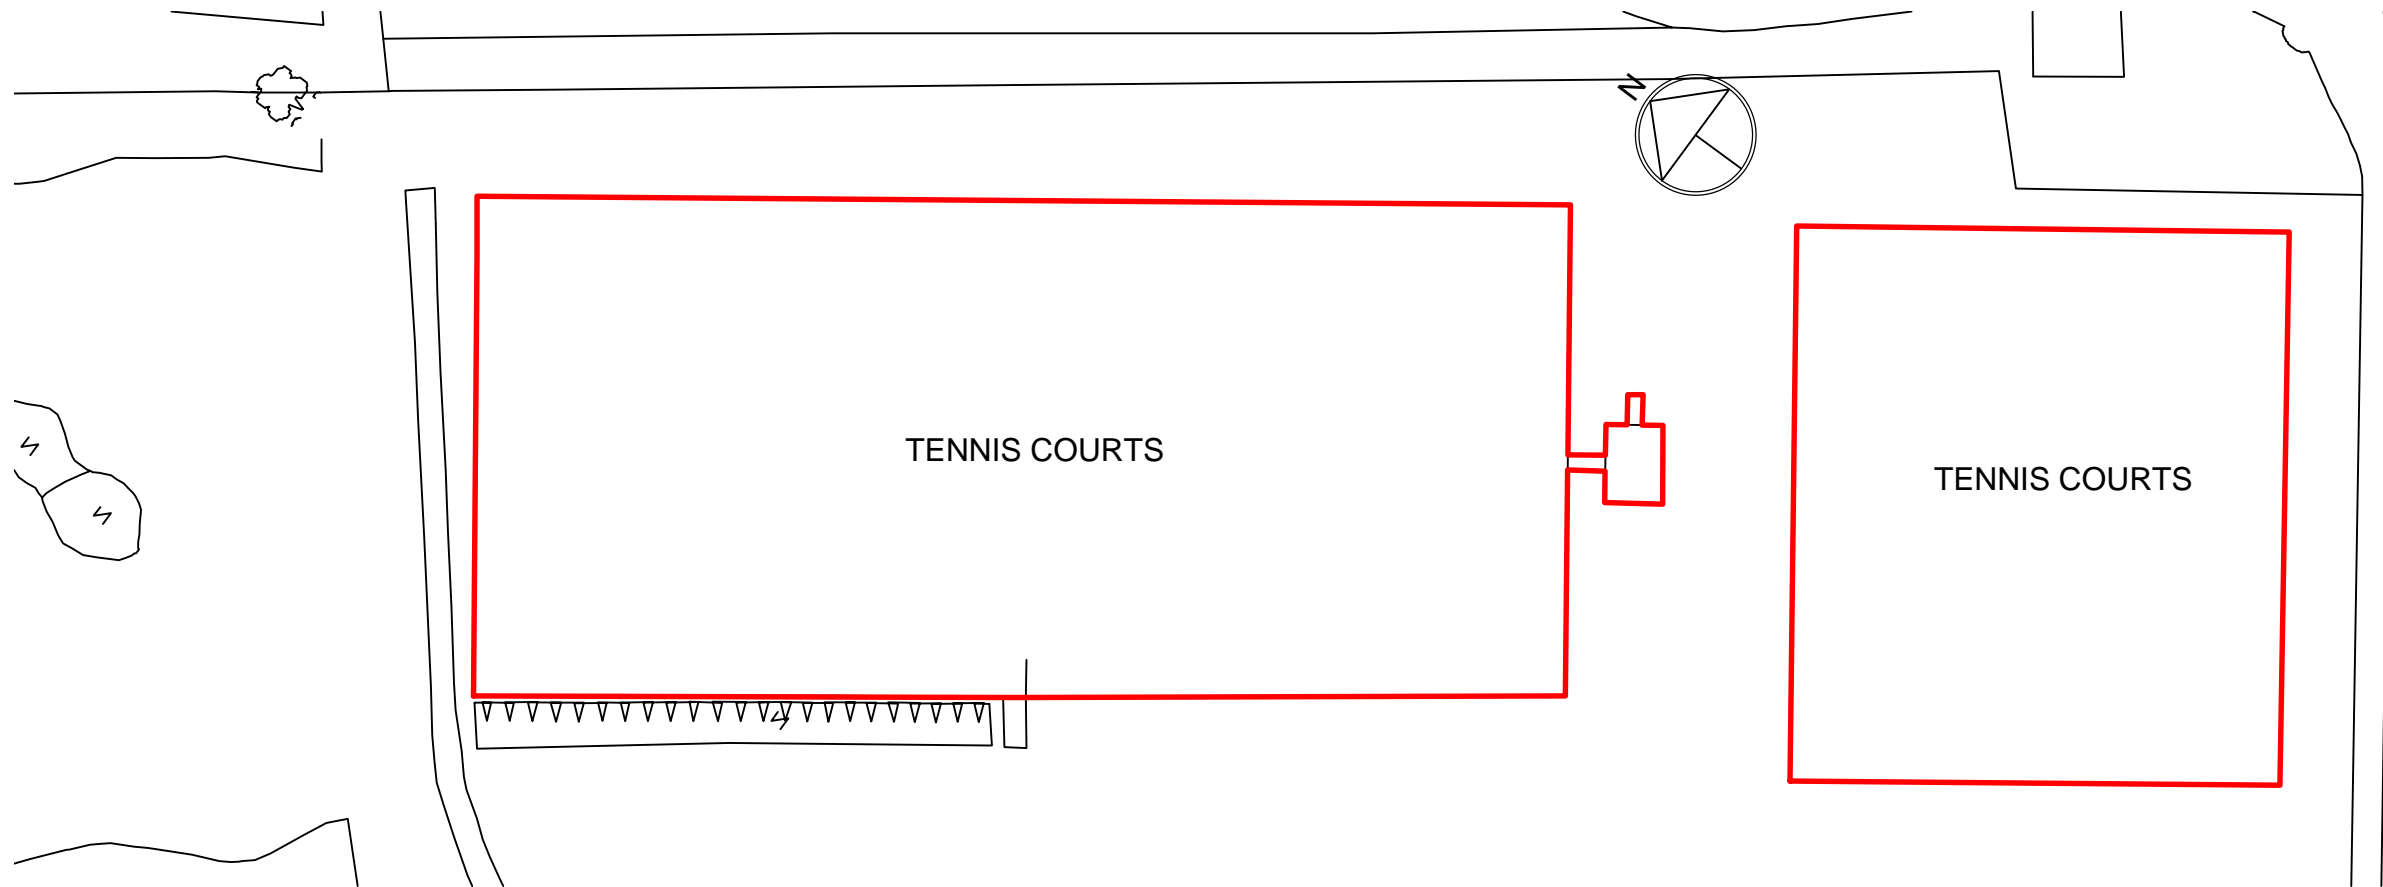

<p><b>NOTE</b></p> <p>This drawing has been reproduced from an existing Source Drawing sheet</p> <p>The Author does not accept liability for using this drawing for Construction / Fit-out purposes.</p> <p>© ALL RIGHTS RESERVED BATH AND NORTH EAST SOMERSET COUNCIL COPYRIGHT</p>	<p><b>Bath &amp; North East Somerset Council</b></p> <p>Property and Project Delivery Lewis House Manvers Street Bath BA1 1JG</p>	<p>PROPERTY ALICE PARK, GLOUCESTER ROAD, LARKHALL, BATH, BA1 7BL</p>	<p>Drawn AG</p>	<p>Date 02/07/2019</p>
		<p>DRAWING TITLE LEASE PLAN TENNIS COURTS</p>	<p>Scale 1:500 @ A3</p>	<p>Rev</p>
<p>DRAWING No PF09/VL/TC</p>				