


**DETAIL 1:**  
TRAFFIC ISLAND  
400mm WIDE x 2500mm LONG  
(TYPICAL ARRANGEMENT)



**DETAIL 2:**  
CYCLE LANE SEPARATOR  
175mm WIDE x 2500mm LONG  
(TYPICAL ARRANGEMENT)



**DETAIL 3:**  
CYCLE LANE SEPARATOR  
120mm WIDE x 720mm LONG  
(TYPICAL ARRANGEMENT)

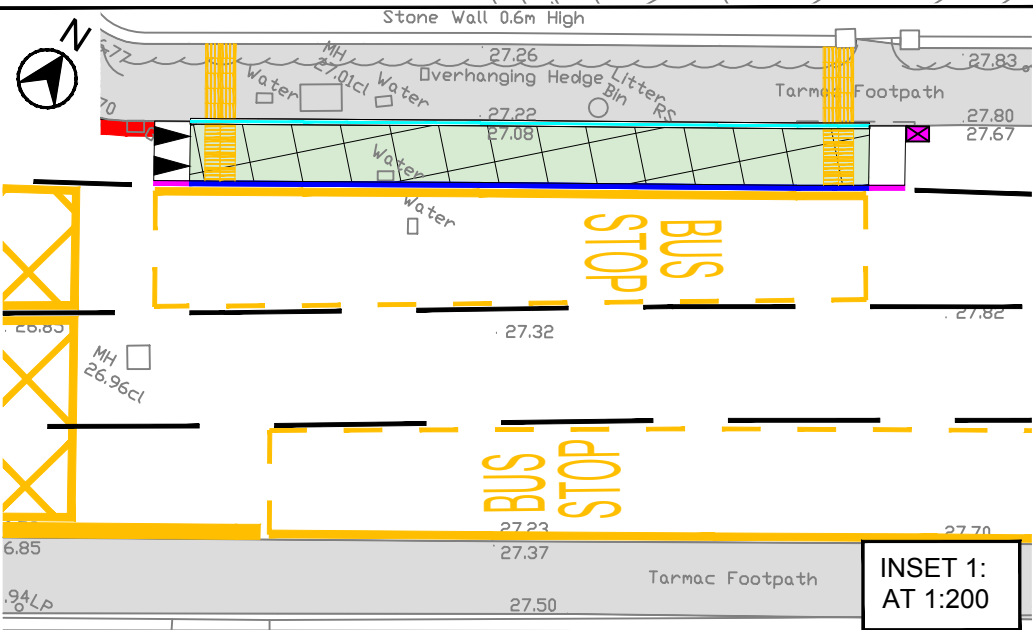

- KEY:**
- TRAFFIC ISLAND 400mm WIDE x 2500mm LONG (DETAIL 1)
  - CYCLE LANE SEPARATOR COMPRISING 2500mm LONG x 175mm WIDE UNITS, SPACED AT 1 METRE INTERVALS (DETAIL 2)
  - CYCLE LANE SEPARATOR COMPRISING 120mm WIDE x 720mm LONG UNITS (DETAIL 3)
  - CONTINUOUS FOOTWAY INCORPORATING BULLNOSE KERBS ON EACH APPROACH
  - PROPOSED BUS BOARDER 1.70m WIDE
  - NEW CONCRETE KERBS
  - PROPOSED ROAD GULLY INCORPORATING CYCLE FRIENDLY COVER
  - VEHICULAR ACCESS TO EXISTING PROPERTIES TO BE RETAINED
  - CYCLE SYMBOL 1780mm x 1100mm
  - EXISTING 'NO WAITING AT ANYTIME' RESTRICTIONS TO BE RETAINED
  - 'NO WAITING AT ANY TIME RESTRICTIONS' CONTINUED ADJACENT TO CONTINUOUS FOOTWAY
  - EXISTING FOOTWAY
  - PROPOSED KERB RE-ALIGNMENT
  - CORDUROY PAVING INDICATING THE EXTENT OF PEDESTRIAN / CYCLE SHARED USE AREA
  - CENTRAL DELINEATOR STRIP IN WHITE COLOUR DIVIDING PEDESTRIAN FROM CYCLIST SIDE



**NEW ROAD LAYOUT AHEAD**

NEW SIGNS TO BE MOUNTED ON EXISTING LIGHTING COLUMN NO. 2

EXISTING CENTRE LINE TO BE REALIGNED TO ACCOMMODATE NEW SEGREGATION AND ADVISORY CYCLE LANE

EXISTING BUS STOP TO BE RETAINED

**ISSUED FOR INFORMATION**

This map is based on Ordnance Survey material with the permission of the Controller of Her Majesty's Stationery Office Crown Copyright. Unauthorised reproduction infringes Crown Copyright and may lead to prosecution or civil proceedings. BATH AND NORTH EAST SOMERSET COUNCIL Licence No. 100023334

 CHRIS MAJOR ASSISTANT DIRECTOR - HIGHWAYS AND TRANSPORT	PRODUCED BY	TRAFFIC MANAGEMENT	SCHEME TITLE	ACTIVE TRAVEL FUND	DRAWING TITLE	BECKFORD ROAD GENERAL ARRANGEMENT	F 28/05/2021 E 02/02/2021 D 21/12/2020 C 16/12/2020 B 16/12/2020 A 10/12/2020 - 08/07/2020	ORCAS AMENDED MANDATORY CYCLE LANES INCLUDED BUS BOARDER & CONTINUOUS FOOTWAYS INCLUDED SEGREGATED CYCLE LANE BETWEEN BATHWICK ST & FORESTER RD INCLUDED DRAWING BOUNDARY INCREASED ISSUED TO ATAF FOR CONSULTATION DRAWING FIRST CREATED	LED TP NT LED TP NT LED TP NT LED TP NT LED TP NT LED TP NT	DATE AUG 2020 SCALE 1:500@A3 CLIENT REF.	DRAWN BY LED CHECKED TP ACTIVE TRAVEL FUND BECKFORD ROAD GENERAL ARRANGEMENT	APPROVED BY NT