


LOCATION PLAN - Scale 1:2500

Based upon the Ordnance Survey mapping with the permission of the Controller of Her Majesty's Stationery Office © Crown copyright. Unauthorised reproduction infringes Crown copyright and may lead to prosecution or civil proceedings. Bath and North East Somerset Council Licence No 100023334

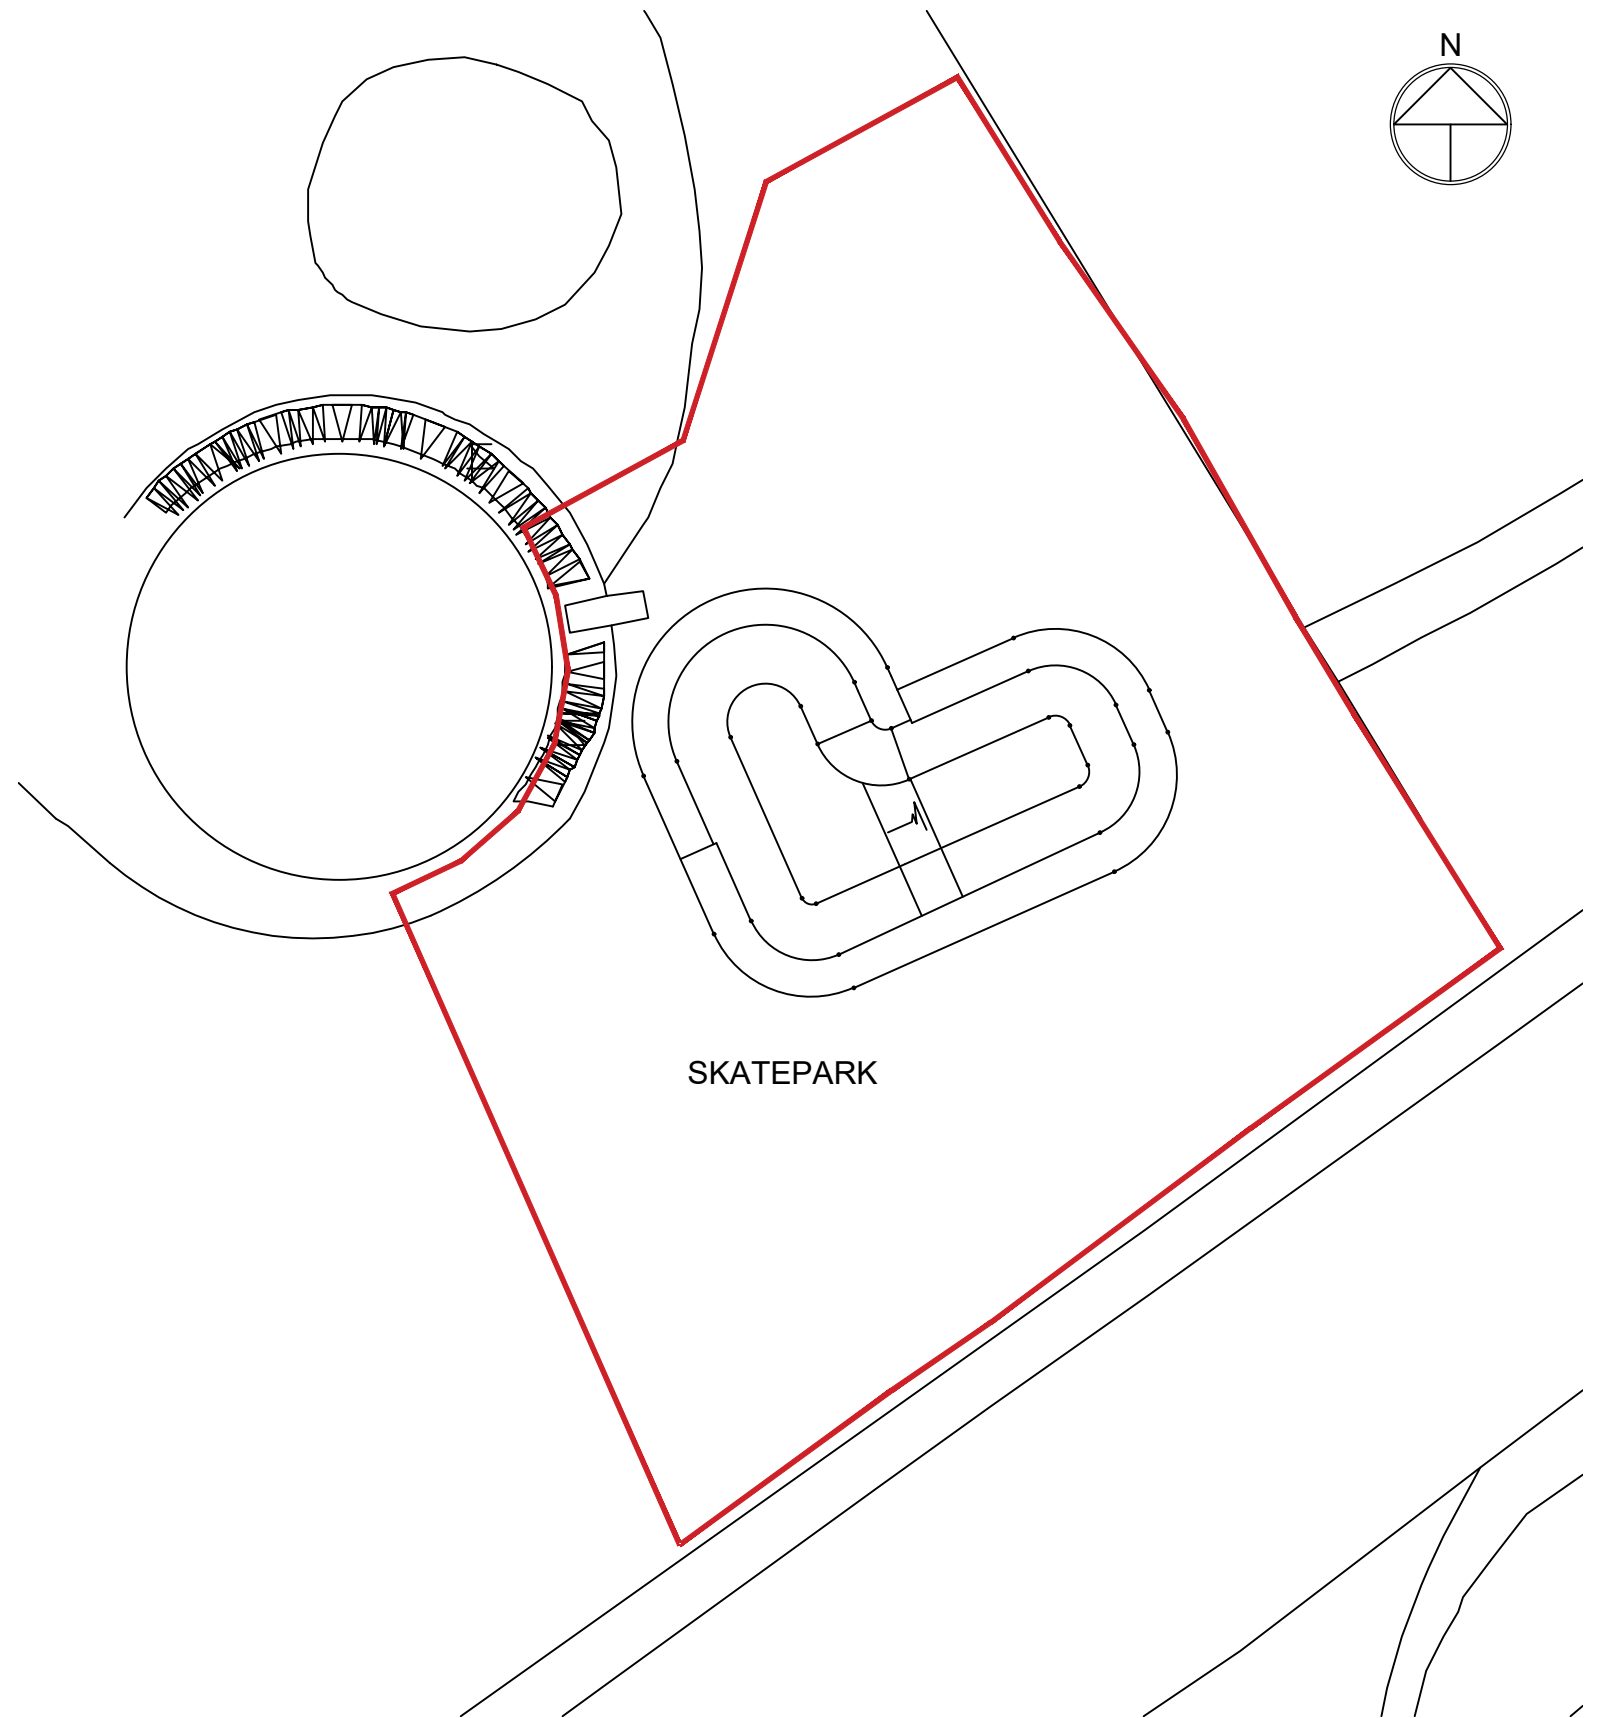

SKATEPARK

<p>NOTE</p> <p>This drawing has been reproduced from an existing Source Drawing sheet</p> <p>The Author does not accept liability for using this drawing for Construction / Fit-out purposes.</p> <p>© ALL RIGHTS RESERVED BATH AND NORTH EAST SOMERSET COUNCIL COPYRIGHT</p>	<p>Bath & North East Somerset Council</p> <p>Property and Project Delivery Lewis House Manvers Street Bath BA1 1JG</p>	<p>PROPERTY ALICE PARK, GLOUCESTER ROAD, LARKHALL, BATH, BA1 7BL</p>	<p>Drawn AG</p>	<p>Date 12/05/2021</p>
		<p>DRAWING TITLE LEASE PLAN SKATEPARK</p>	<p>Scale 1:250 @ A3</p>	<p>Rev</p>
			<p>DRAWING No PF09/VL/SP</p>	