
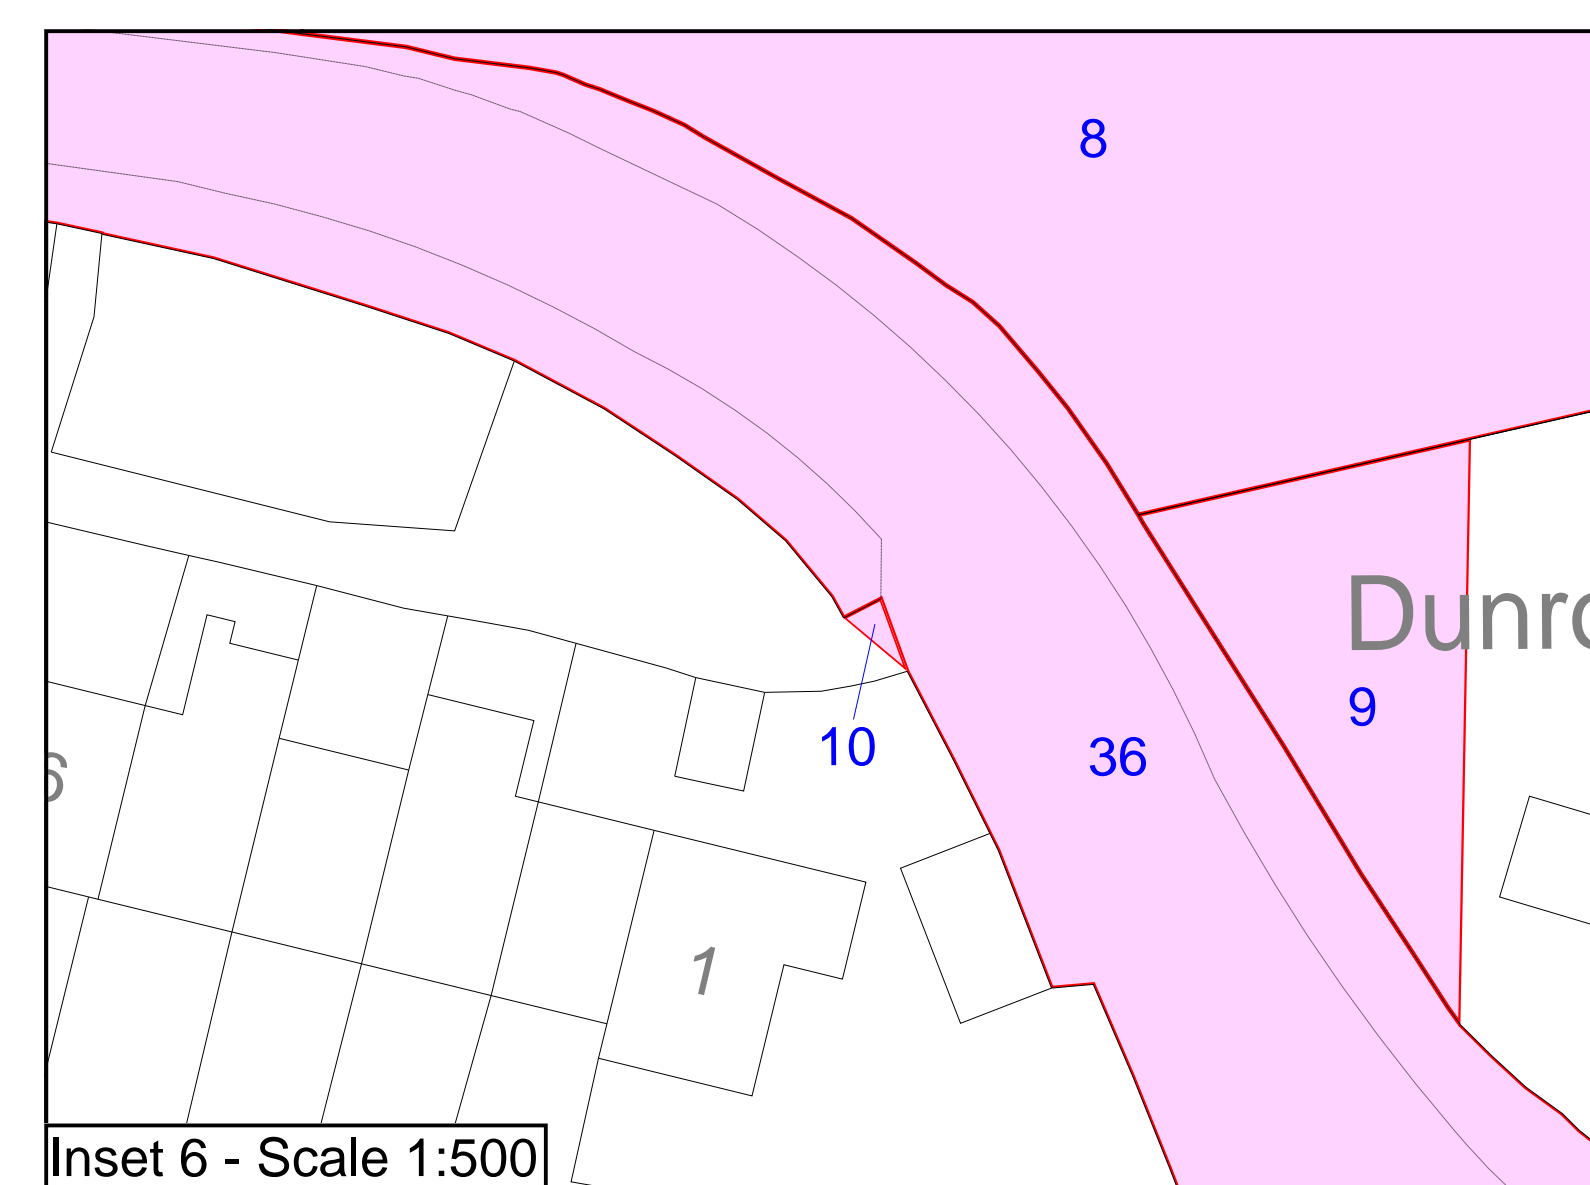
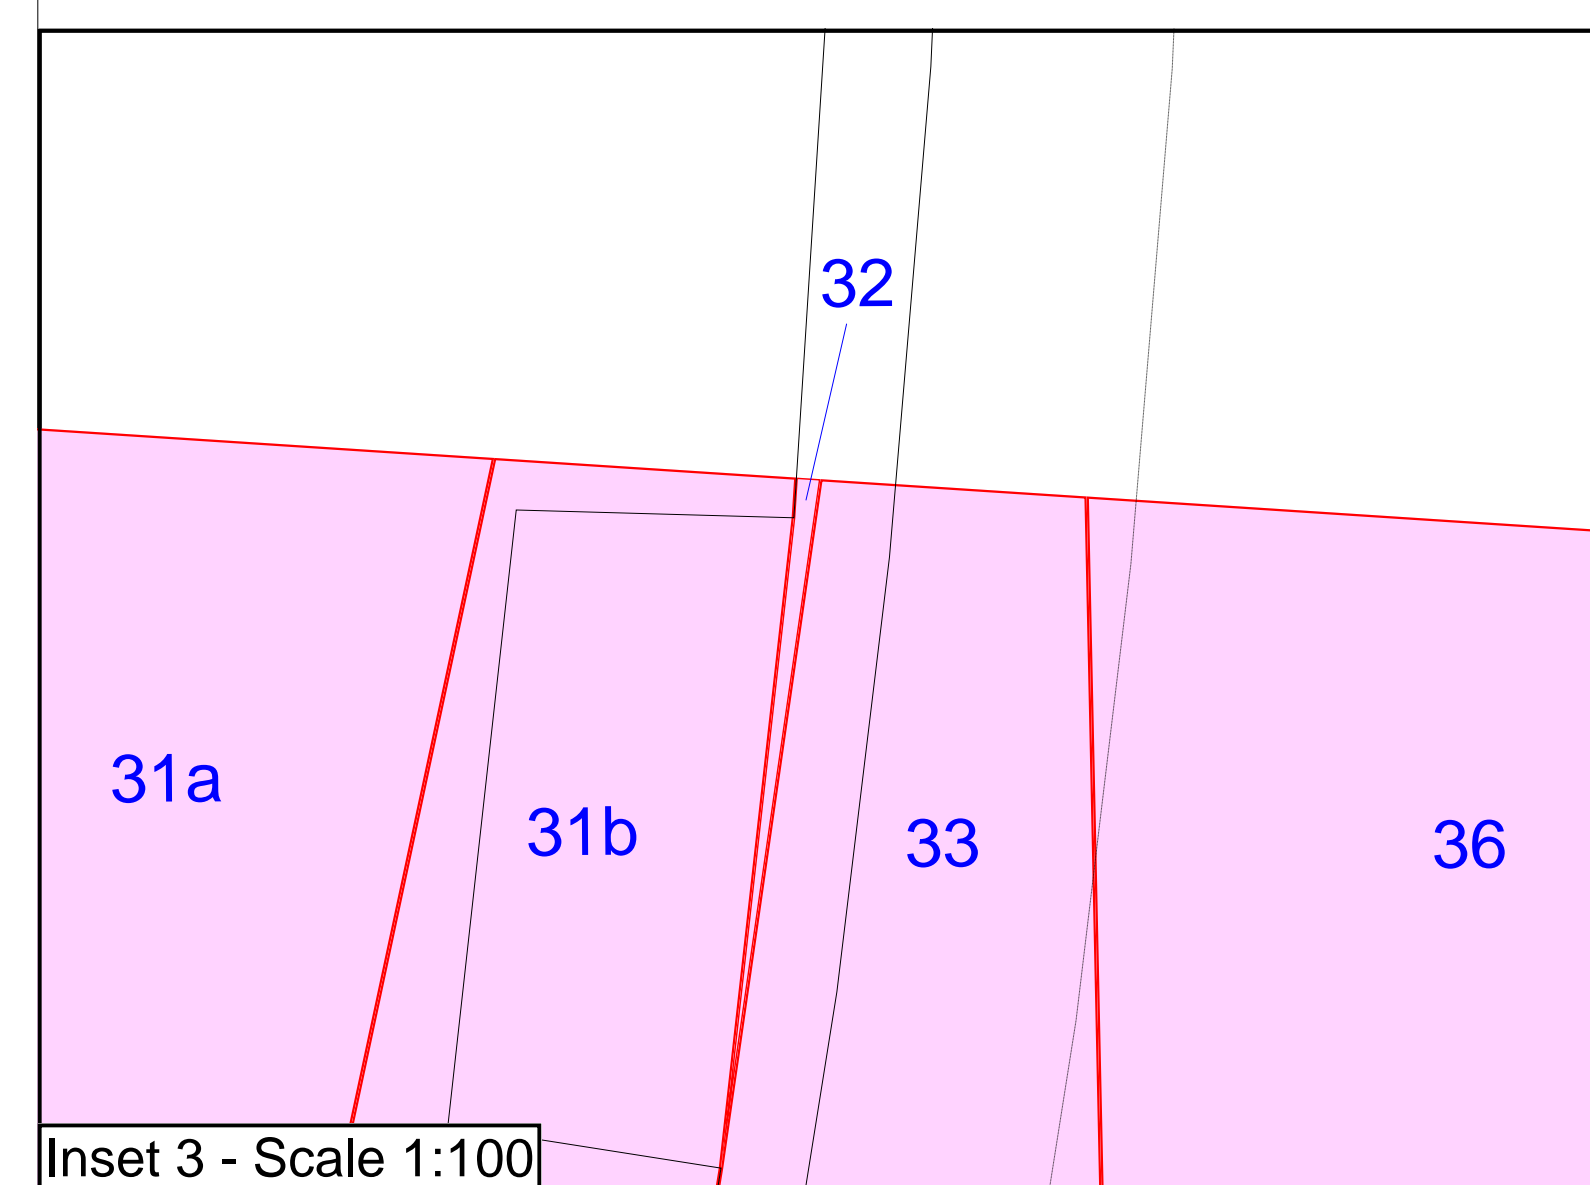
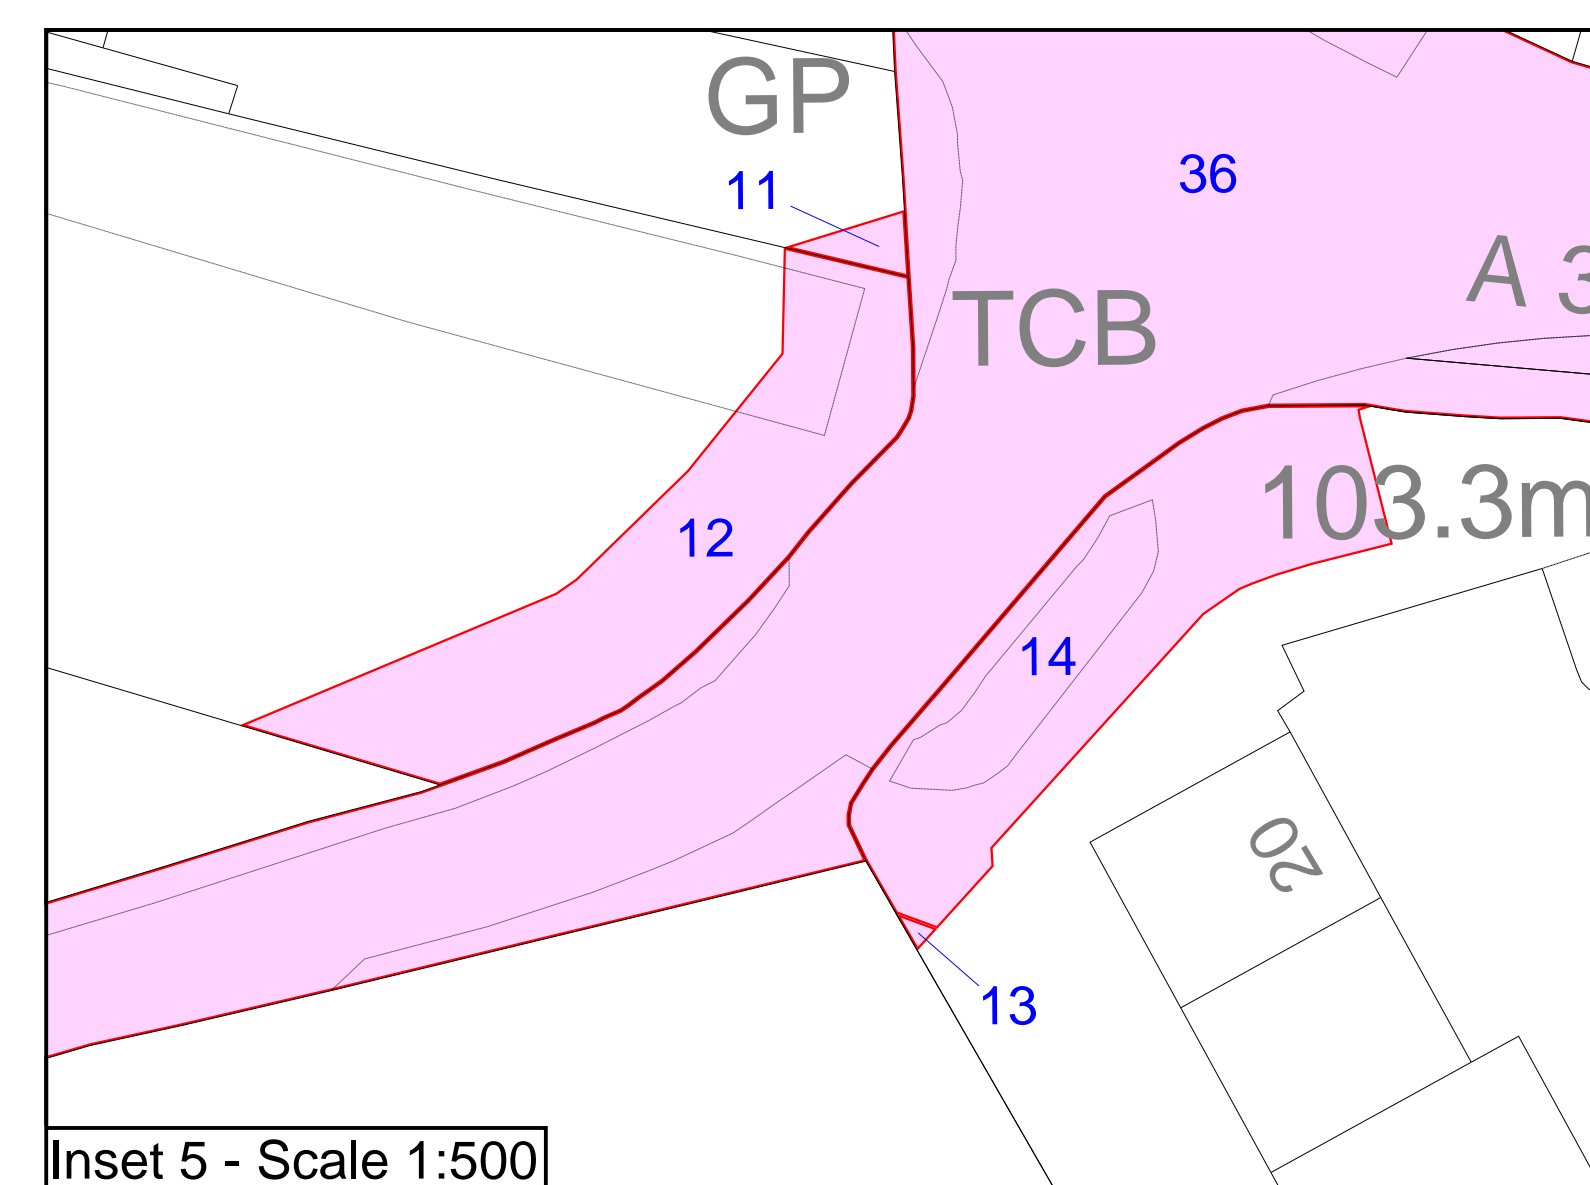
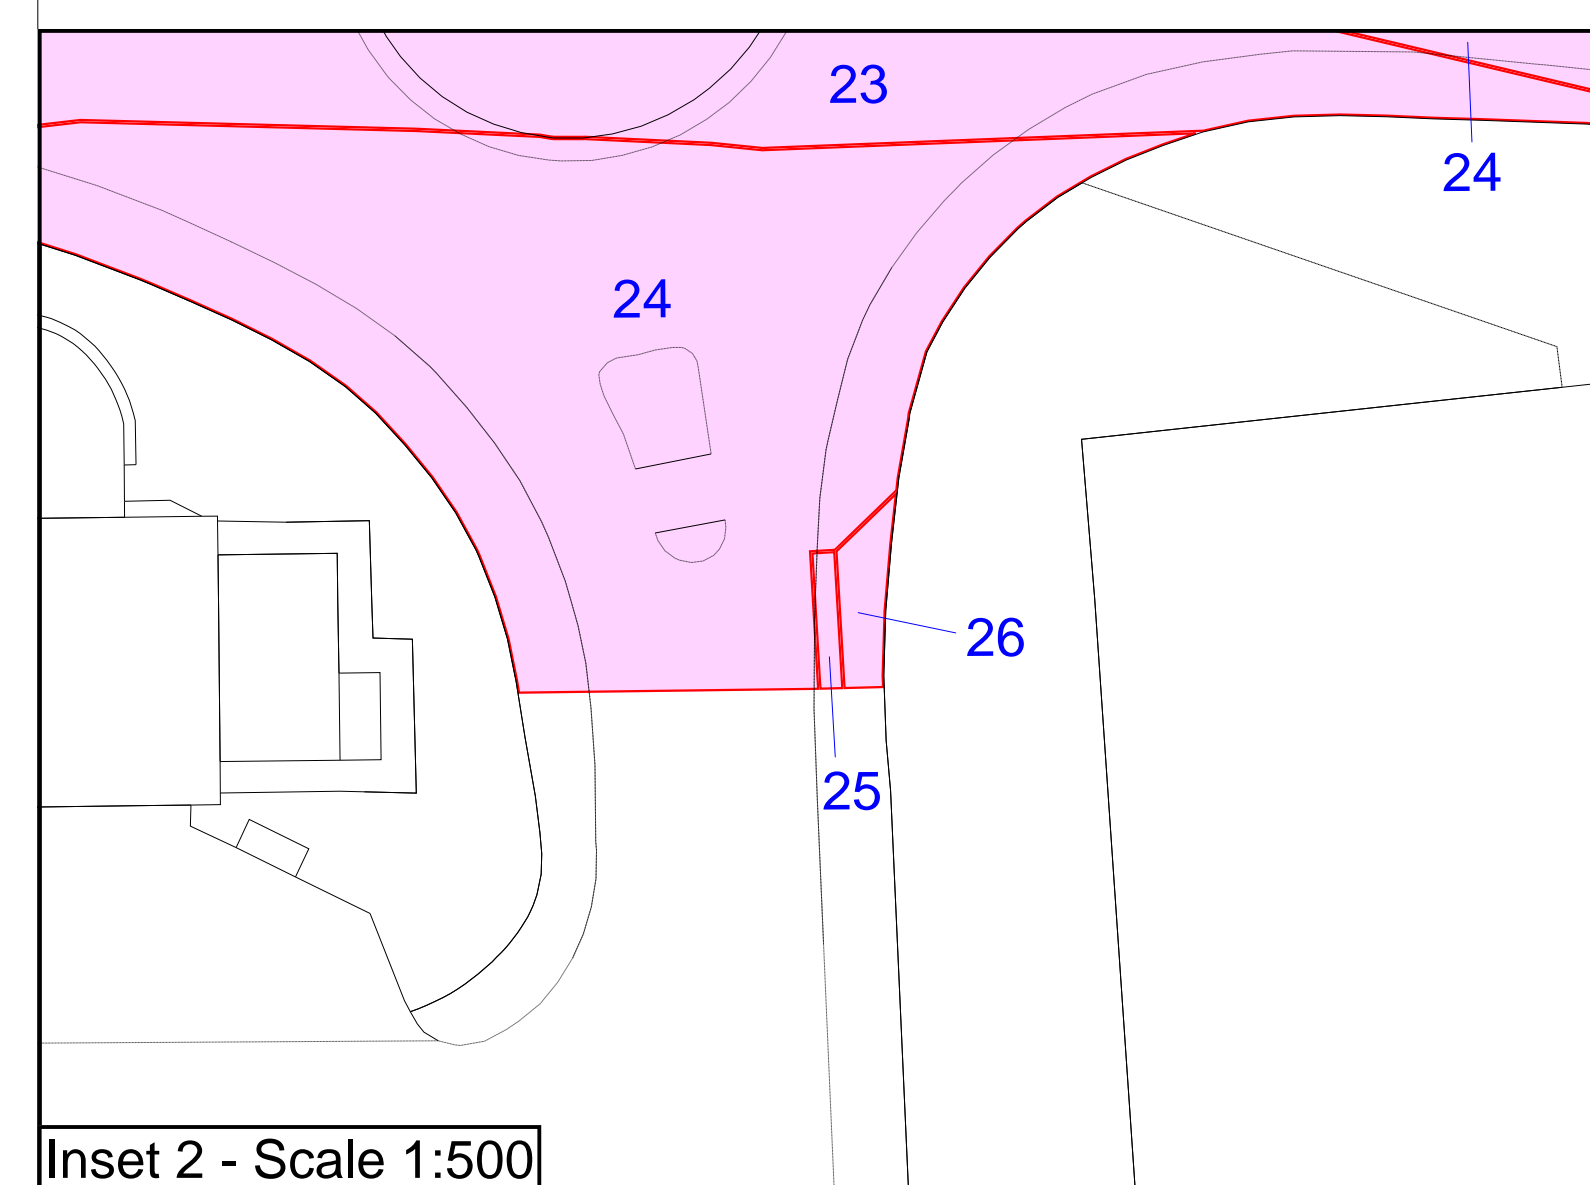
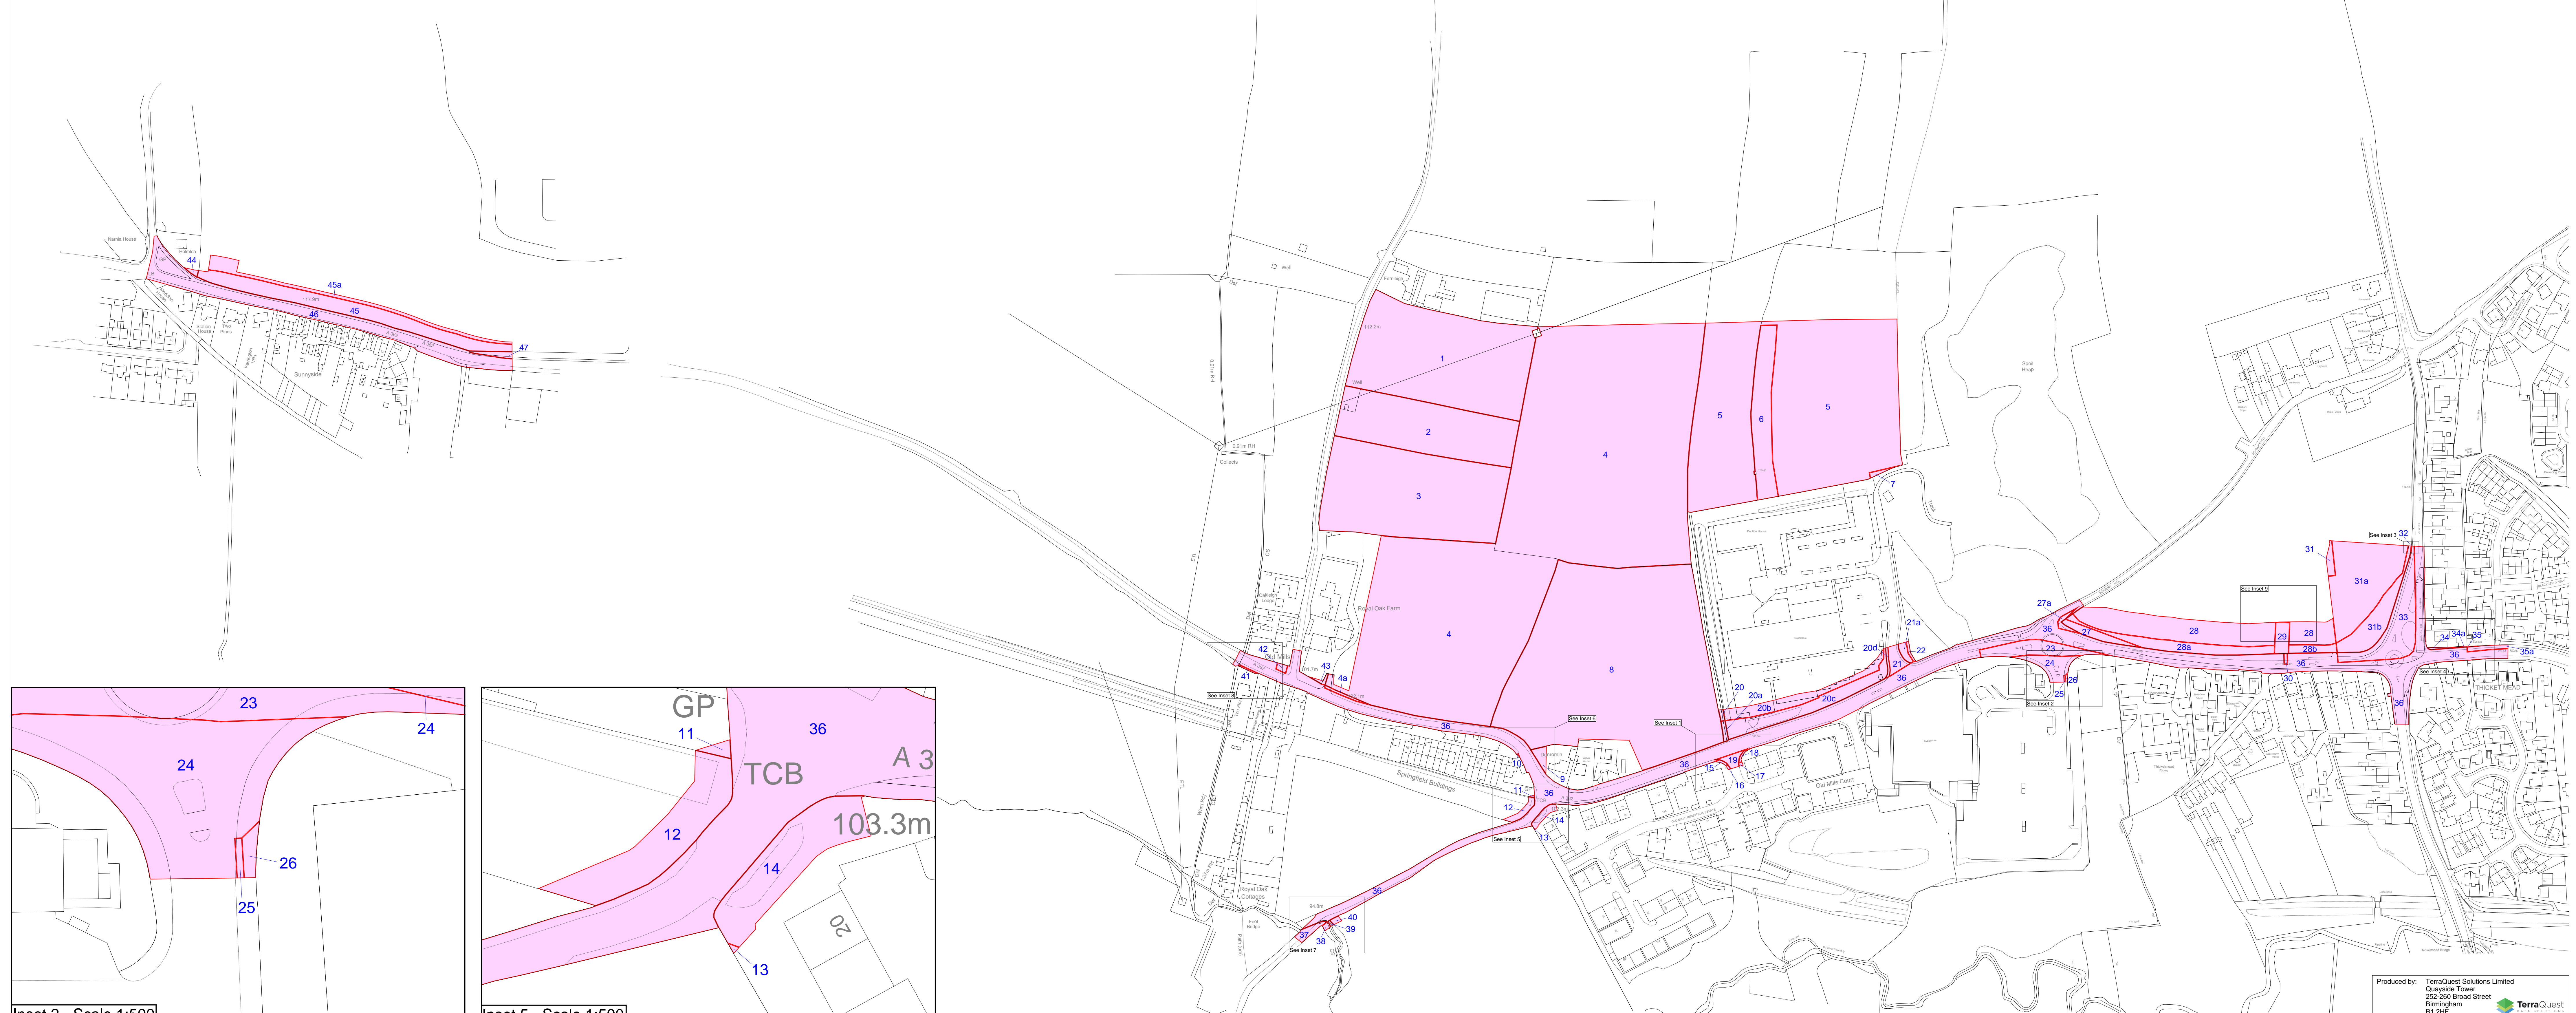
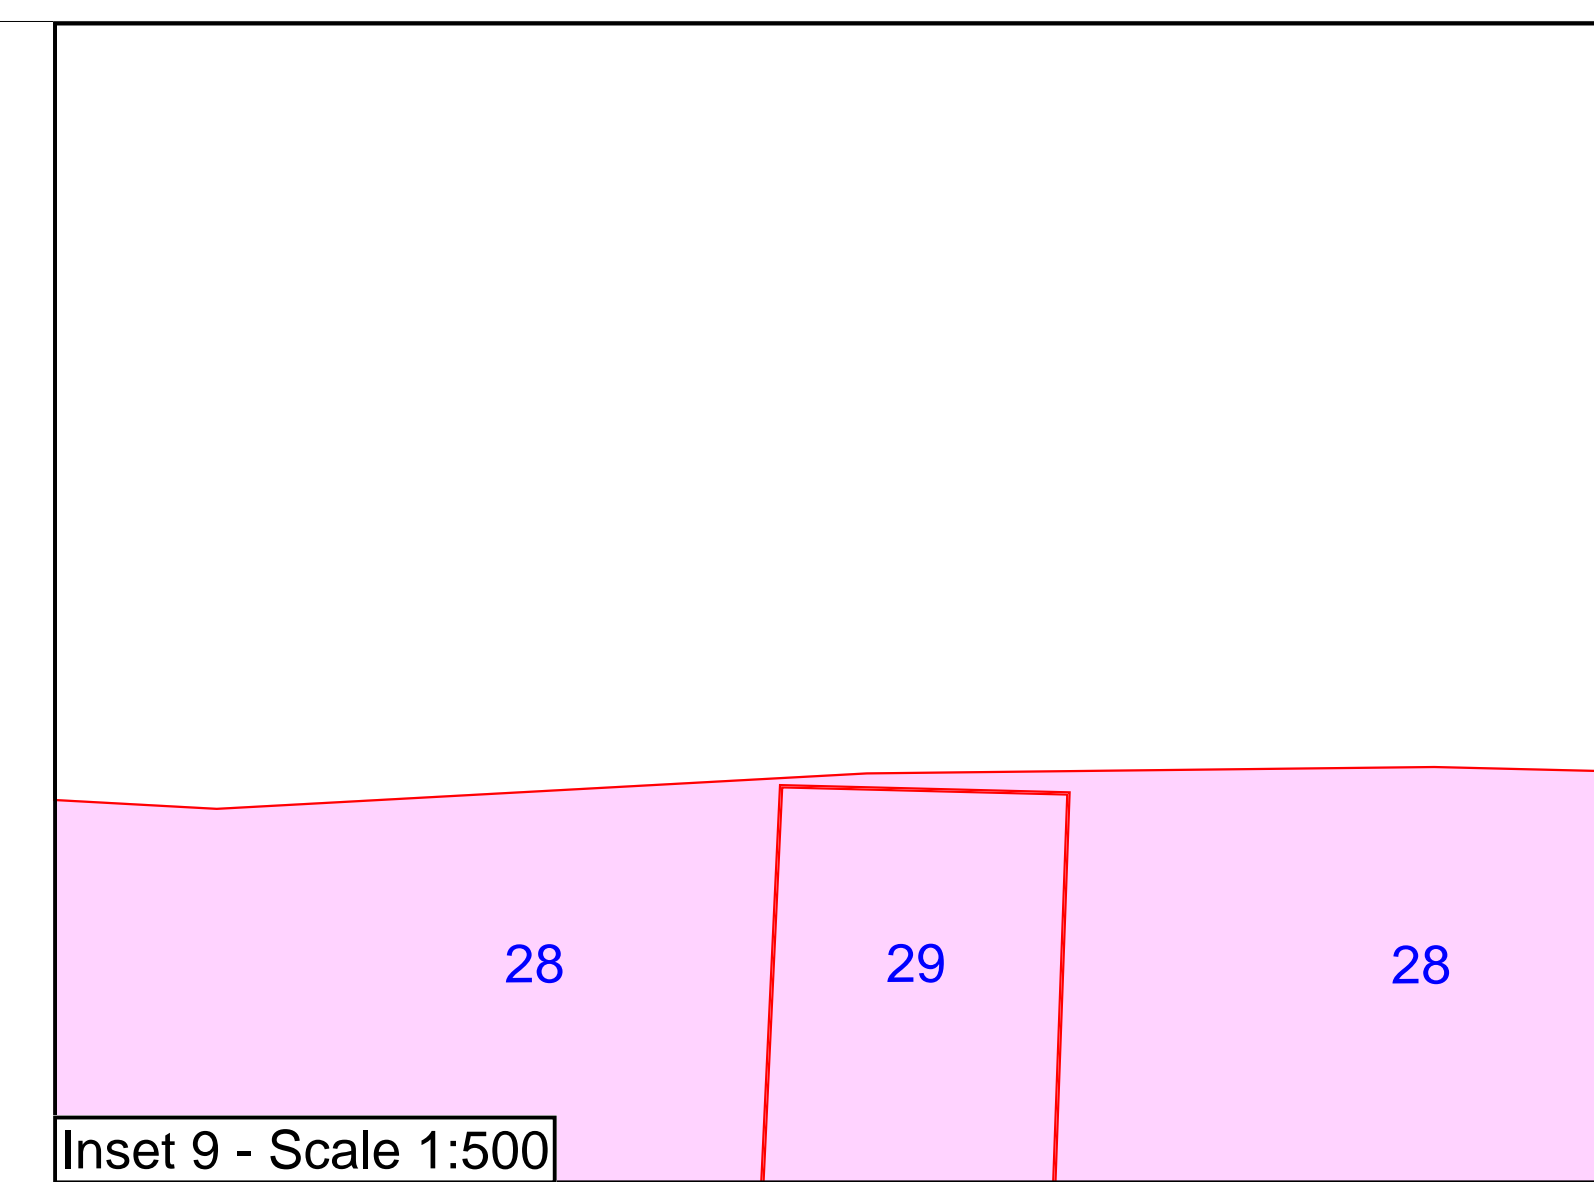
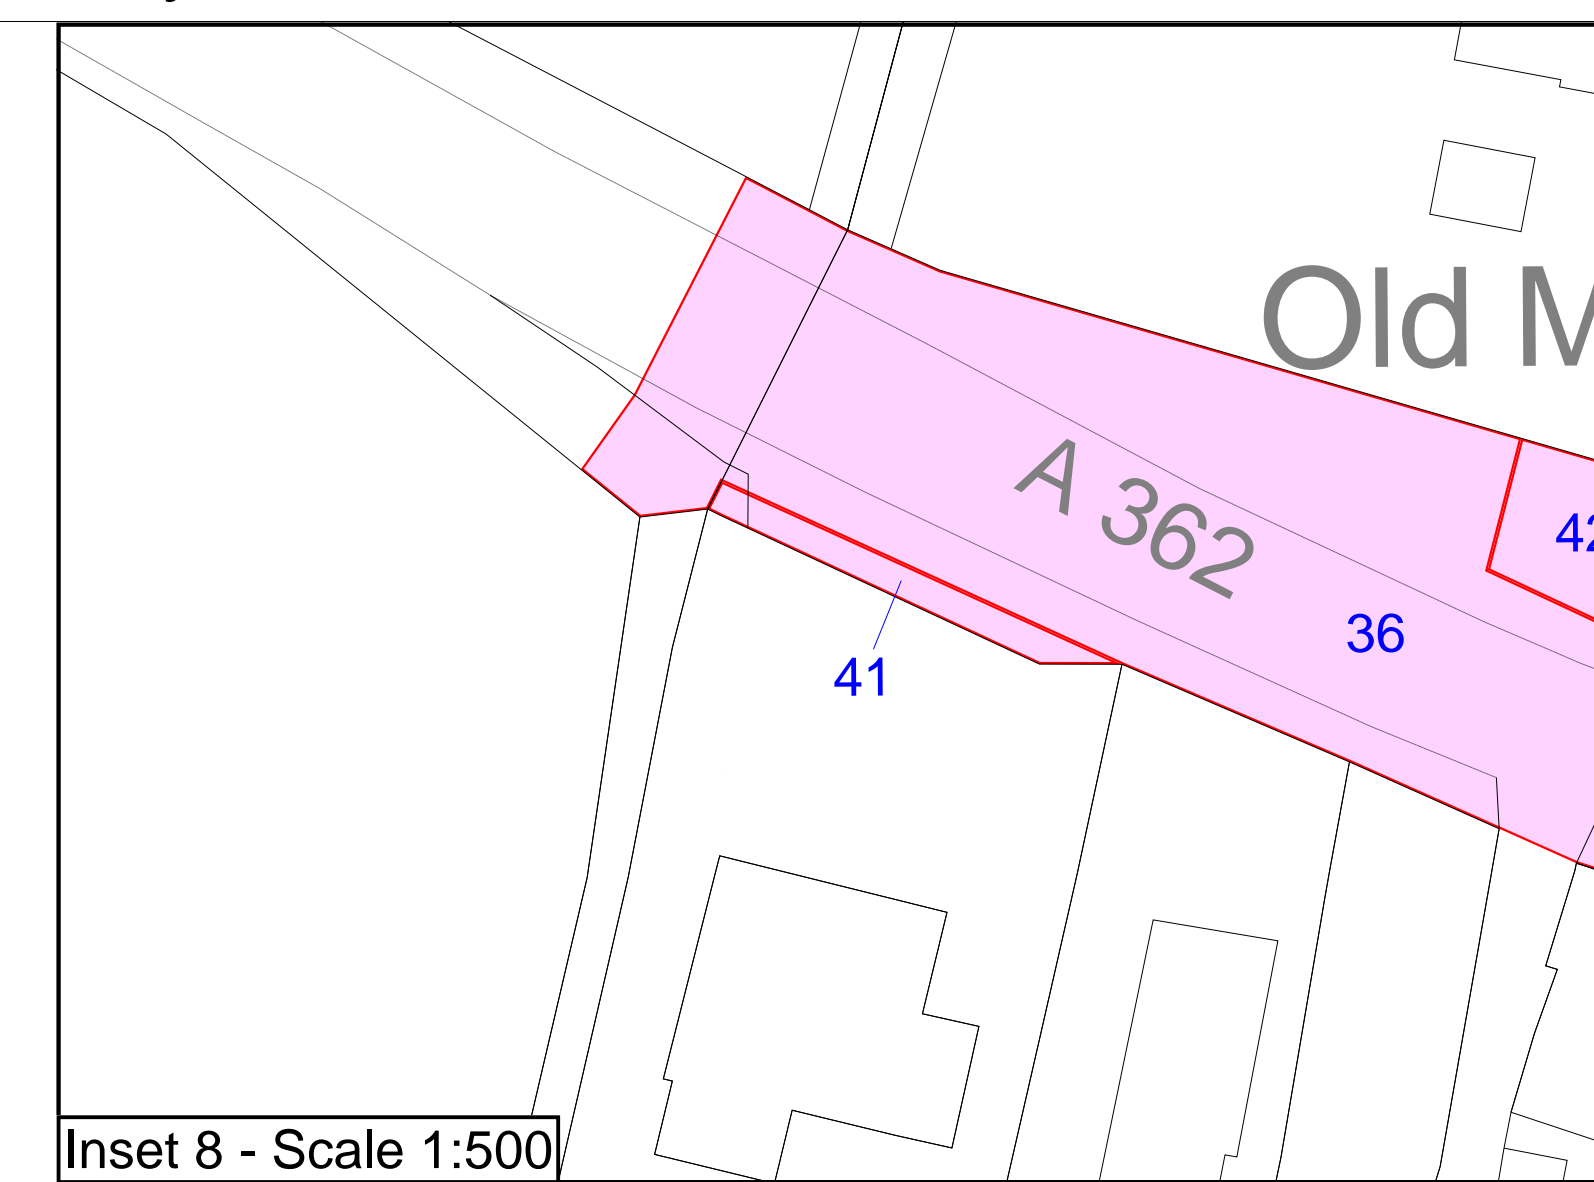
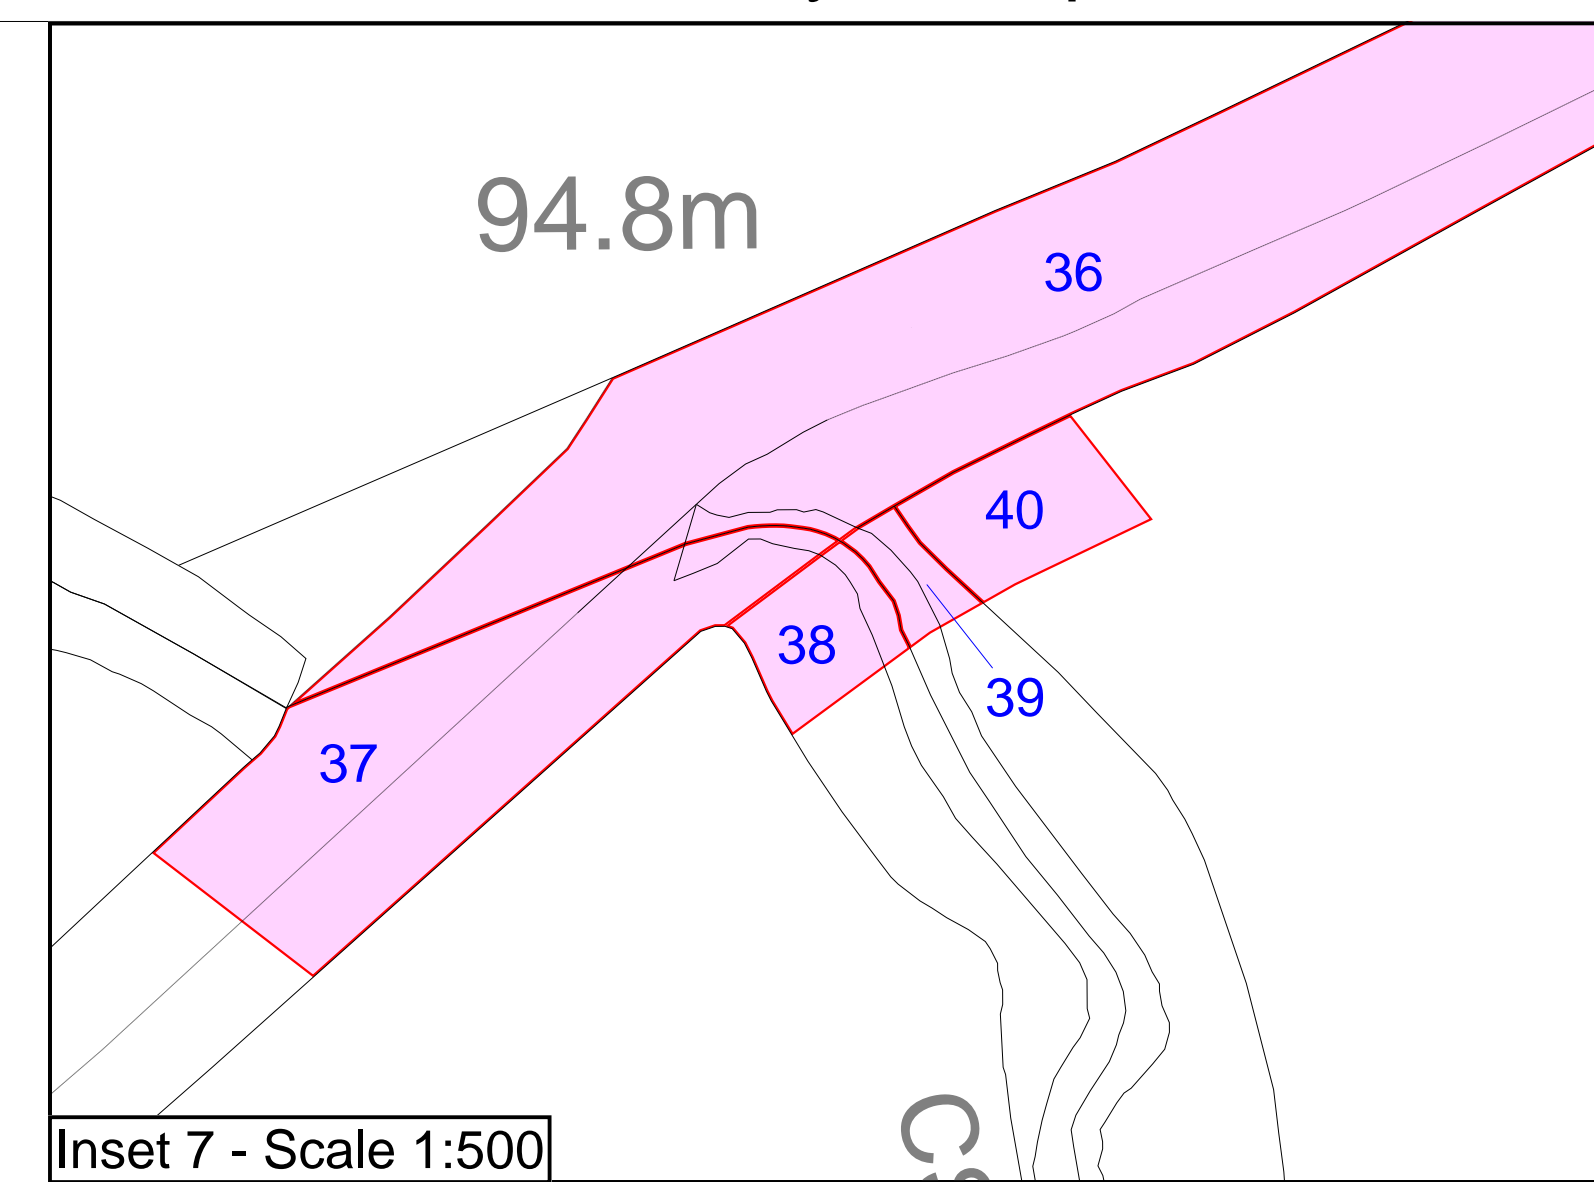
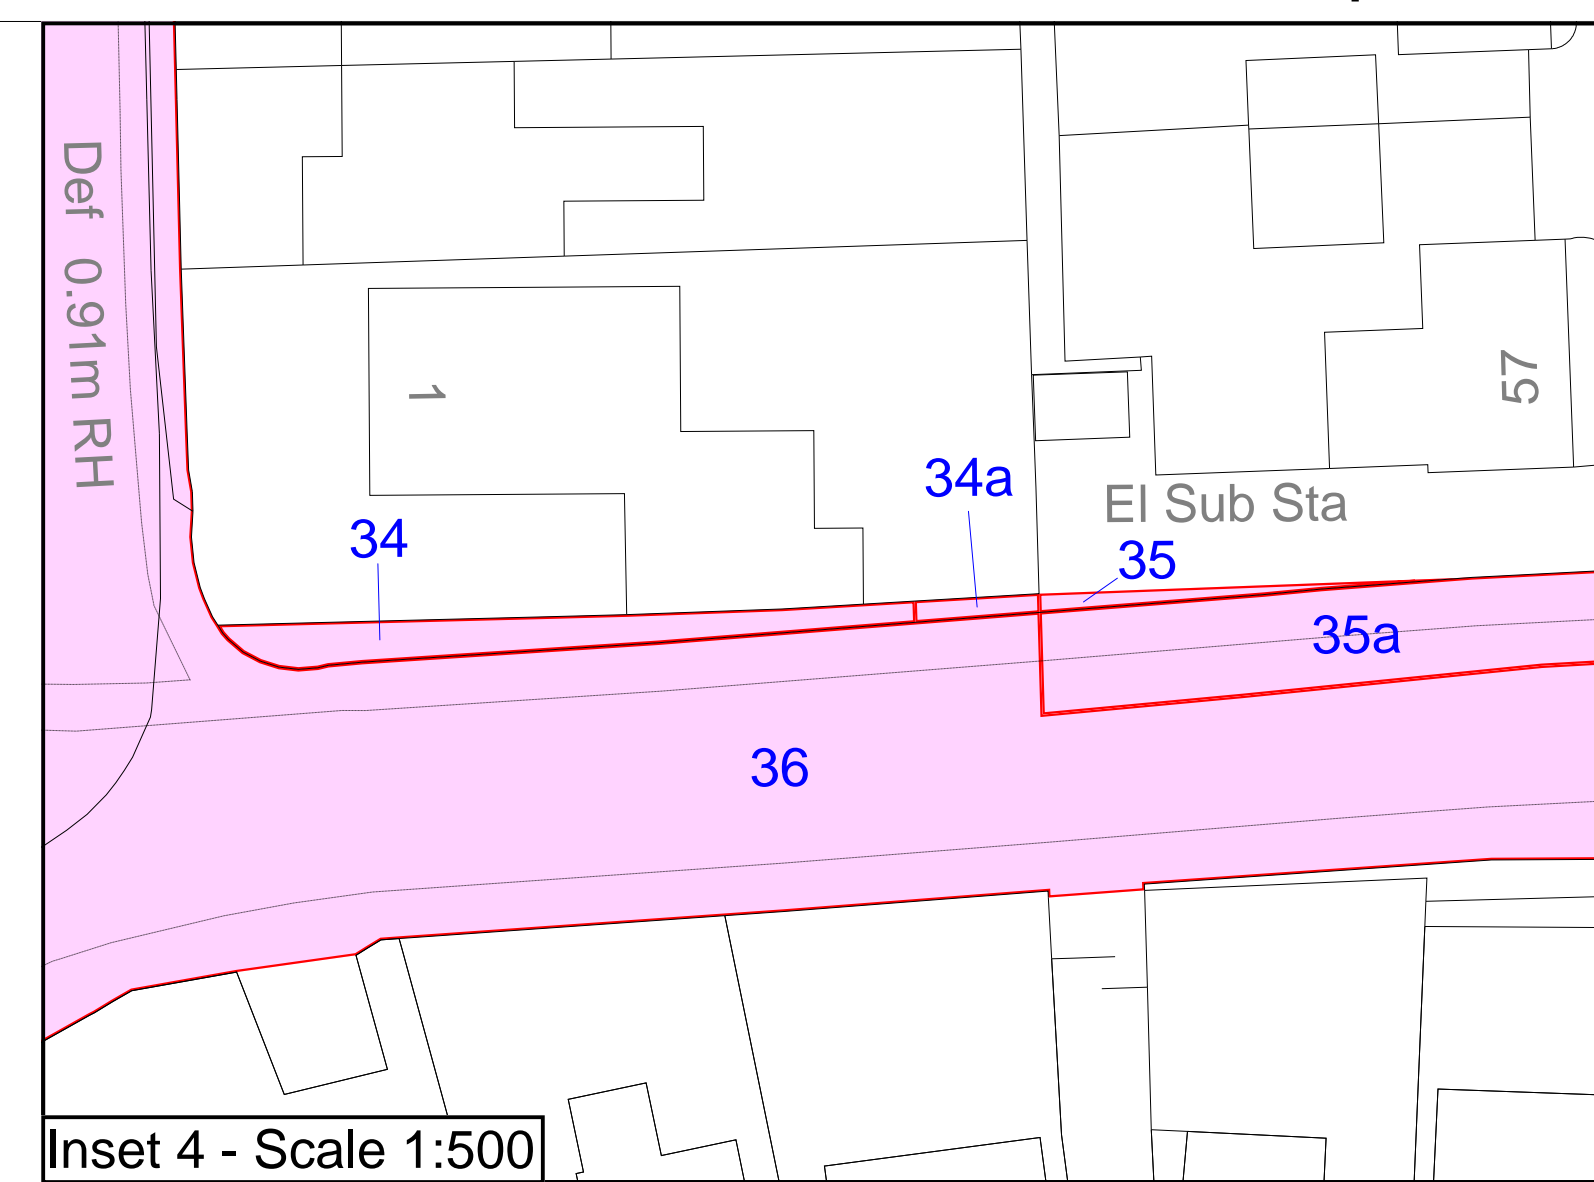
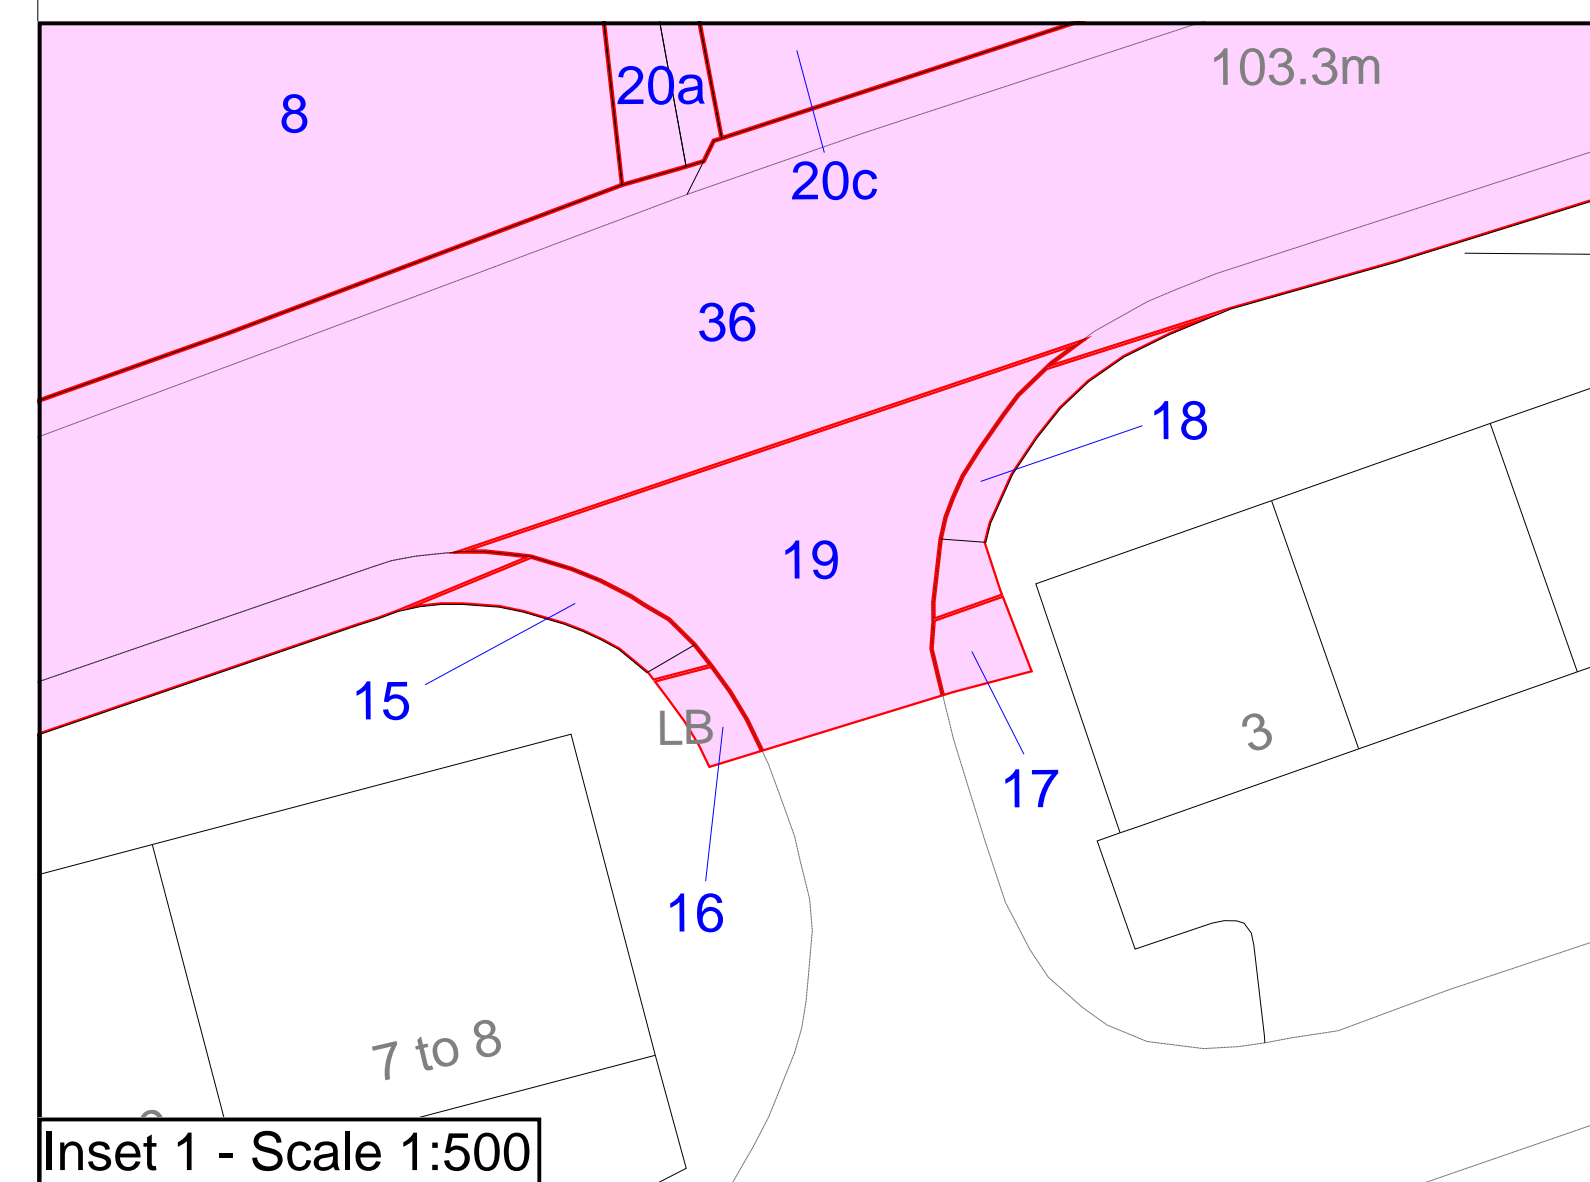


Map referred to in The Somer Valley Enterprise Zone Compulsory Purchase Order 2024

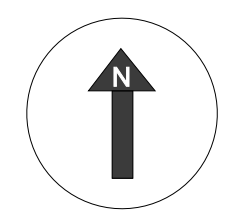

Produced by: TerraQuest Solutions Limited
 Quayside Tower
 252-260 Broad Street
 Birmingham
 B1 2HF
 www.terraquest.co.uk
 0121 224 1300

Delivered to:

© Crown copyright. All rights reserved.
 2024 Licence number AC0000807498

Key:
 Area to be Referenced
 Land to be acquired

Reviewed by	Lead Delivery	Drawn	Date
Approved by	Drawn/checked	Checked by	Date/Checked
Author	Author	Author	Author

Title:
**Somer Valley Enterprise Zone
 CPO Plan**

Date of Issue	Project Code	Scale	Version
2024.004	2024.004.001	1:500	1.0

Drawing Filename: 2024.004.001.001