

PAULTON ROAD

TIE-IN TBC

EXISTING FOOTWAY TO TIE INTO PROPOSED

FIELD ACCESS TO BE MAINTAINED. GATE POSITION TO BE RELOCATED

PROPOSED 2m WIDE FOOTWAY WITH WIDENED VERGE FOR 'WEST OF ENGLAND COMBINED AUTHORITY' ACTIVE TRAVEL ROUTE TO UPGRADE AND TIE INTO

EXISTING CARRIAGEWAY WIDENED ON NORTH SIDE TO ALLOW FOR A 6.4m WIDE TWO-WAY CARRIAGEWAY

MULTIPLE TELEGRAPH POLES AND OVERHEAD LINES ARE PRESENT IN THE NORTHERN VERGE TO BE RELOCATED FOLLOWING DISCUSSIONS WITH SERVICE PROVIDERS

EXISTING BOUNDARY

INDICATIVE LOCATION OF HEDGEROW PROPOSED TO REPLACE EXISTING. SPECIES RICH HEDGEROW MIX TO CONTAIN AT LEAST 5 NATIVE WOOD SPECIES

A362

OVERHEAD ELECTRICITY LINES PRESENT

SUBSTANDARD GEOMETRY REPLICATING EXISTING AT TIE IN

PROPOSED SHARED USE FACILITY TO TIE INTO EXISTING FOOTWAY

TIE-IN TBC

PROPOSED 2M FOOTWAY TO TAPER DOWN TO EXISTING WIDTHS

PROPOSED UNCONTROLLED CROSSING

LOCATION AND NUMBER OF RESIDENT PARKING SPACES TO BE REINSTATED AS PER EXISTING

EXISTING DRIVEWAY ACCESSES MAINTAINED. RIGHT TURN MANEUVERS REQUIRED TO WAIT FOR A GAP IN TRAFFIC IN BOTH DIRECTIONS

EXISTING GIVE WAY ARRANGEMENT TO BE REMOVED

PROPOSED 2m FOOTWAY TO TAPER DOWN TO EXISTING WIDTHS


EXISTING LAY-BY AND ACCESS TO BE RETAINED

EXISTING UNCONTROLLED CROSSING

CUTLINE - FOR CONTINUATION SEE SHEET 2 OF 6

- NOTES:
1. ALL MEASUREMENTS ARE IN METRES UNLESS OTHERWISE SPECIFIED.
  2. AREAS LABELLED 'TBC' ARE TO BE DETAILED DURING THE NEXT DESIGN STAGE.
  3. ALL EARTHWORKS SHOWN ARE 1 IN 3 SLOPES UNLESS OTHERWISE STATED.
  4. PLEASE SEE DRAWING 10042920-ARC-HGN-ZZ-DR-HE-00008 FOR TYPICAL CROSS SECTIONS.
  5. WEST OF ENGLAND COMBINED AUTHORITY WORKS TO BE CONFIRMED.

- KEY:
- SITE BOUNDARY
  - PROPOSED CARRIAGEWAY
  - PROPOSED FOOTWAY
  - PROPOSED EARTHWORKS
  - PROPOSED FENCING
  - PROPOSED HEDGEROW
  - PROPOSED LIGHTING
  - EXISTING EDGE OF CARRIAGEWAY

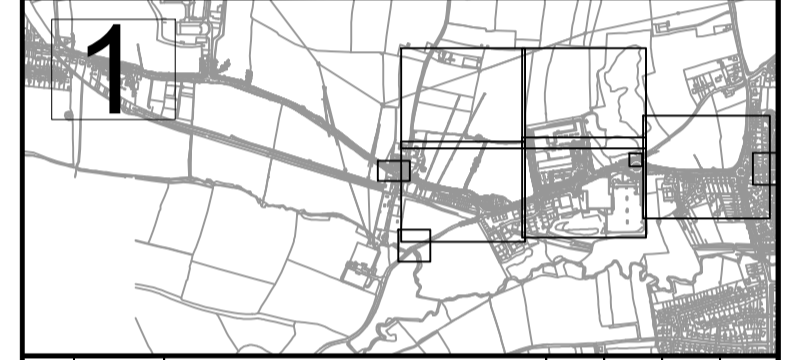

Rev	Date	Description	Prod	Chk	Rev	App	
P01	13/01/23	FIRST ISSUE		DM	PE	JP	GC

**Bath & North East Somerset Council**

Project: **Somer Valley Enterprise Zone**

Site: Old Mills Lane, Midsomer Norton

Client: Bath & North East Somerset Council, Lewis House, Manvers Street, BA1 1JG, www.bathnes.gov.uk

**ARCADIS**

Registered office: 80 Fenchurch Street, London EC3M 4BY

Coordinating office: 2 Glass Wharf, Temple Quay, Bristol BS2 0FR, Tel: 44 (0)117 372 1200

www.arcadis.com © Copyright reserved

Drawing Title: **GENERAL ARRANGEMENT SHEET 1 OF 6**

Designed: P. Ellis	Signed: Digitally Signed	Date: 09/12/22
Produced: D. Montleon	Signed: Digitally Signed	Date: 12/01/23
Checked: P. Ellis	Signed: Digitally Signed	Date: 12/01/23
Reviewed: J. Phillips	Signed: Digitally Signed	Date: 12/01/23
Approved: G. Care	Signed: Digitally Signed	Date: 13/01/23
Design Stage: Preliminary Design	Grid: OS	Datum: AOD
Original Size: A1	Scale: AS SHOWN	Project Number: 10042920
Suitability Code: S5	Suitability Description:	

Suitable for Review and Acceptance

Drawing Number: **10042920 - ARC - HGN - ZZ - DR - HE - 00002**

Revision: **P01**

This map is based on Ordnance Survey material with the permission of the Controller of Her Majesty's Stationary Office. Crown Copyright. Unauthorised reproduction infringes Crown Copyright and may lead to prosecution or civil proceedings. © Crown copyright and database rights 2020. BATH AND NORTH EAST SOMERSET COUNCIL Licence No. 100023334.

SCALE 1:500 (A1)  
SCALE 1:1000 (A3)  
METRES

Print Date: 2023-01-13 11:51:27

C:\bms\arcadis-uk-09\dms47348\10042920-ARC-HGN-ZZ-DR-HE-00002.dwg