


Based upon the Ordnance Survey mapping with the permission of the Controller of Her Majesty's Stationery Office © Crown copyright. Unauthorised reproduction infringes Crown copyright and may lead to prosecution or civil proceedings. Bath and North East Somerset Council Licence No 100023334

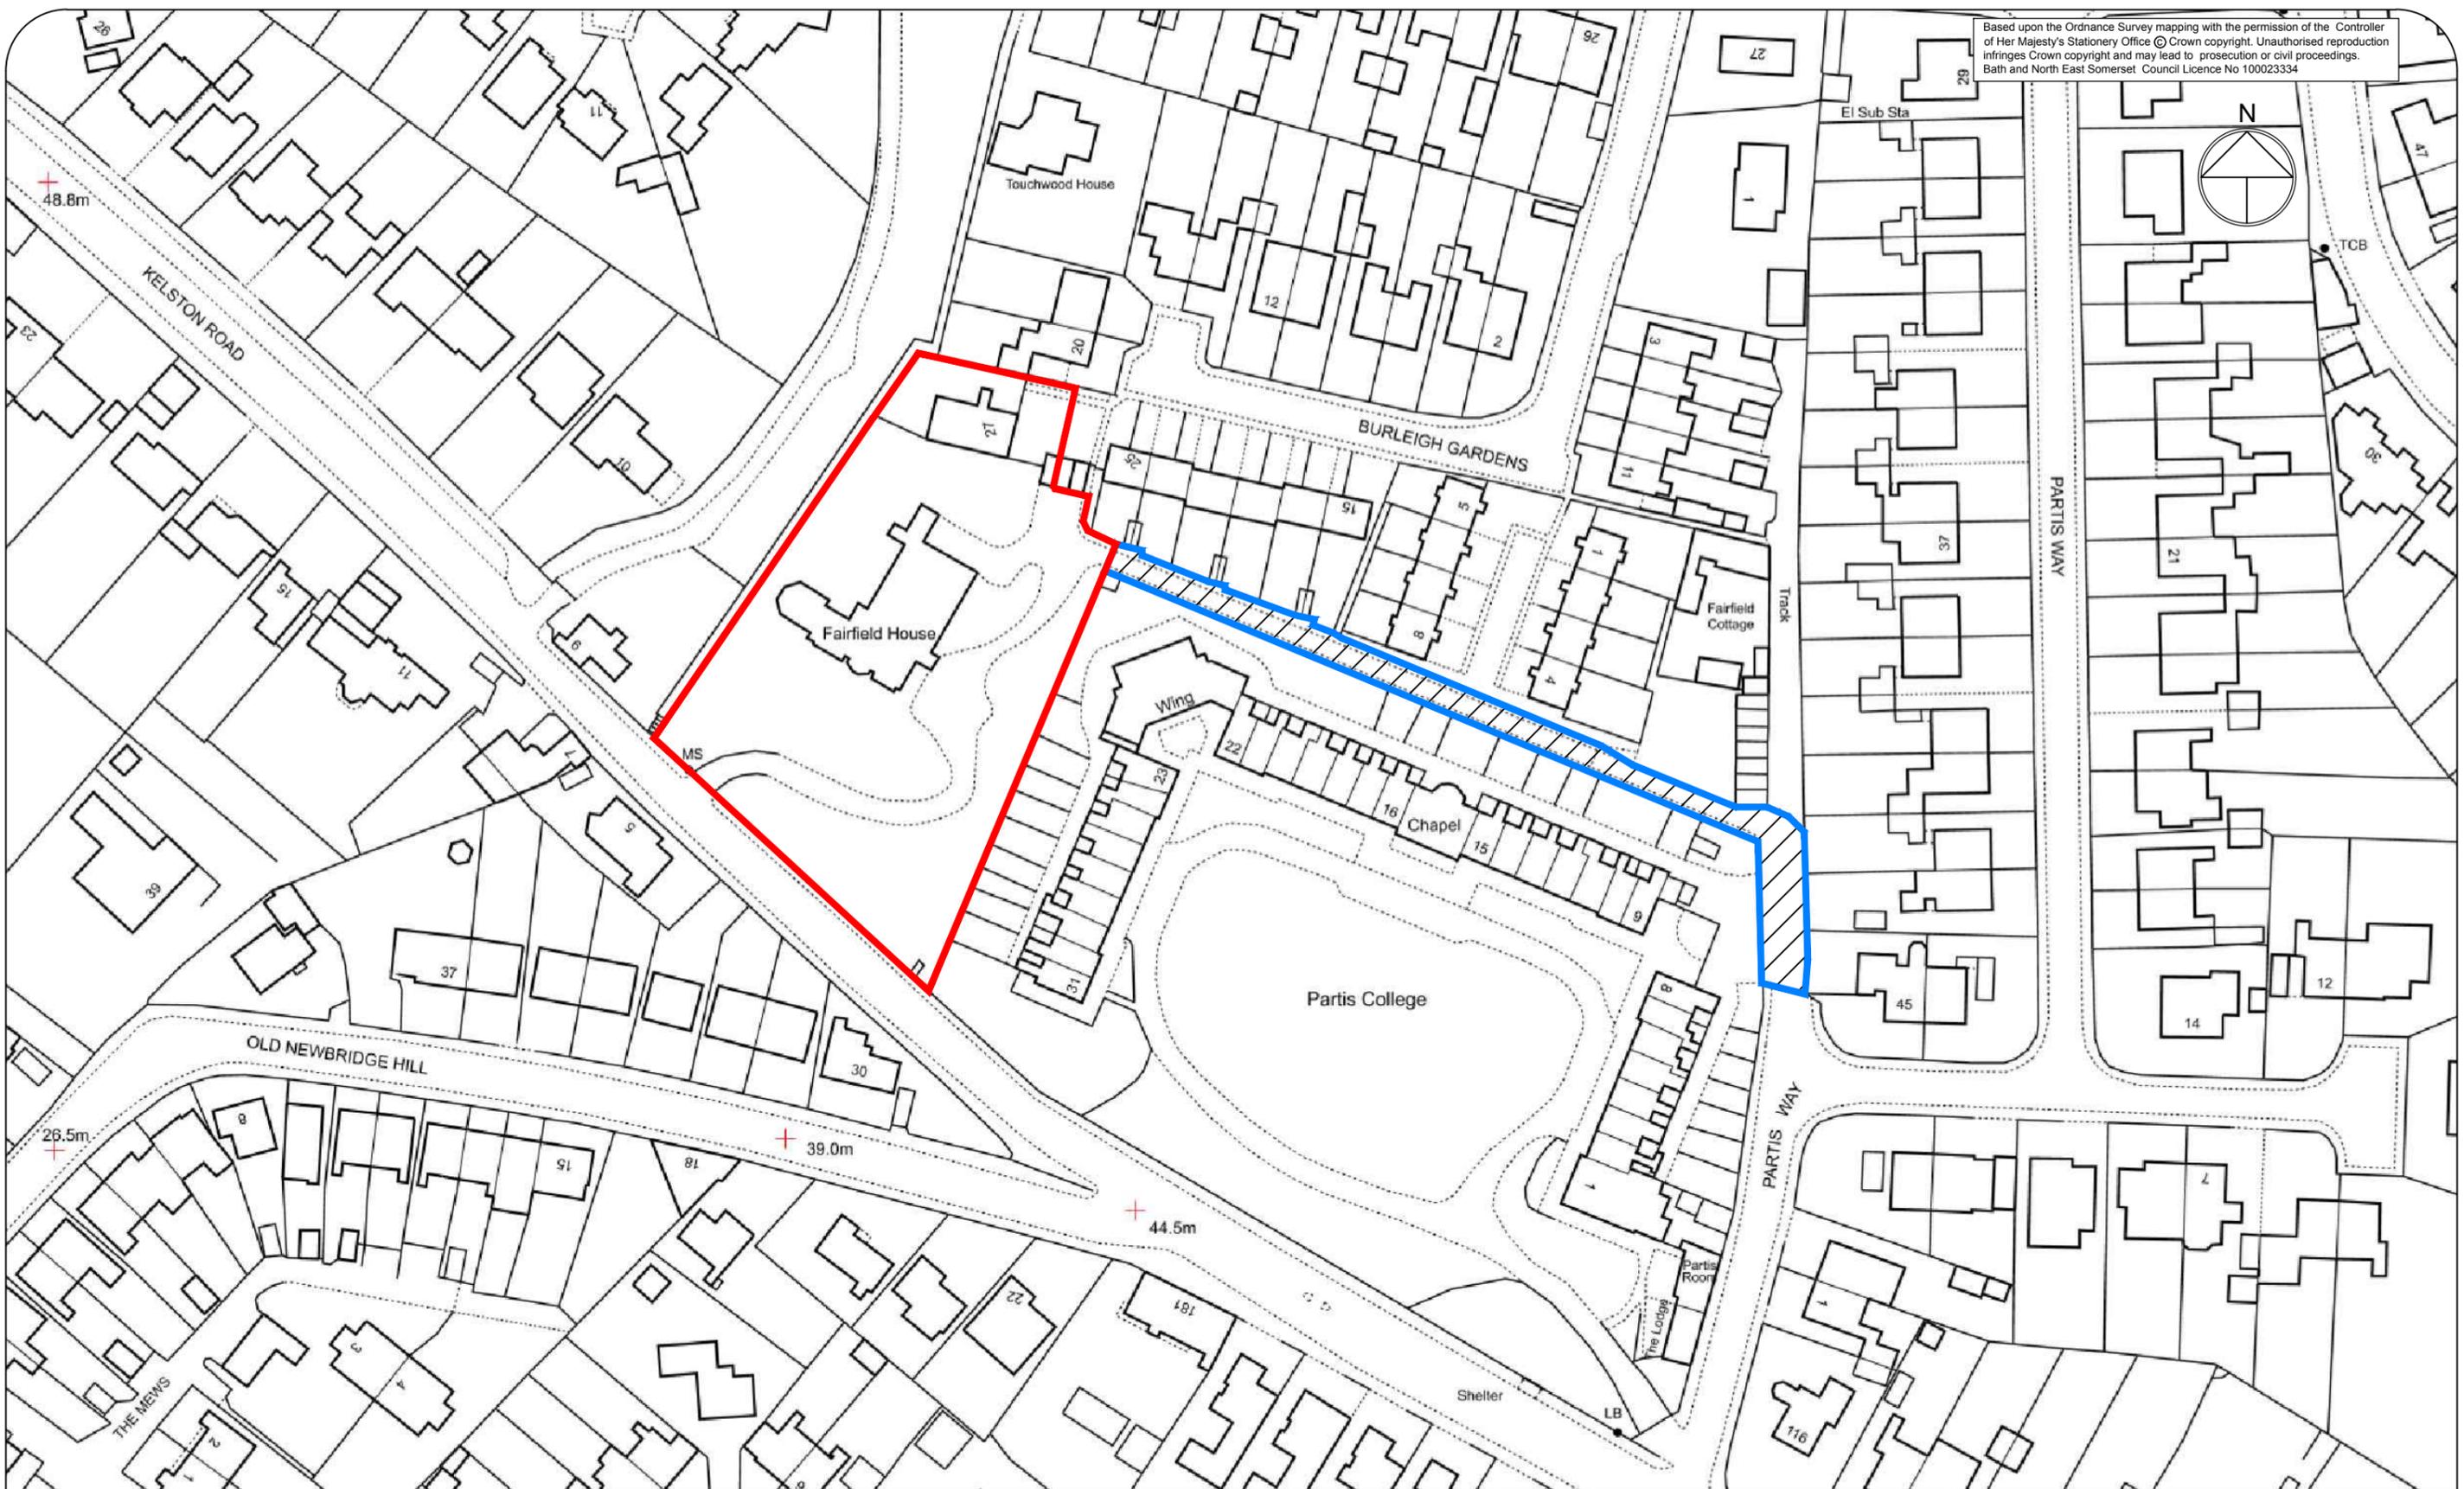

NOTE
 This drawing has been reproduced from an existing Source Drawing sheet
 The Author does not accept liability for using this drawing for Construction / Fit-out purposes.
DO NOT SCALE FROM THIS DRAWING
 All dimensions to be checked on site
 © ALL RIGHTS RESERVED
 BATH AND NORTH EAST SOMERSET COUNCIL
 COPYRIGHT

Bath & North East Somerset Council
 Property Services
 Guildhall
 High Street
 Bath BA1 5AW
Improving People's Lives

PROPERTY
 27 BURLEIGH GARDENS AND
 FAIRFIELD HOUSE
 NEWBRIDGE, BATH, BA1 3RR
DRAWING TITLE
 LEASE PLAN

Drawn TC	Date 06/10/2022
Scale 1:1000 @ A3	Rev xx/xx/xx
DRAWING No J040&J041/LP	