
Based upon the Ordnance Survey mapping with the permission of the Controller of Her Majesty's Stationery Office (© Crown copyright. Unauthorised reproduction infringes Crown copyright and may lead to prosecution or civil proceedings. Bath and North East Somerset Council Licence No 100023334

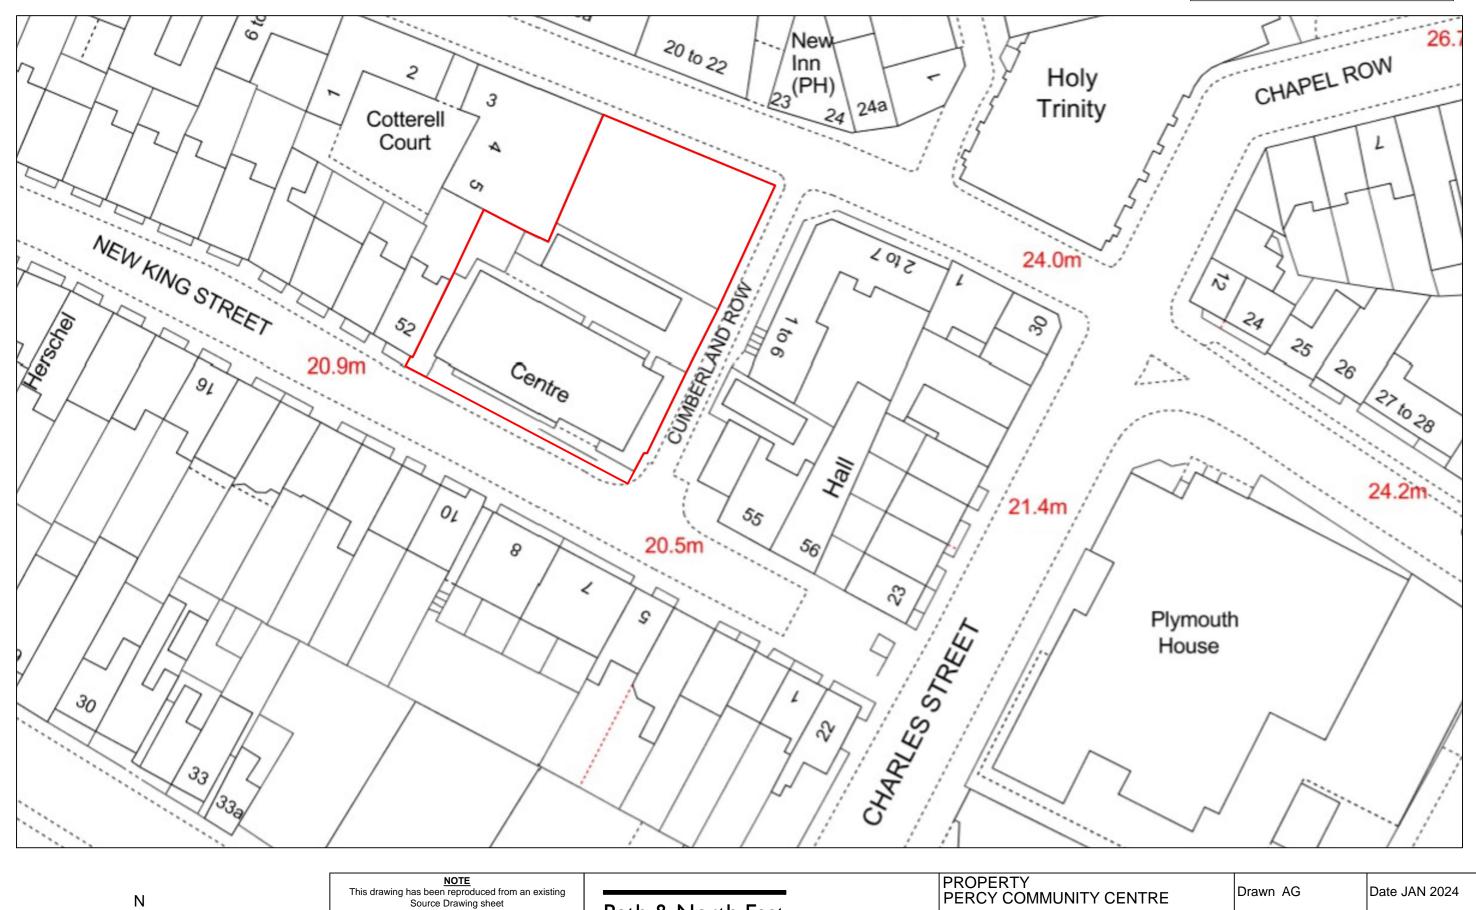



The Author does not accept liability for using this drawing for Construction / Fit-out purposes.

© ALL RIGHTS RESERVED BATH AND NORTH EAST SOMERSET COUNCIL COPYRIGHT

## Bath & North East Somerset Council

Improving People's Lives

Property Services Guildhall High Street

PERCY COMMUNITY CENTRE **NEW KING STREET** BATH BA1 2BN DRAWING TITLE LEASE PLAN

Scale 1:500 @ A3 Rev xx/xx/xx

DRAWING No

Y006/VL/SITE JAN 2024