


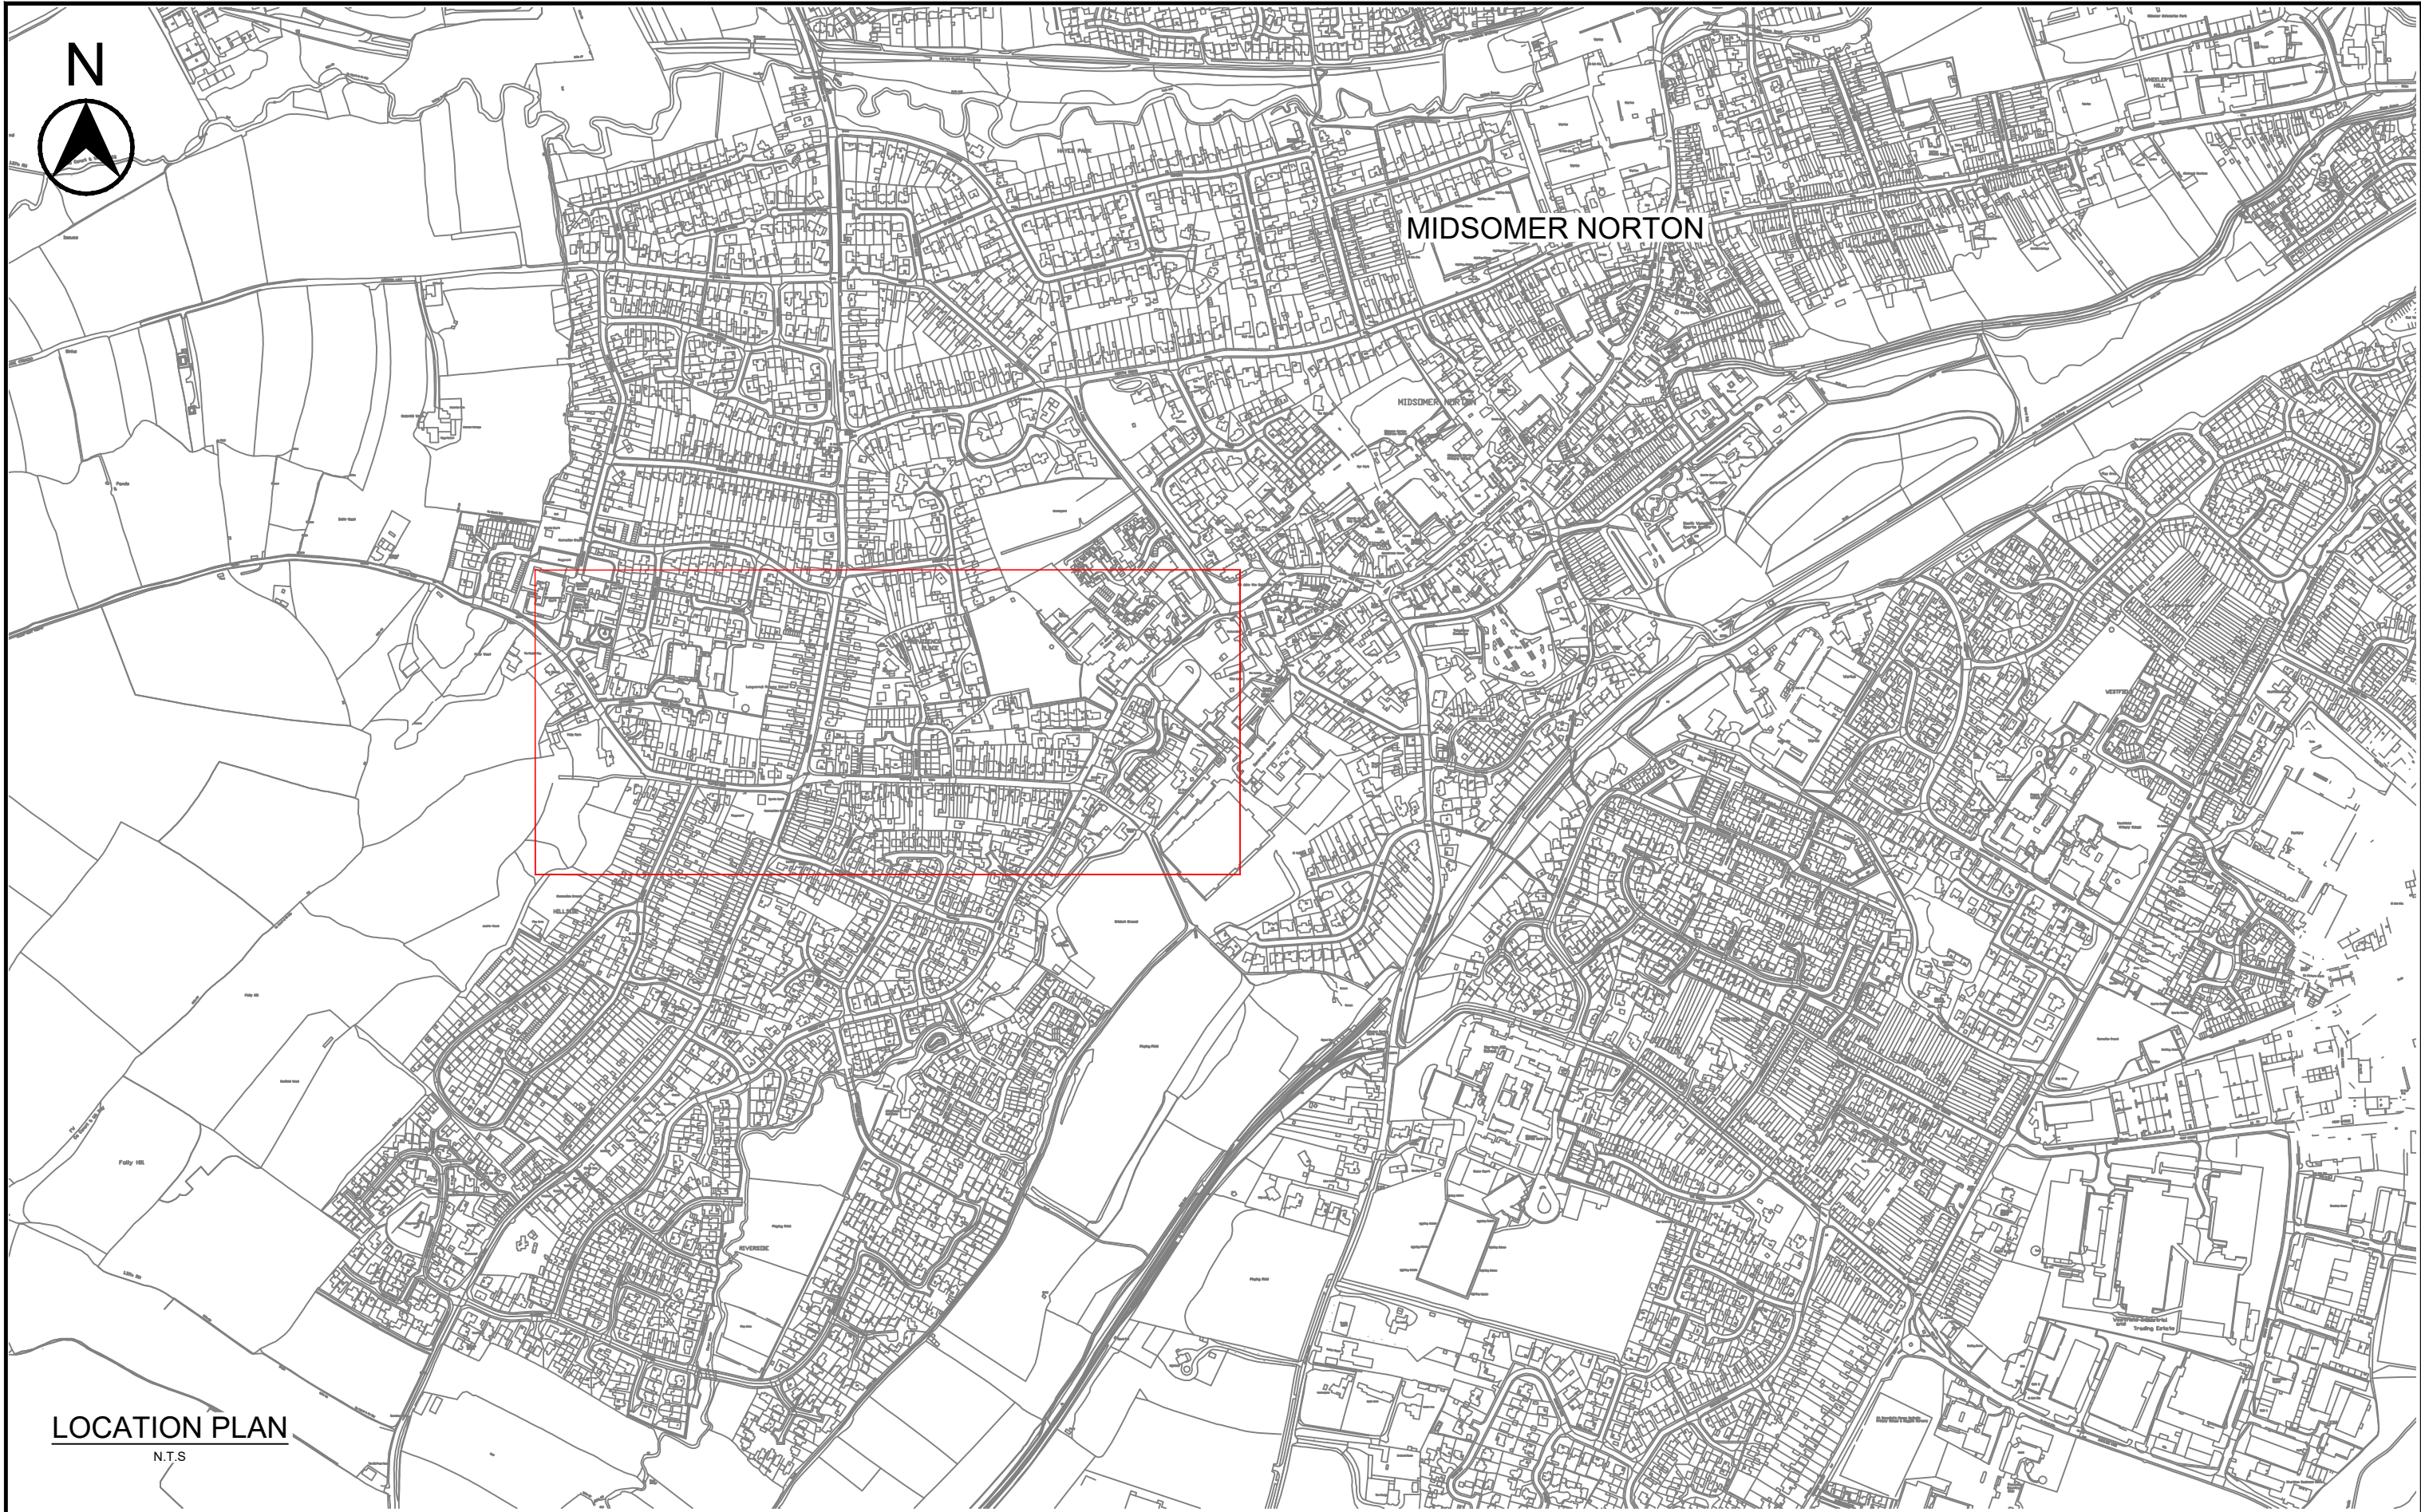

LOCATION PLAN
N.T.S.

- KEY:
- EXISTING SCHOOL BUILDINGS
 - CLAPTON ROAD
 - PAULTON ROAD
 - REDFIELD ROAD, SECTION 1 OF 2
 - REDFIELD ROAD, SECTION 2 OF 2
 - ST CHAD'S GREEN

ISSUED FOR INFORMATION

This map is based on Ordnance Survey material with the permission of the Controller of Her Majesty's Stationary Office Crown Copyright. Unauthorised reproduction infringes Crown Copyright and may lead to prosecution or civil proceedings. BATH AND NORTH EAST SOMERSET COUNCIL Licence No. 100023334



Bath & North East Somerset Council

GARY PEACOCK
DEPUTY GROUP MANAGER – HIGHWAYS AND TRANSPORT
ENVIRONMENTAL SERVICES

PRODUCED BY

DESIGN GROUP

SCHEME TITLE

REDFIELD RD AND CLAPTON RD
PEDESTRIAN IMPROVEMENT

DRAWING TITLE

LOCATION PLAN

REV.

DATE

DRAWING FIRST CREATED

LED

SRC

CHKD.

APPROV.

DATE MAR 2024

DRAWN BY LED

APPROVED BY SJF

SCALE N.T.S.

CHECKED SRC

CLIENT REF.

REDFIELD RD AND CLAPTON RD
PEDESTRIAN IMPROVEMENT – LOCATION PLAN

DRAWING No.

TRW0011/R/A1/LP

REV.

—