




**NOTES**

1. DO NOT SCALE FROM THIS DRAWING

**KEY**

- CARRIAGEWAY
- RAISED TABLE
- FOOTWAY
- VERGE
- TACTILE PAVING (UNCONTROLLED)  
PEDESTRIAN CROSSING POINT
- SITE BOUNDARY EXTENTS

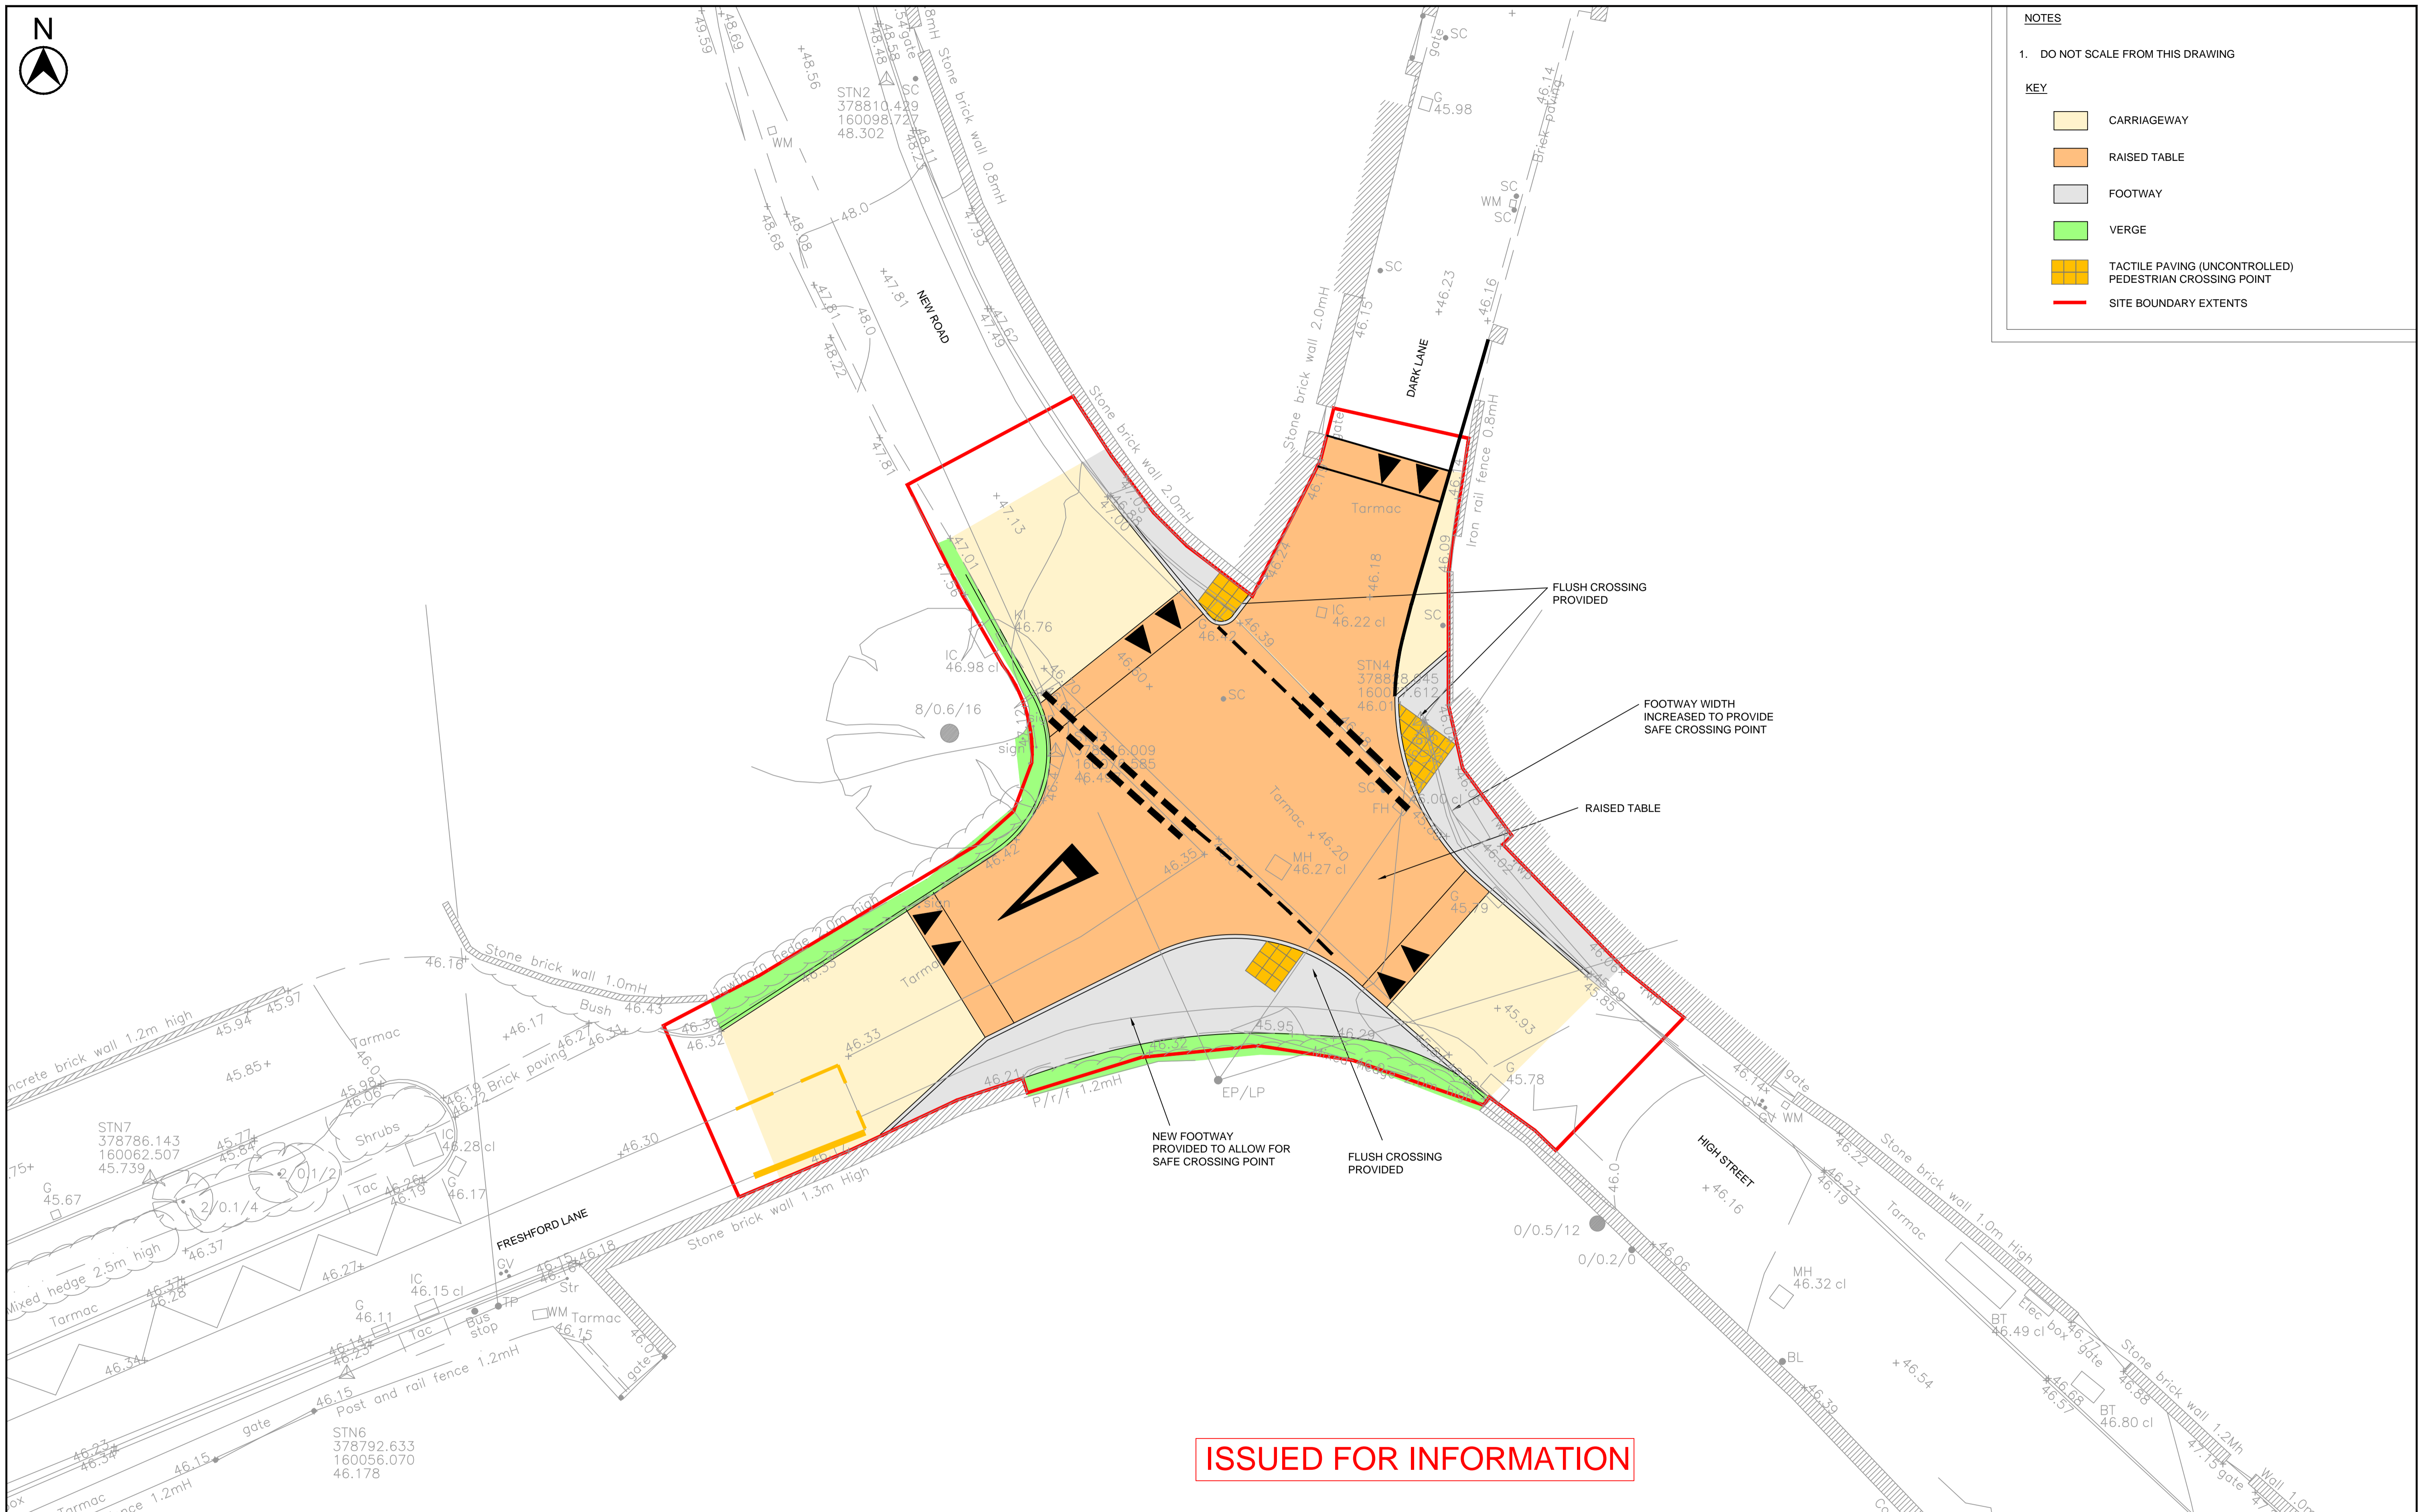

**ISSUED FOR INFORMATION**

 Bath & North East Somerset Council SERVICE MANAGER - HIGHWAYS AND PARKING ENVIRONMENTAL SERVICES KELVIN PACKER	PRODUCED BY	SCHEME TITLE	DRAWING TITLE			DATE	DRAWN BY	APPROVED BY	
	DESIGN GROUP	FRESHFORD JUNCTION IMPROVEMENTS	GENERAL ARRANGEMENT			DEC 2014	JPH	SRC	
							SCALE	CHECKED	TP
							TITLE FRESHFORD JUNCTION IMPROVEMENTS GENERAL ARRANGEMENT		
						DRAWING No.	REV.		
						16.12.14	TC8429/300		
						ORIGINAL ISSUE	JPH	TP	SRC
						REVISIONS	DRWN.	CHKD.	APROV.