

KEY

- OPERATOR CHAIR (IT & ADMIN USE)
- MEETING CHAIR (MEETING ROOMS AND BREAKOUT AREAS)
- BREAKOUT SEATING
- CHILDREN IT SEATING
- BOOK SHELVING
- TALL STORAGE CUPBOARD
- 4 DRAW FILING CABINET
- MEETING TABLE
- CIRCULAR MEETING TABLE
- SMALL SQUARE CAFE STYLE TABLE
- CUSTOM ALCOVE SEATING
- BOOK SPINNER
- BENCH SEATING
- BOOK BOX
- RECEPTION DESK
- CUSTOM SEAT WITH BOOK SHELVING
- BESPOKE DESK WITH DIVIDERS
- BESPOKE BENCH/BAR/STORAGE UNIT
- BESPOKE UNIT WITH SHELVES AND SEATING
- BESPOKE SHELF WITH DISPLAY ABOVE
- BESPOKE SHELVES AND DISPLAY UNIT
- PRINTER
- LIBRARY KIOSK
- PAYMENT KIOSK
- PUBLIC TELEPHONE
- PC
- SAFE

CCTV COVERAGE PLAN

- DOME CAMERA WITH VIEW DIRECTION
- IDENTIFY
- RECOGNISE
- DETECT

POWER AND DATA


- POWER
- DATA

NUMBER NEXT TO EACH DICTATES THE NUMBER OF DOUBLE SOCKETS

NOTE:

THIS PLAN DOES NOT MAKE A PROVISION FOR CLEANERS SOCKETS OR ANY OTHER POWER THAT MAY BE REQUIRED AS A RESULT OF HEATING/LIGHTING

THIS PLAN DOES NOT MAKE A PROVISION FOR THE REQUIREMENTS OF THE 'CONNECT TV' SCREEN WHICH WILL NEED TO BE ASSESSED FOR SUITABLE LOCATION BY IT ONSITE

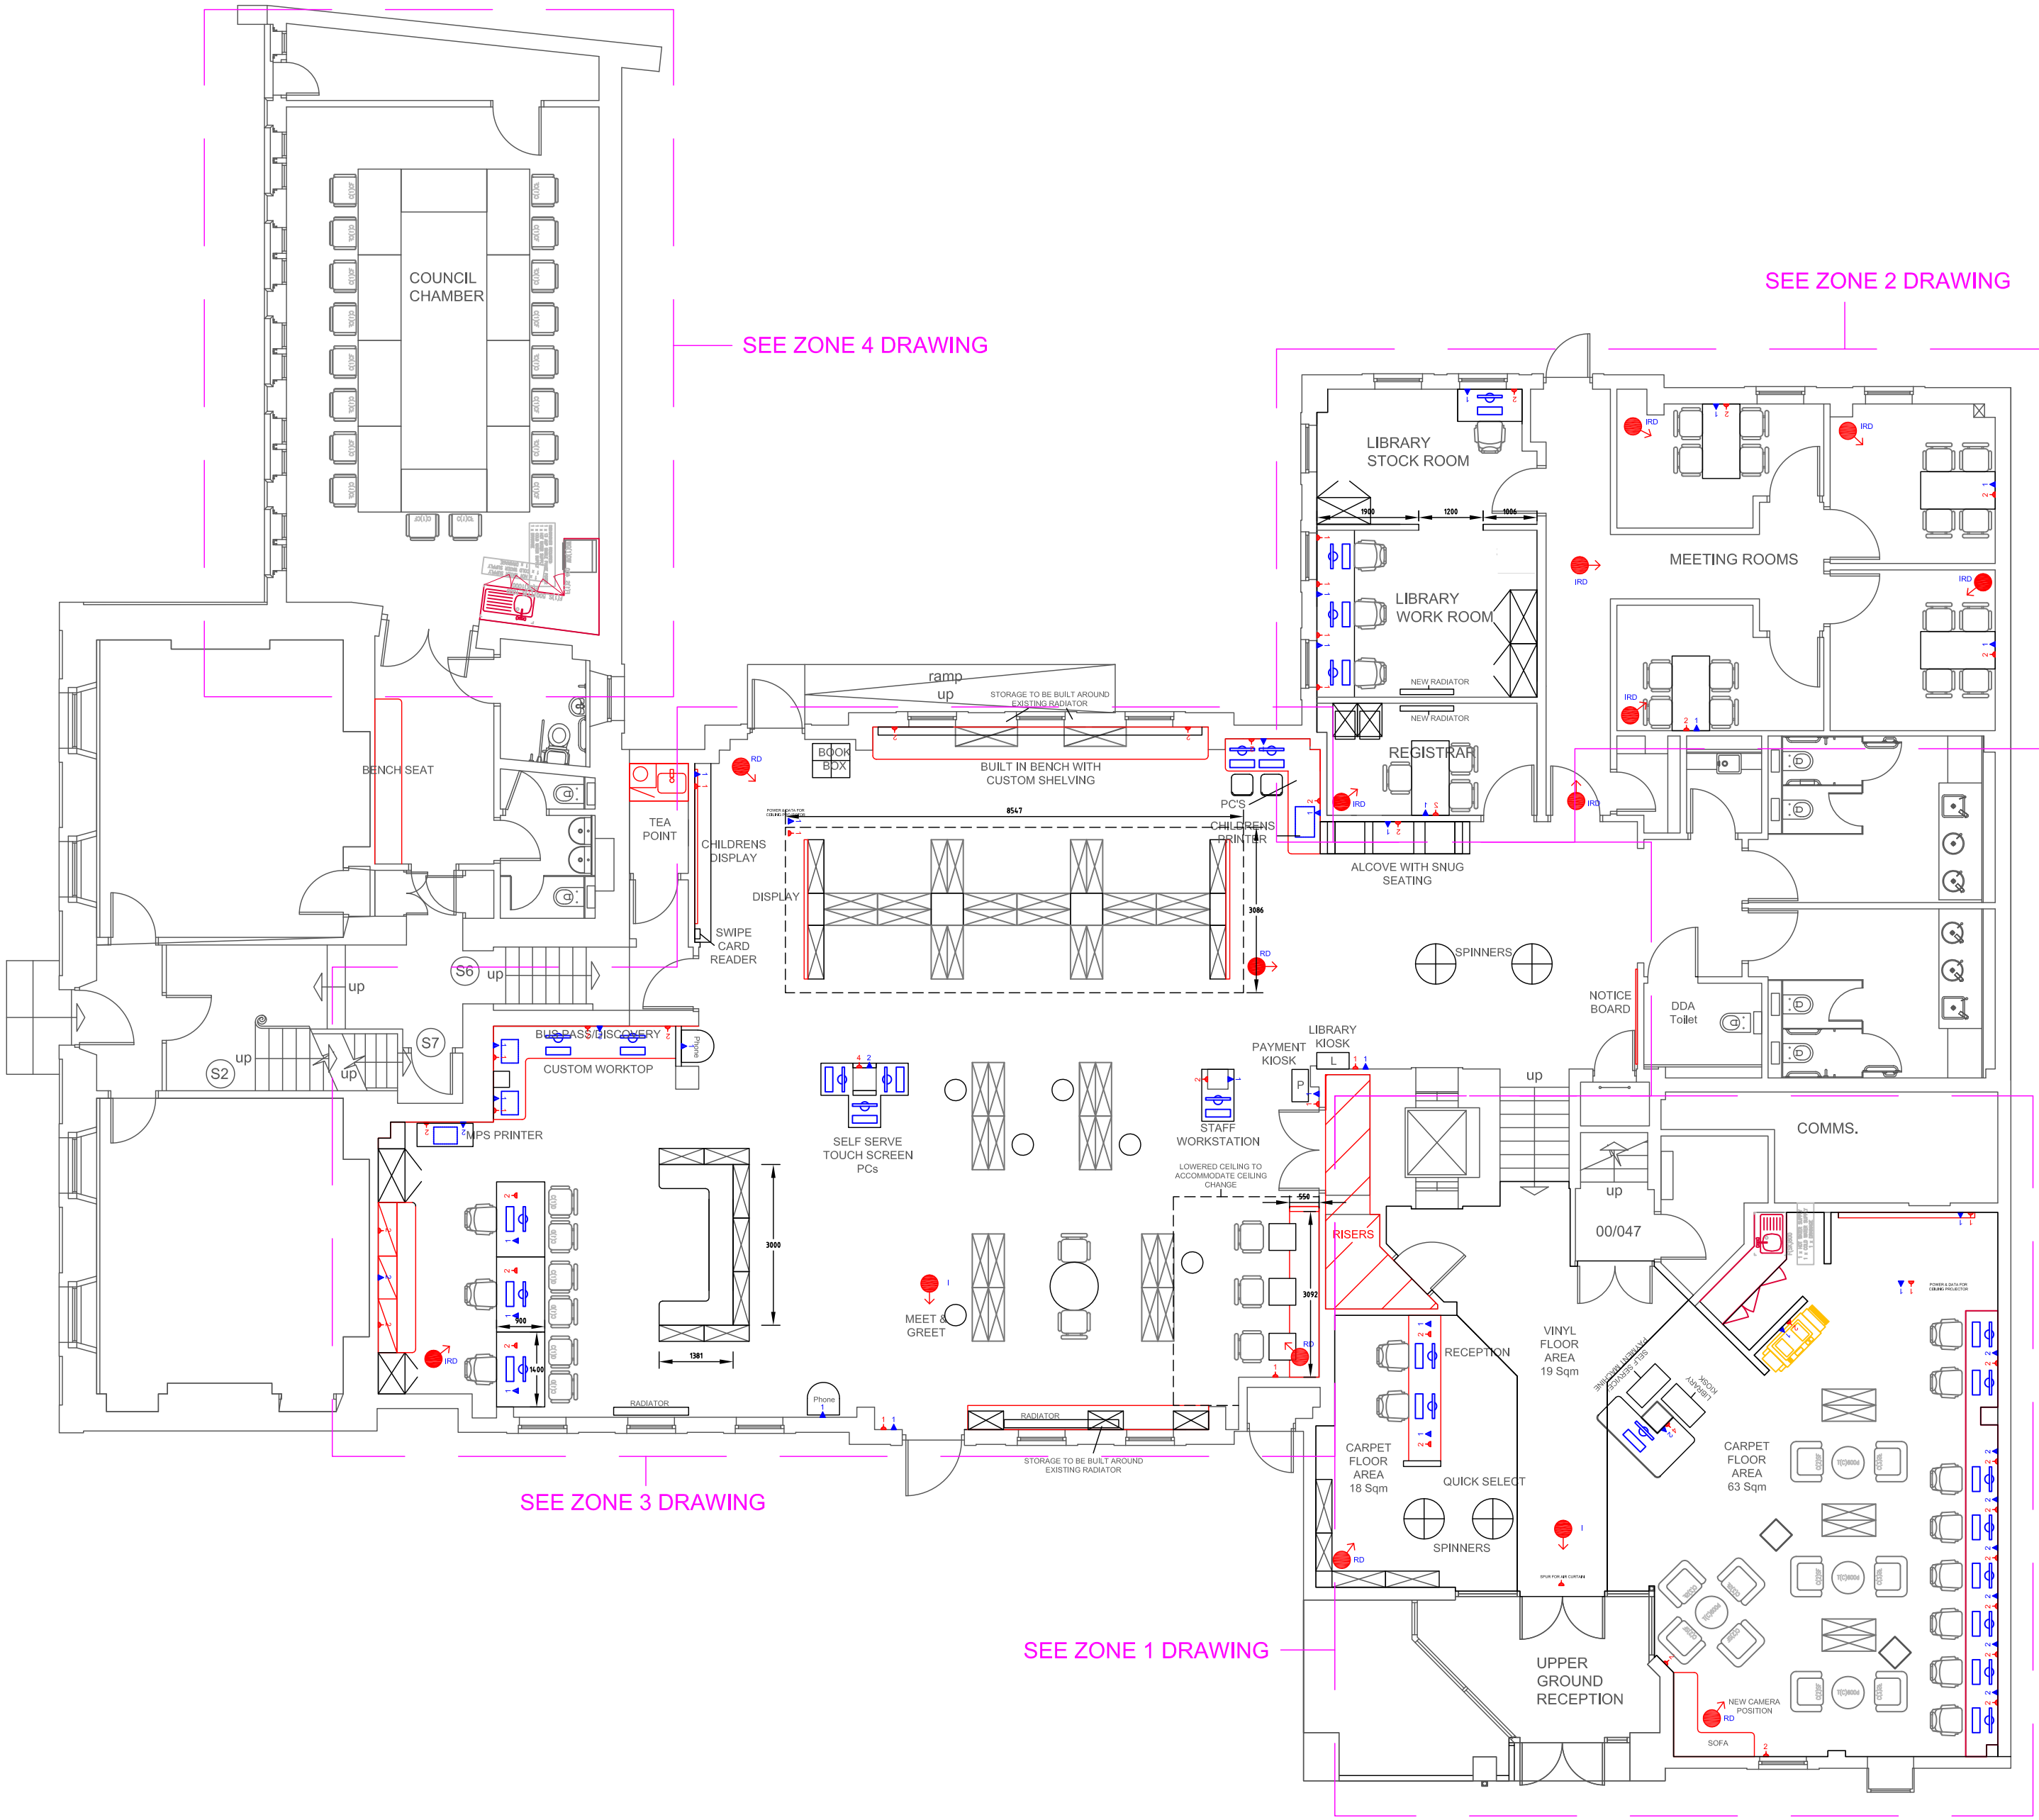

LIBRARY SHELVES LM (LINEAR METERS)

CHILDREN'S AREA	30 X 3LM = 90LM
OTHER LOWER FLOOR SHELVING	30 X 4LM = 120LM
UPPER FLOOR SHELVING	12 X 5LM = 60LM
1 X BOOKBOX	
4 X BOOK SPINNERS	

NOTES:

PLEASE NOTE DRAWING TEMPLATE AND DRAWING BLOCKS CONTAINED IN THIS DRAWING ARE THE SOLE PROPERTY OF CLEVER SPACES LTD AND FOR OUR USE ONLY.

DO NOT SCALE FROM DRAWING, WORK TO FIGURED DIMENSIONS ONLY

ALL DIMENSIONS SHOWN ON THIS DRAWING MUST BE CONFIRMED ON SITE BEFORE CONSTRUCTION OR MANUFACTURE. ANY CONFLICTS OR DISCREPANCIES MUST BE REPORTED TO CLEVER SPACES LTD.

IF DIMENSIONS CONFLICT BETWEEN SETTING OUT PLANS AND DETAIL DRAWINGS, PRECEDENCE SHALL BE GIVEN TO THE SETTING OUT PLANS

IF DIMENSIONS CONFLICT BETWEEN THIS DRAWING OF THE SUB-CONTRACTORS DRAWINGS, PRECEDENCE SHALL BE GIVEN TO THE SUB-CONTRACTORS DRAWINGS

WHERE THE DRAWING RELATES TO AN EXISTING OR COMPLETED BUILDING, THE CONTRACTOR SHALL CHECK AND ENSURE THAT THERE IS NO CONFLICT BETWEEN ACTUAL AS-BUILT DIMENSIONS AND THE DRAWING DIMENSIONS, AND ANY ON SITE SERVICES DIMENSIONS ARE GENERALLY IN MILLIMETERS UNLESS OTHERWISE STATED

ALL I.C.T. IS SHOWN INDICATIVELY (DRAWN IN YELLOW). FOR ANY I.C.T. PLEASE REFER TO I.C.T. CONSULTANT

M & E IS SUGGESTED ONLY, AND NEEDS TO BE DESIGNED IN ACCORDANCE WITH CLEVERSPACES LAYOUTS

SCHEDULE OF WORKS

-
-
-
-
-
-
-
-
-

PROJECT:
THE HOLLIES

1	18.05.17	JB	NEW ZONE 1 LAYOUT, CHANGES FROM NOTES		
2	14.05.17	JB	CCTV, POWER & DATA ADDED, NEW LIBRARY OFFICE LAYOUT		
3	08.05.17	JB	FINAL DRAFT LAYOUTS		
REV	DATE	BY	REASON	DATE	
PROJECT NO:	CS_HOLLIES_0001				
DRAWING NUMBER:	CS_HOLLIES_0001_01				
DRAWN BY:	JB	CHECKED BY:	CS	DRAWING STAGE:	FINAL DRAFT
				SCALE:	1:5000A3
				REV:	L

CLEVER SPACES