




Plan of Western Northumberland Place

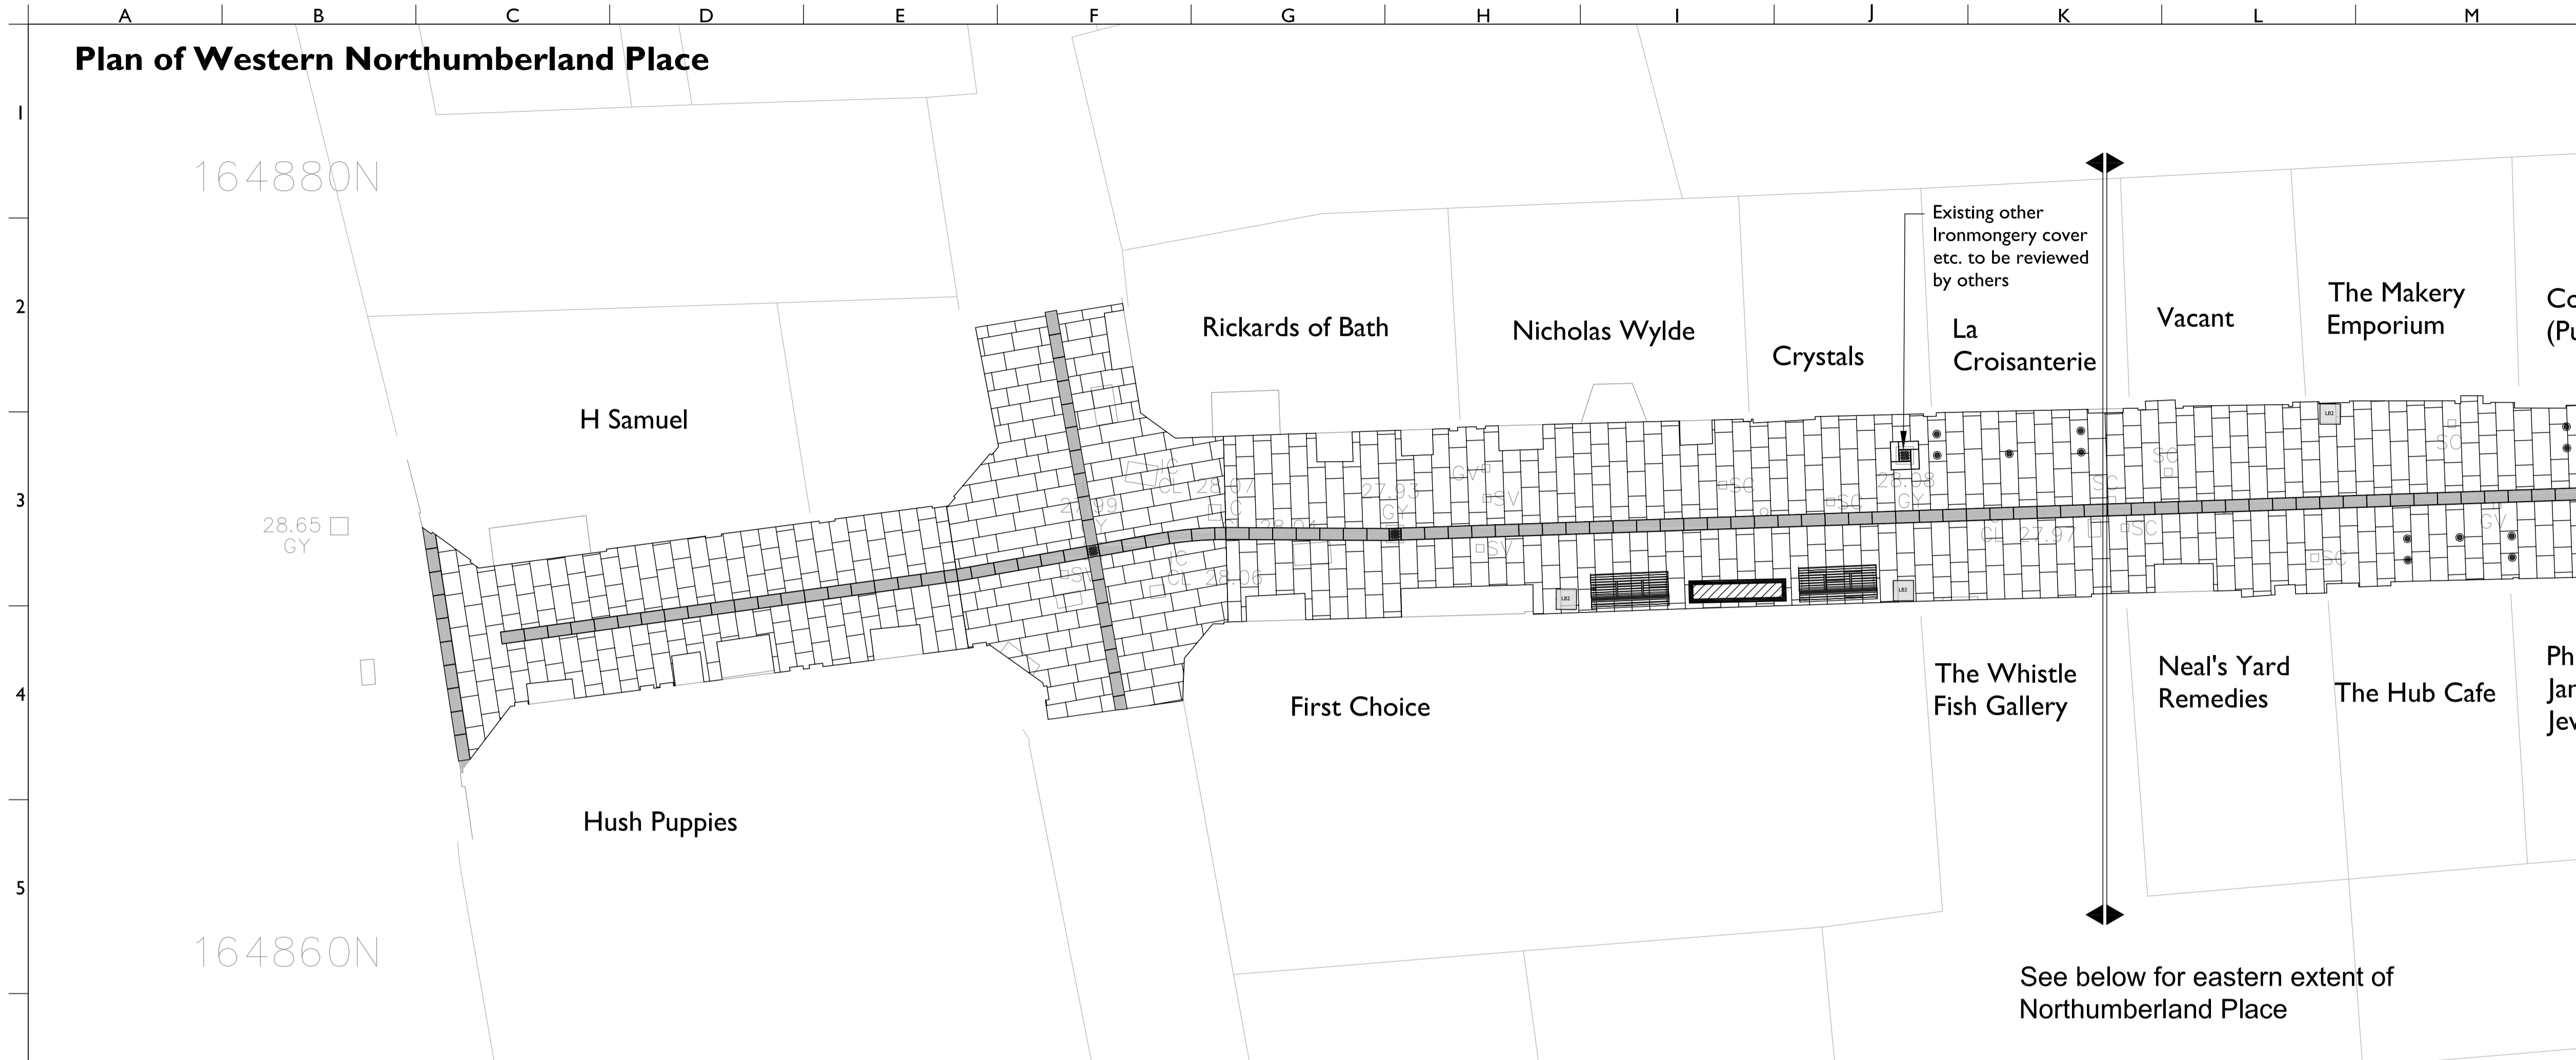

- Proposed Gwyhrd Pennant stone paving flags 450mm width x 450 to 700mm random length x 50mm thick, sawn surface finish, joints and mortar to be confirmed.
- Proposed Gwyhrd Pennant stone paving flags 300mm width x 600mm length x 50mm thick, sawn surface finish, joints and mortar to be confirmed.
- Existing drainage gully to be replaced Gwyhrd Pennant Stone gully 300mm x 300mm to comply with BS8300
- Indicative location of flat top brass studs to delineate extent of cafe outdoor seating areas
- Proposed 2m seat, with armrests and backrest
- Proposed litterbin
- Raised planter

- Notes**
- Approximately every 10m, check and align the paving to maintain perpendicular bonding pattern; offset paving from drainage channel
 - Refurbishment of skylights to be confirmed
 - Expansion joints adjoining metal may be required
 - Timber skirting for some shop frontages overhangs existing paving.
 - Awaiting details of street furniture, quantities required:
 - 6nos. in-ground sockets for hanging baskets
 - 4nos. small planters

Plan of Eastern Northumberland Place

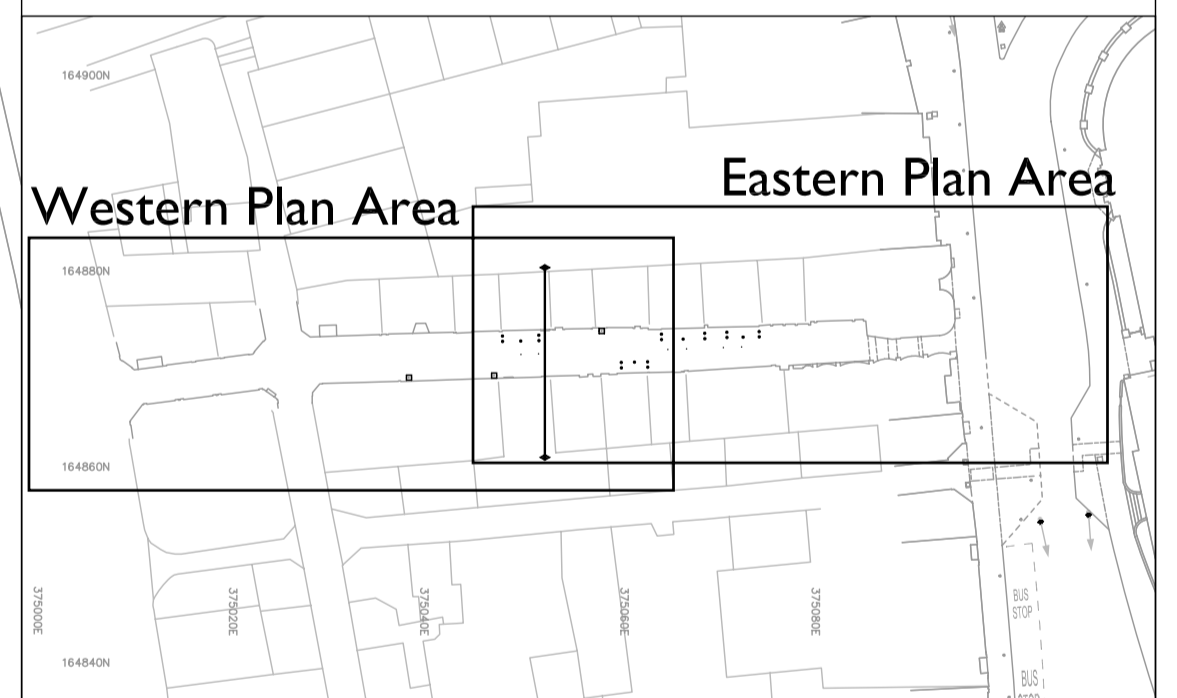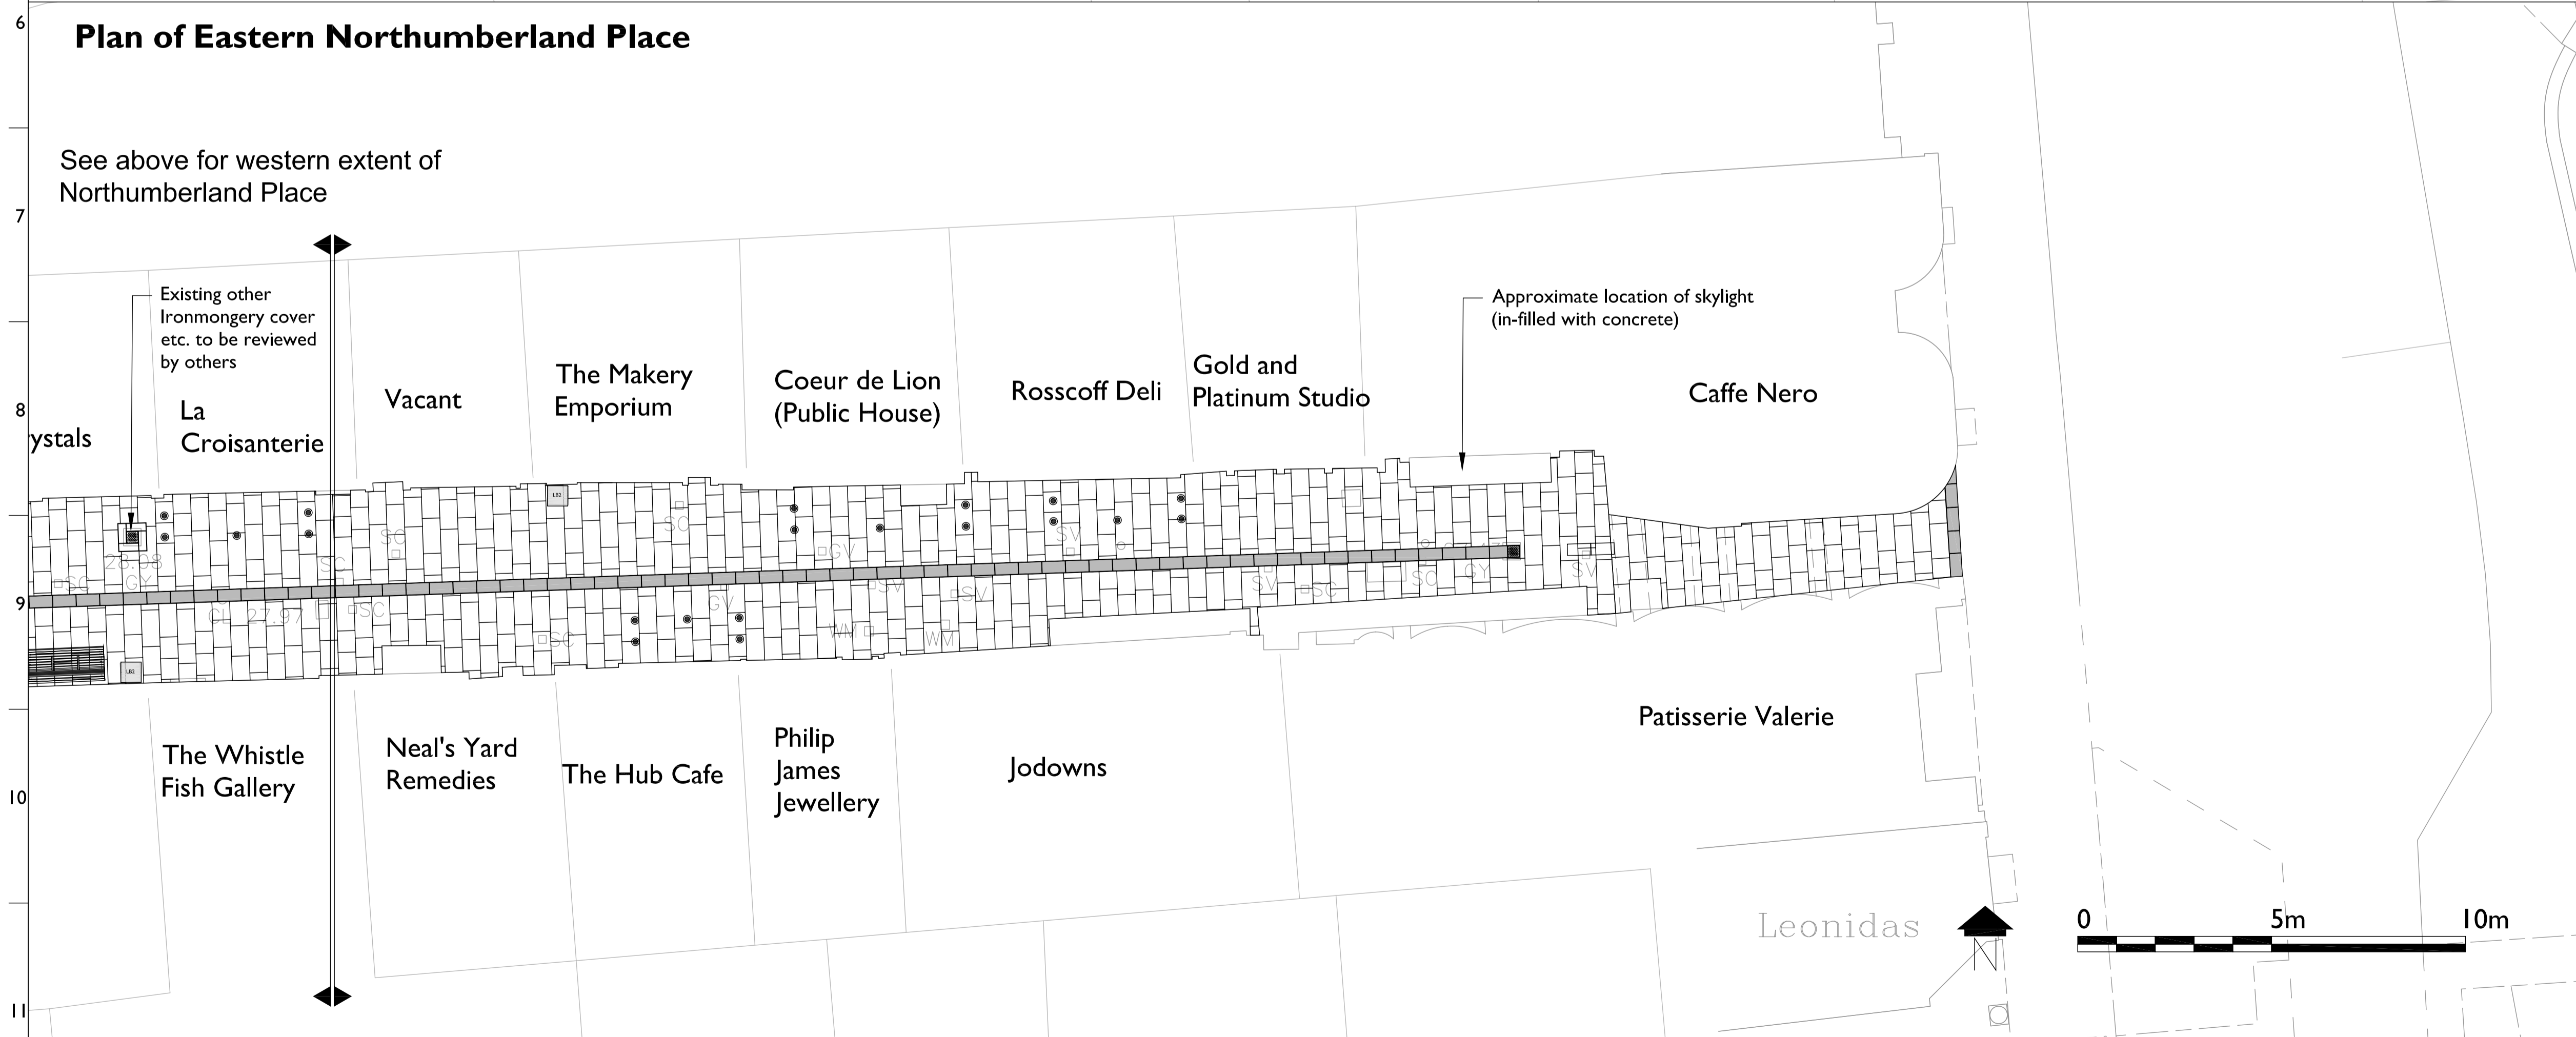

Rev	Drawn	Checked	Approved	Description	Date
A	RG	SJ	GP	Amended plan to conform with existing drainage channels. Street furniture added.	10.05.11

NICHOLAS PEARSON ASSOCIATES
 ENVIRONMENTAL PLANNERS · LANDSCAPE ARCHITECTS · ECOLOGISTS

Client **BANES**

Project **Bath High St Northumberland Place**

Drawing **General Arrangement Plan**

Drawing No. NPA 10392 T 302 Scale: 1:100@A1 Date April 2011

Rev Drawn Checked Approved Status
 RG/SJ SJ GP Tender

© Nicholas Pearson Associates Ltd. Head Office : 30 Brock Street Bath BA1 2LN United Kingdom
 Tel : + 44 (0) 1225 445548 Fax + 44 (0) 1225 312387 www.npaconsult.co.uk

All discrepancies or queries regarding this drawing should be referred to Nicholas Pearson Associates Ltd. Nicholas Pearson Associates Ltd accept no liability for any expense, loss or damage of whatsoever nature and however arising from any variation made to this drawing or in the execution of the work to which it relates which has not been referred to them and their approval obtained.
 Dwg Ref: F:\Projects\10392 BANES (2011)\Work\NPA 10392 T 302 Northumberland Place.dwg
 Plotted on 5/12/2011 by Sarah Jeffrey, Plotscale: 1:1, Paper Size A1, Plot style: NPA_ISO.ctb